
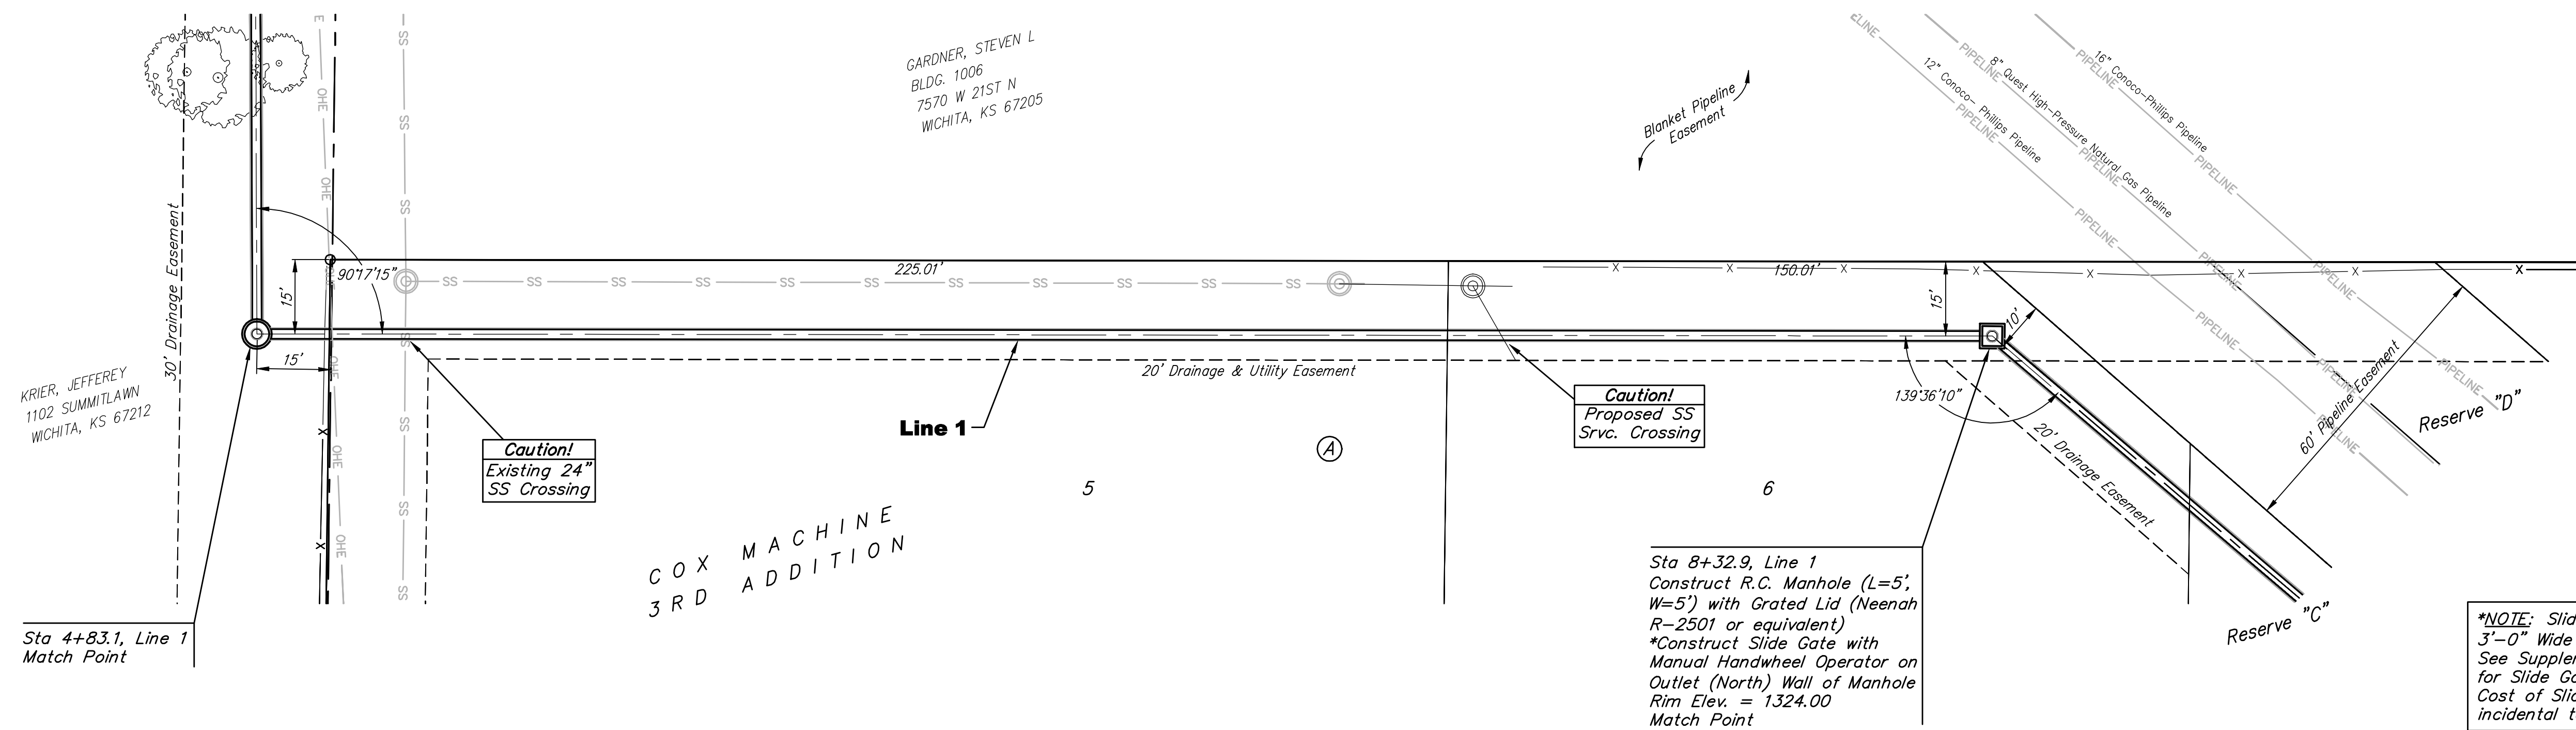



BENCHMARKS:

BM #1: CITY OF WICHITA BENCHMARK
DISC. 48.5' W. & 28' N. OF @ 21ST
STREET NORTH AND HOOVER STREET.
ELEV. = 1326.47 NGVD29

BM #2: RAIL ROAD SPIKE IN POWER
POLE 28' N. OF @ OF 21ST STREET
NORTH ALONG THE WEST LINE OF THE
PLAT.
ELEV. = 1327.25 NGVD29

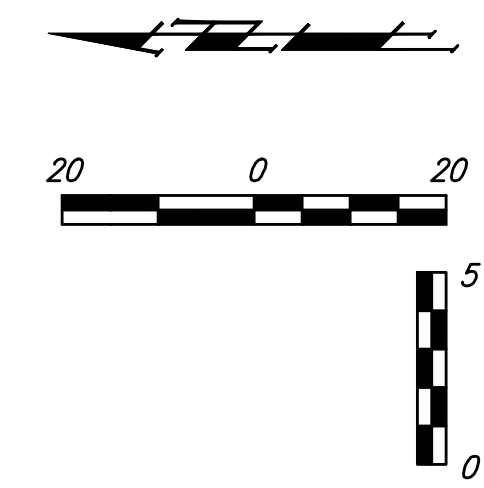

***NOTE:** Slide Gate shall be 3'-0" Wide by 2'-6" in Height. See Supplemental Specifications for Slide Gate Specifications. Cost of Slide Gate shall be incidental to cost of Structure.

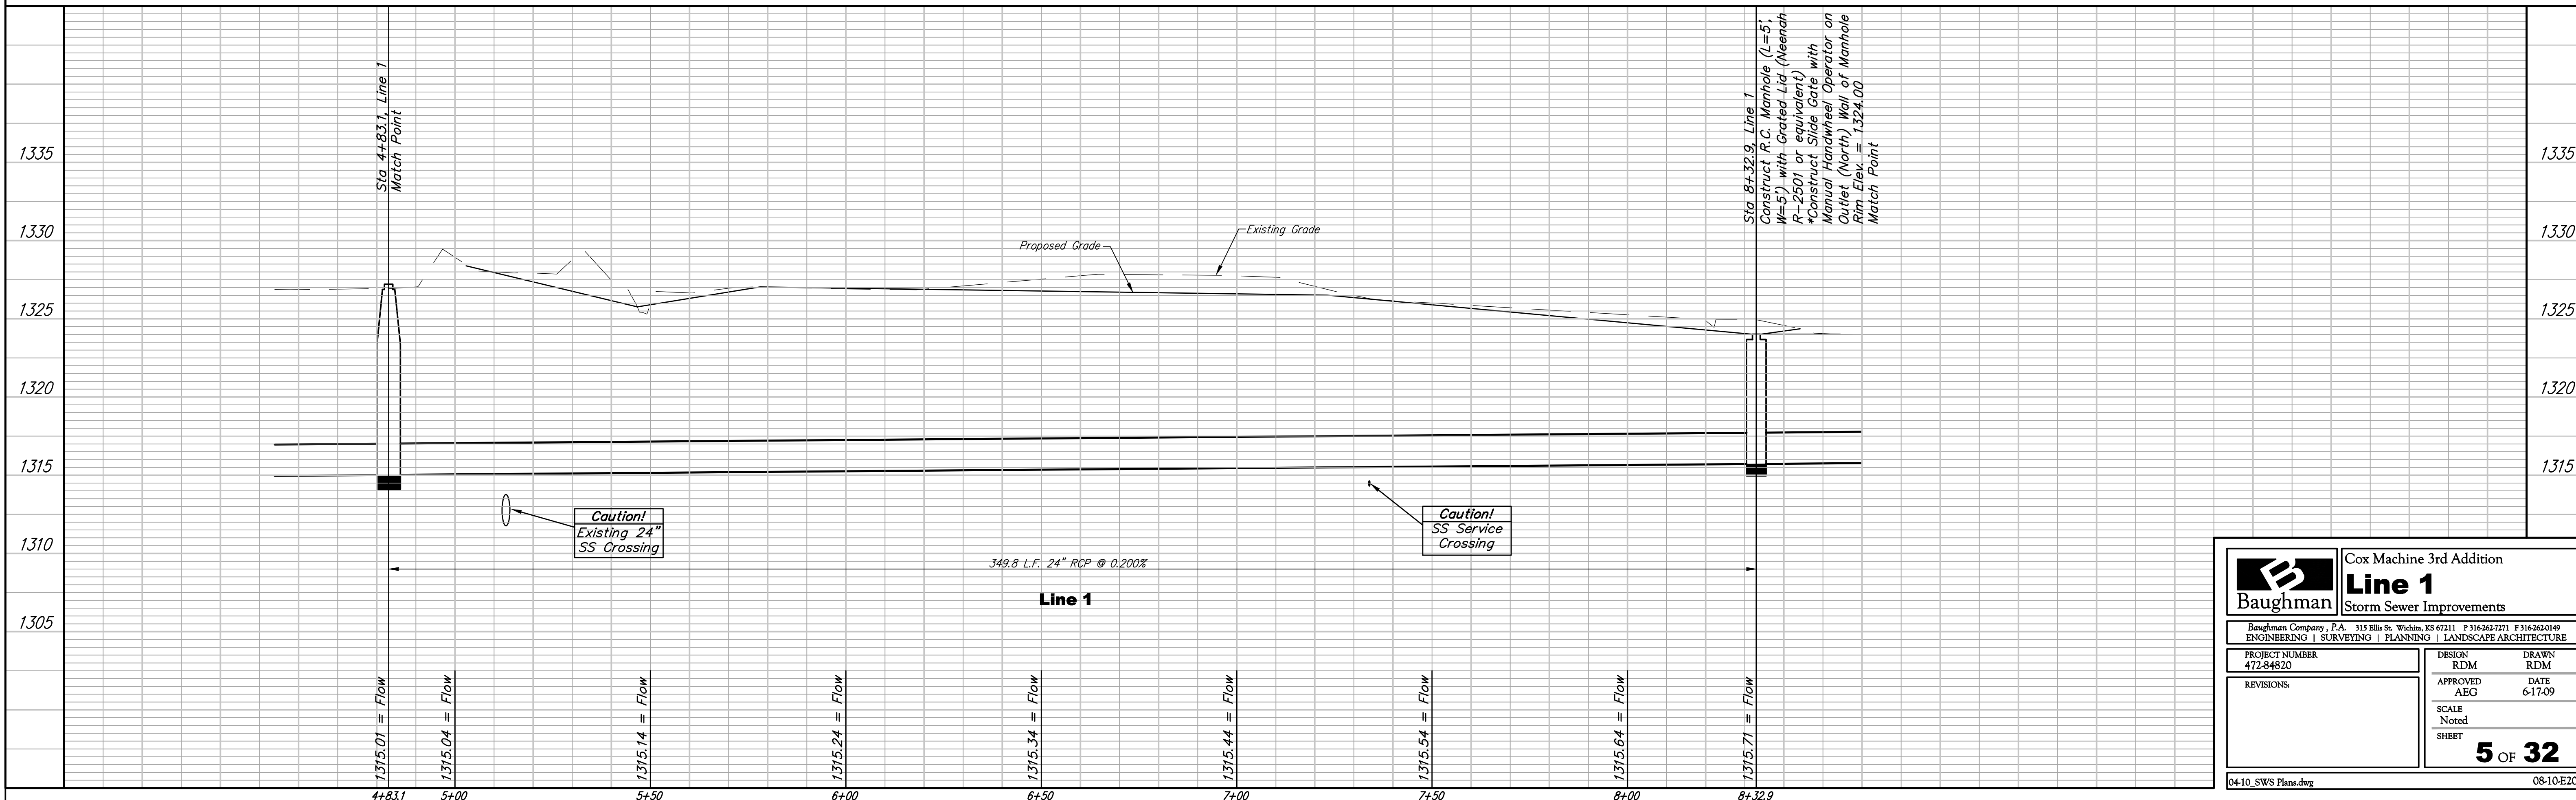

		Cox Machine 3rd Addition	
		Line 1	
Storm Sewer Improvements			
<small>Baughman Company, P.A. 315 Ellis St. Wichita, KS 67211 P 316-262-7771 F 316-263-0149 ENGINEERING SURVEYING PLANNING LANDSCAPE ARCHITECTURE</small>			
PROJECT NUMBER 472-84820	DESIGN RDM	DRAWN RDM	
APPROVED AEG	SCALE Noted	DATE 6-17-09	
REVISIONS:	<p style="text-align: center;">5 OF 32</p>		
04-10_SWS Plans.dwg		08-10-E206	