
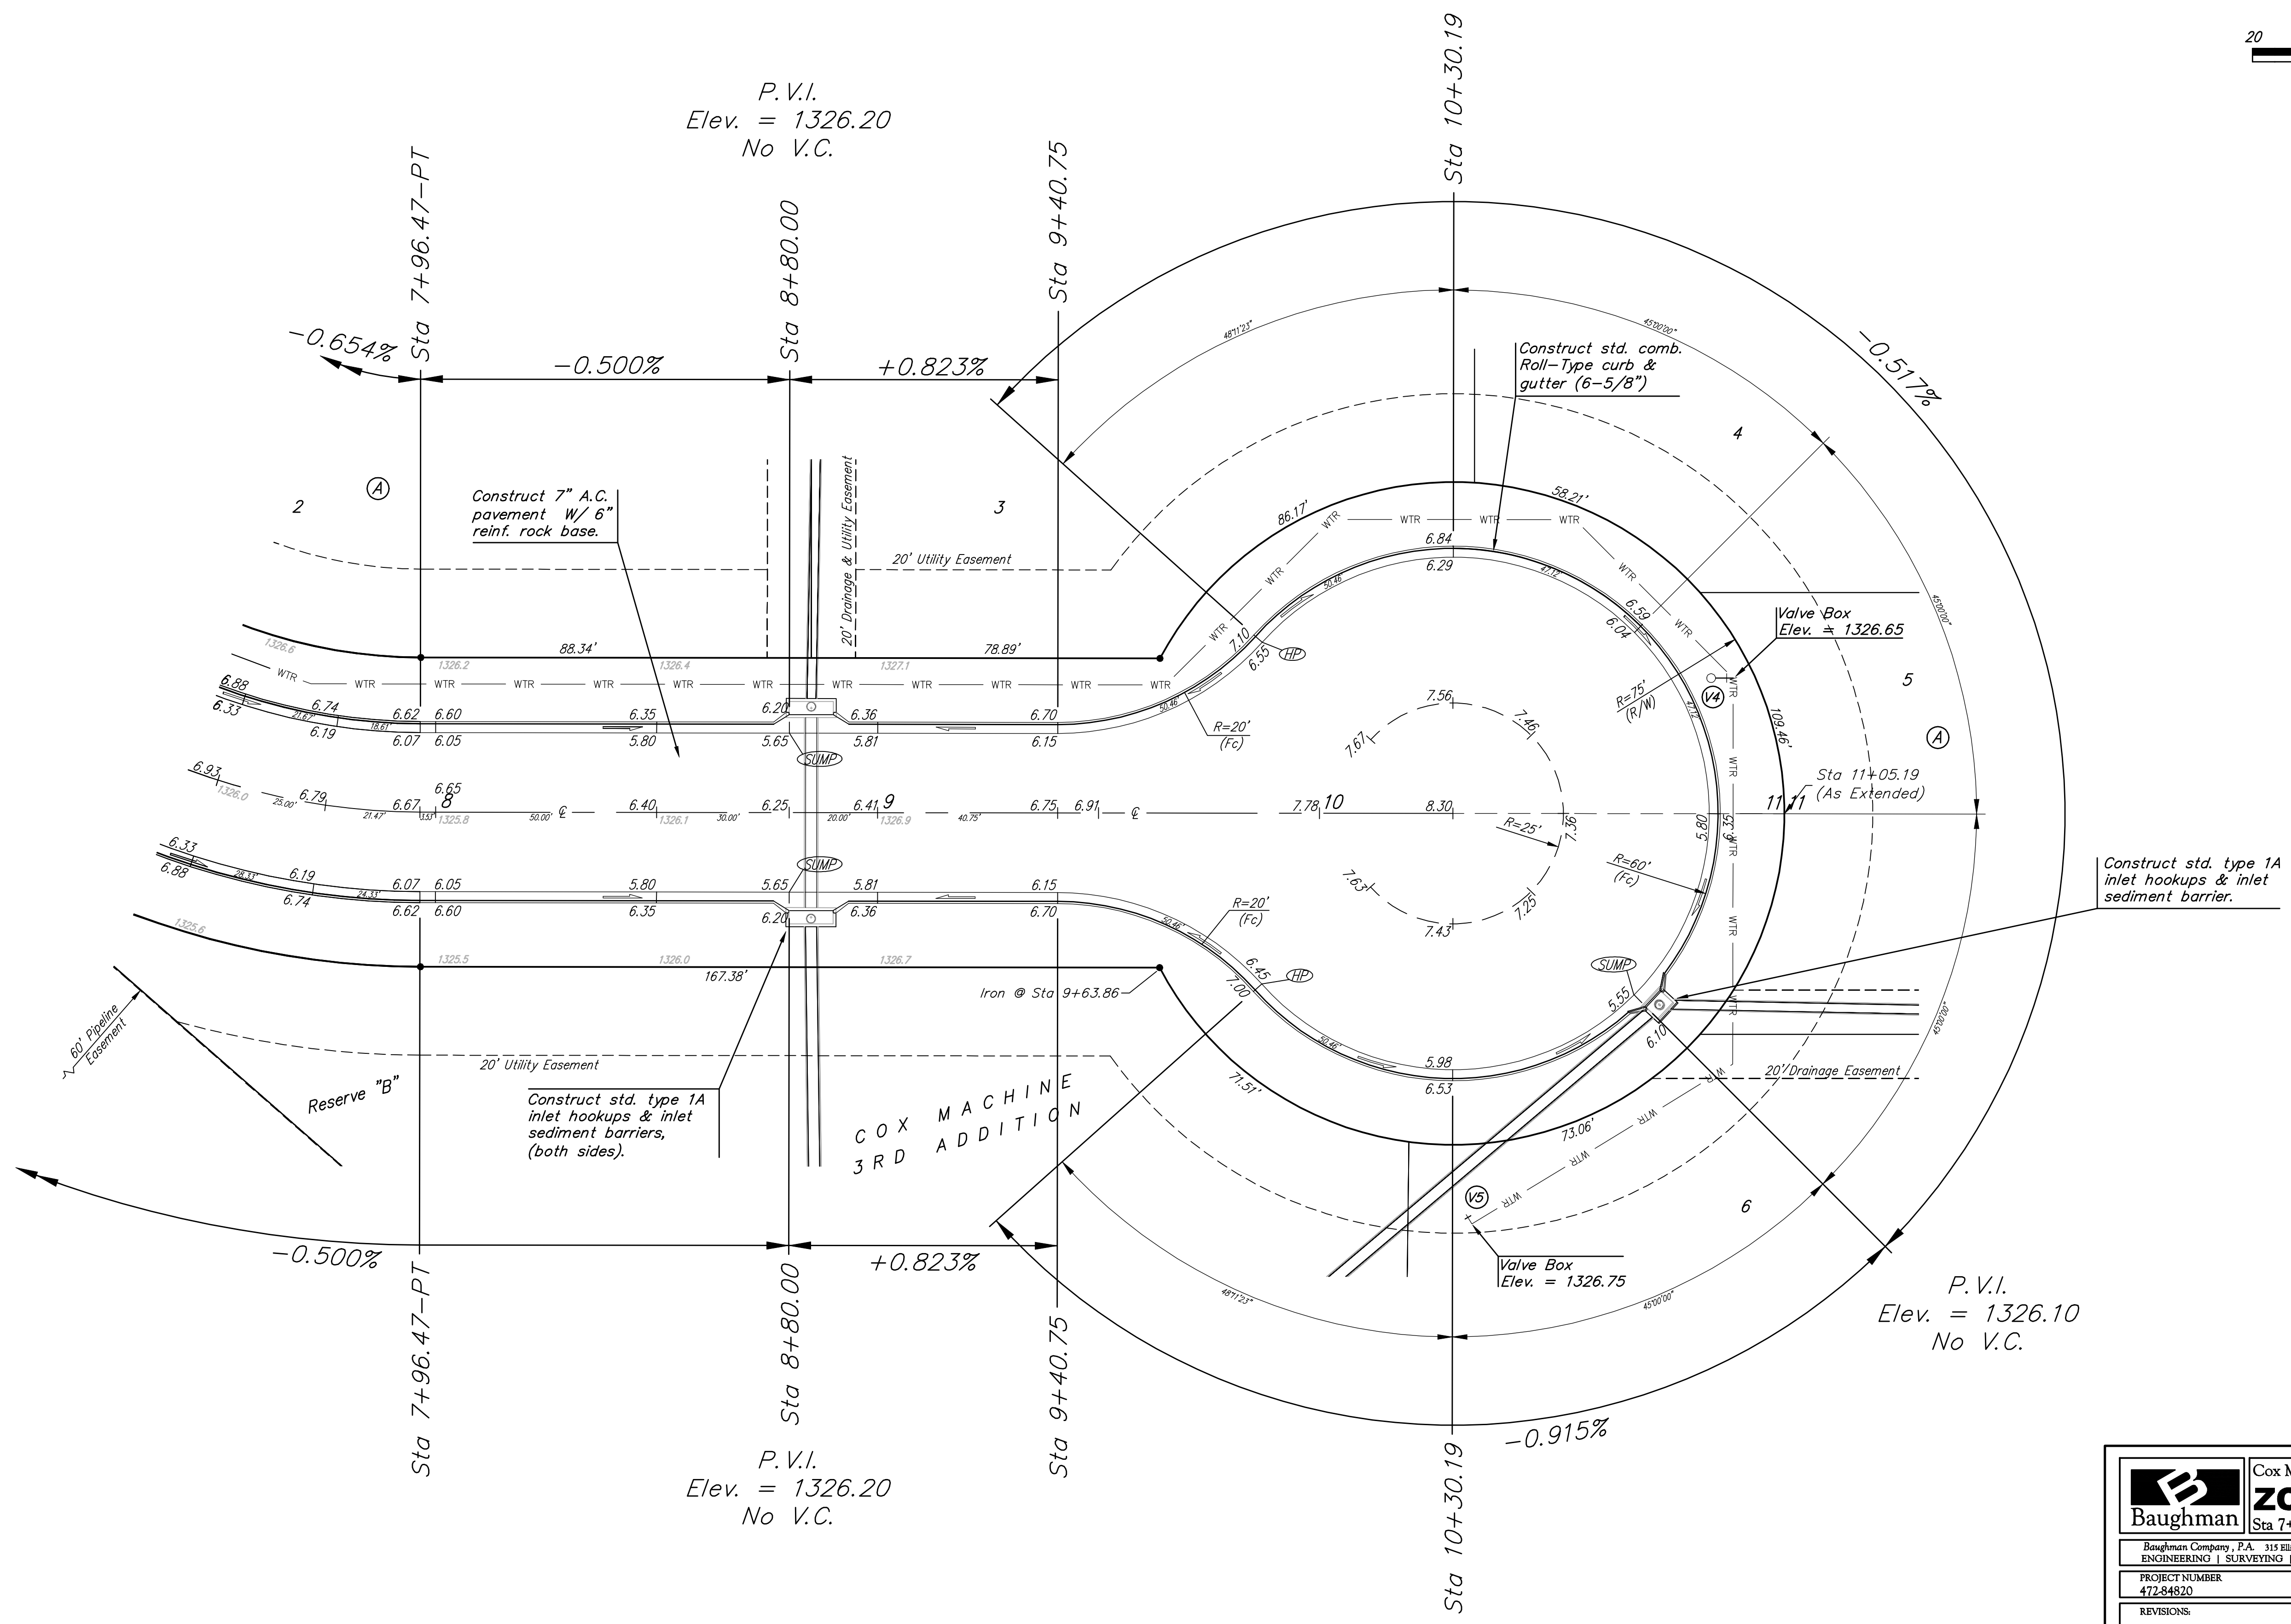


**BENCHMARKS:**

BM #1: CITY OF WICHITA BENCHMARK  
DISC. 48.5' W. & 28' N. OF C. OF 21ST  
STREET NORTH AND HOOVER STREET.  
ELEV. = 1326.47 NGVD29

BM #2: RAIL ROAD SPIKE IN POWER  
POLE 28' N. OF C. OF 21ST STREET  
NORTH ALONG THE WEST LINE OF THE  
PLAT.  
ELEV. = 1327.25 NGVD29

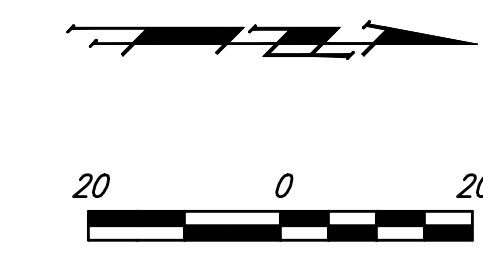

P.V.I.  
Elev. = 1326.20  
No V.C.

P.V.I.  
Elev. = 1326.10  
No V.C.

P.V.I.  
Elev. = 1326.20  
No V.C.

	Cox Machine 3rd Addition	
	<b>ZOO PARK CIR.</b>	
Sta 7+96.47 to Sta 11+05.19		
<small>Baughman Company, P.A. 315 Ellis St. Wichita, KS 67211 P 316-262-7271 F 316-582-0149 ENGINEERING   SURVEYING   PLANNING   LANDSCAPE ARCHITECTURE</small>		
PROJECT NUMBER 472-84820	DESIGN RDM	DRAWN RDM
REVISIONS:	APPROVED AEG	DATE 6-17-09
	SCALE	SHEET
		<b>20 OF 32</b>