


LINE 3 - FORCE MAIN

REVISED: 6/12/08
REVISED: 12/20/07

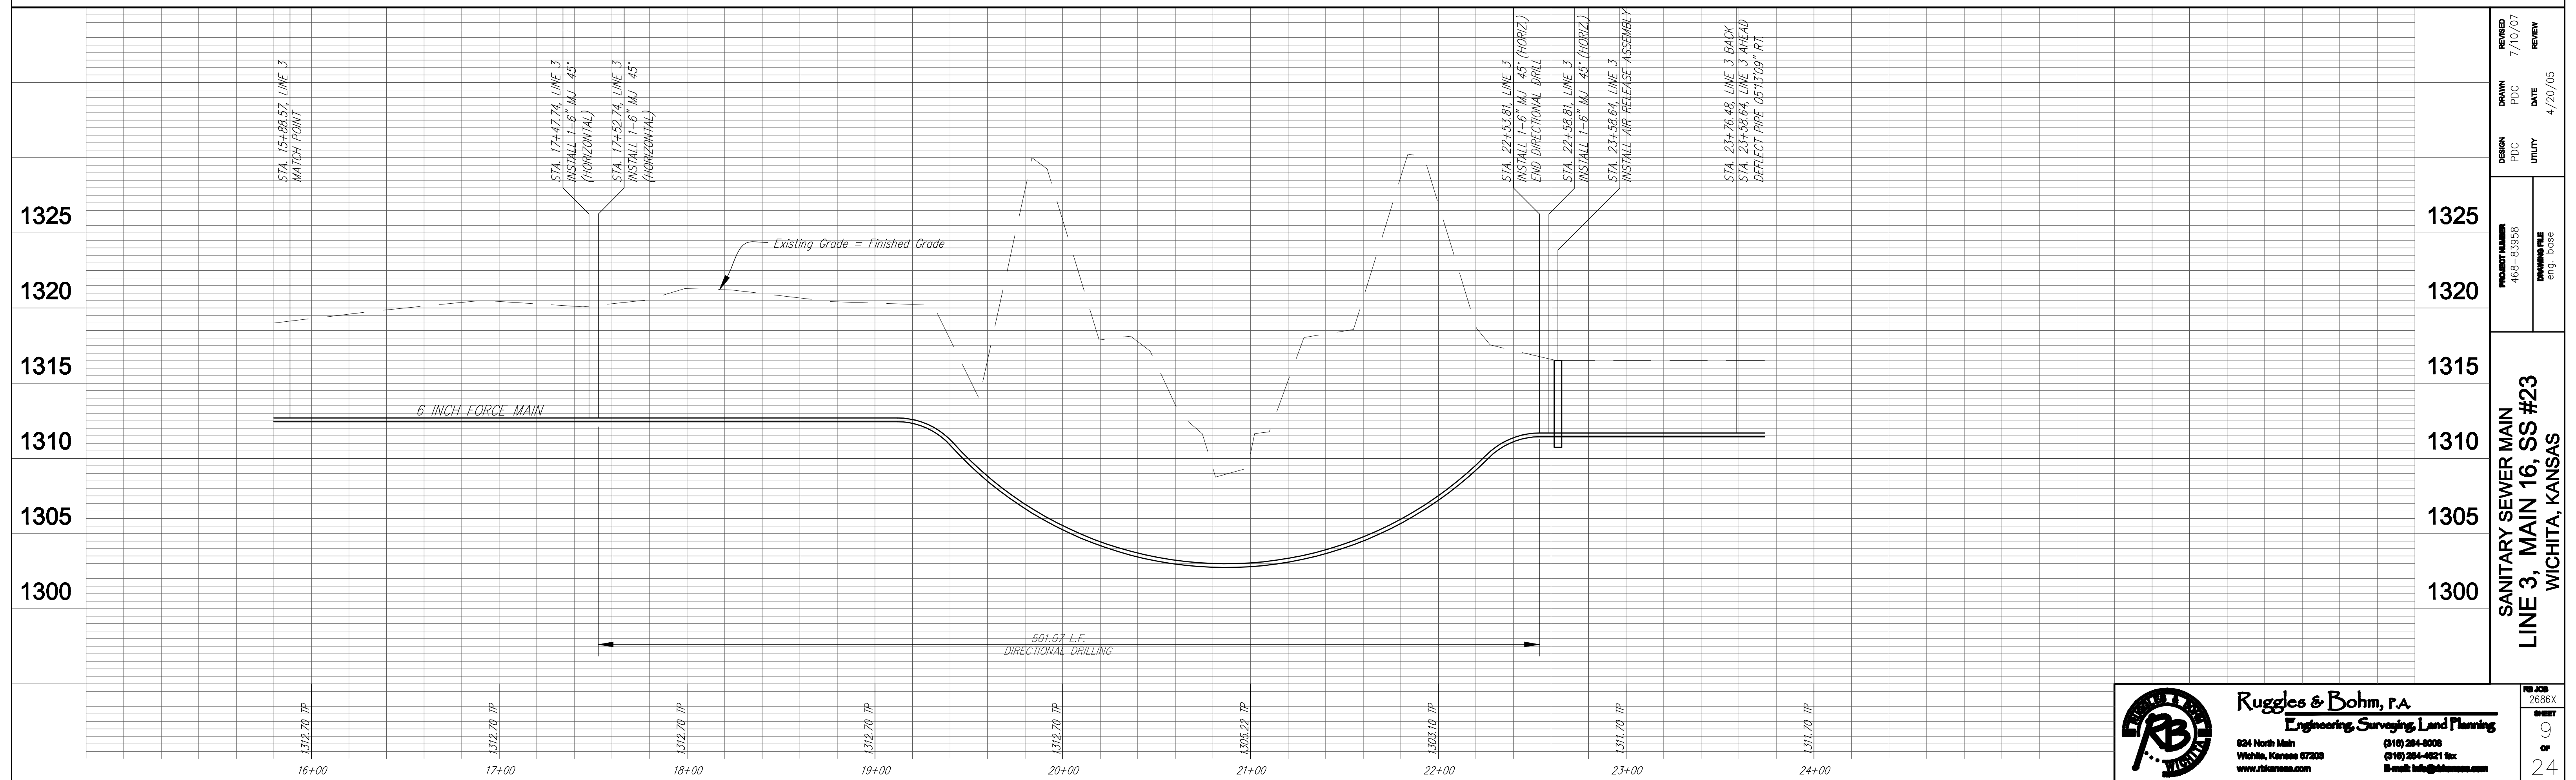

REVISION	7/10/07	REVIEW
DRAWN	PDC	DATE
DESIGN	PDC	UTILITY
PROJECT NUMBER	468-83958	DRAWING FILE
SANITARY SEWER MAIN		WICHITA, KANSAS
LINE 3, MAIN 16, SS #23		
DATE	4/20/05	

Ruggles & Bohm, P.A.
Engineering, Surveying, Land Planning

624 North Main
Wichita, Kansas 67203
www.rugglesandbohms.com

(316) 264-8008
(316) 264-4821 fax
E-mail: info@rugglesandbohms.com

2686X
9
24