

File



6111 S.W. 29<sup>th</sup> Street  
Topeka, Kansas 66614  
Phone (785) 272-4706  
Fax (785) 272-4736  
Email cfsengr@cfse.com

# LETTER OF TRANSMITTAL

<b>TO:</b> City of Wichita Dept. of Public Works 465 N. Main, 7th Floor Wichita, KS 67202  <b>ATTENTION:</b> Carl L. Gipson, P.E., Spec. Proj. Engineer	<b>DATE:</b> February 18, 2003	<b>PROJECT NO.:</b> 01-026
	<b>SUBJECT:</b> US 54 (East Kellogg) Rock Road Interchange Project	

**WE ARE SENDING YOU:**  Attached  Under Separate Cover

**VIA:**  U.S.P.S.  Courier Service  Picked Up  Hand Delivered  Parcel Post Service  \_\_\_\_\_

**THE FOLLOWING ITEMS:**

COPIES	SHEETS	DATED	DESCRIPTION
1	5	2/13/03	Tract Map Showing Property Lines Tracts 204, 204-1, 204-2, 204-3, and 204-4
1	5	2/13/03	Tract Map with Topo Tracts 204, 204-1, 204-2, 204-3, and 204-4

**THESE ITEMS ARE TRANSMITTED:**

- |  |   |   |
|--|---|---|
| <input type="checkbox"/> For Your Approval       | <input type="checkbox"/> Reviewed                 | <input type="checkbox"/> Resubmit _____ Copies for Review     |
| <input checked="" type="checkbox"/> For Your Use | <input type="checkbox"/> Furnished as Noted       | <input type="checkbox"/> Submit _____ Copies for Distribution |
| <input checked="" type="checkbox"/> As Requested | <input type="checkbox"/> Returned for Corrections | <input type="checkbox"/> Return _____ Corrected Prints        |
| <input type="checkbox"/> For Review and Comment  | <input type="checkbox"/> _____                    |   |


COMMENTS:

COPY TO: \_\_\_\_\_ SIGNED: \_\_\_\_\_  
George A. Purtle, P.E.

TRACT 204

Feb. 13, 2003

Lot 1 Except East 22 Feet  
Rockwood South Second Addn.  
City of Wichita, Sedgwick County, Kansas

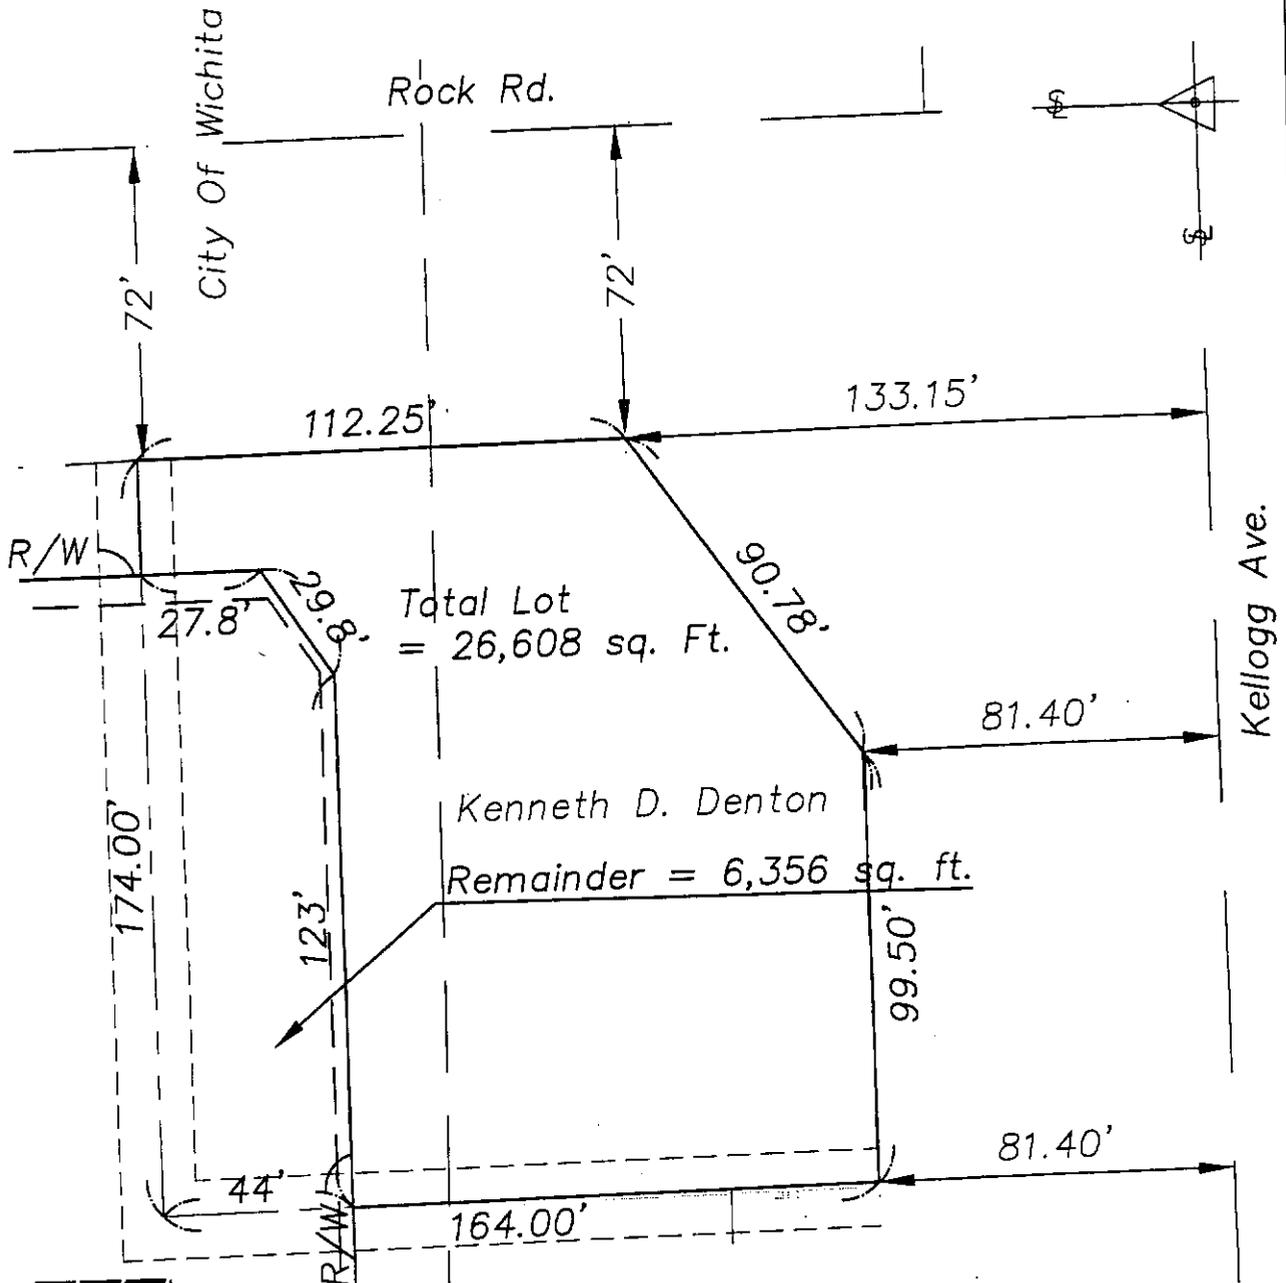

J:\00011ph2\TRACT MAPS\204.dwg 2/13/2003 4:34:21 PM CST




Cook, Flatt & Strobel  
ENGINEERS, P.A.

City of Wichita

TRACT 204

Feb. 13, 2003

Lot 1 Except East 22 Feet  
Rockwood South Second Addn.  
City of Wichita, Sedgwick County, Kansas

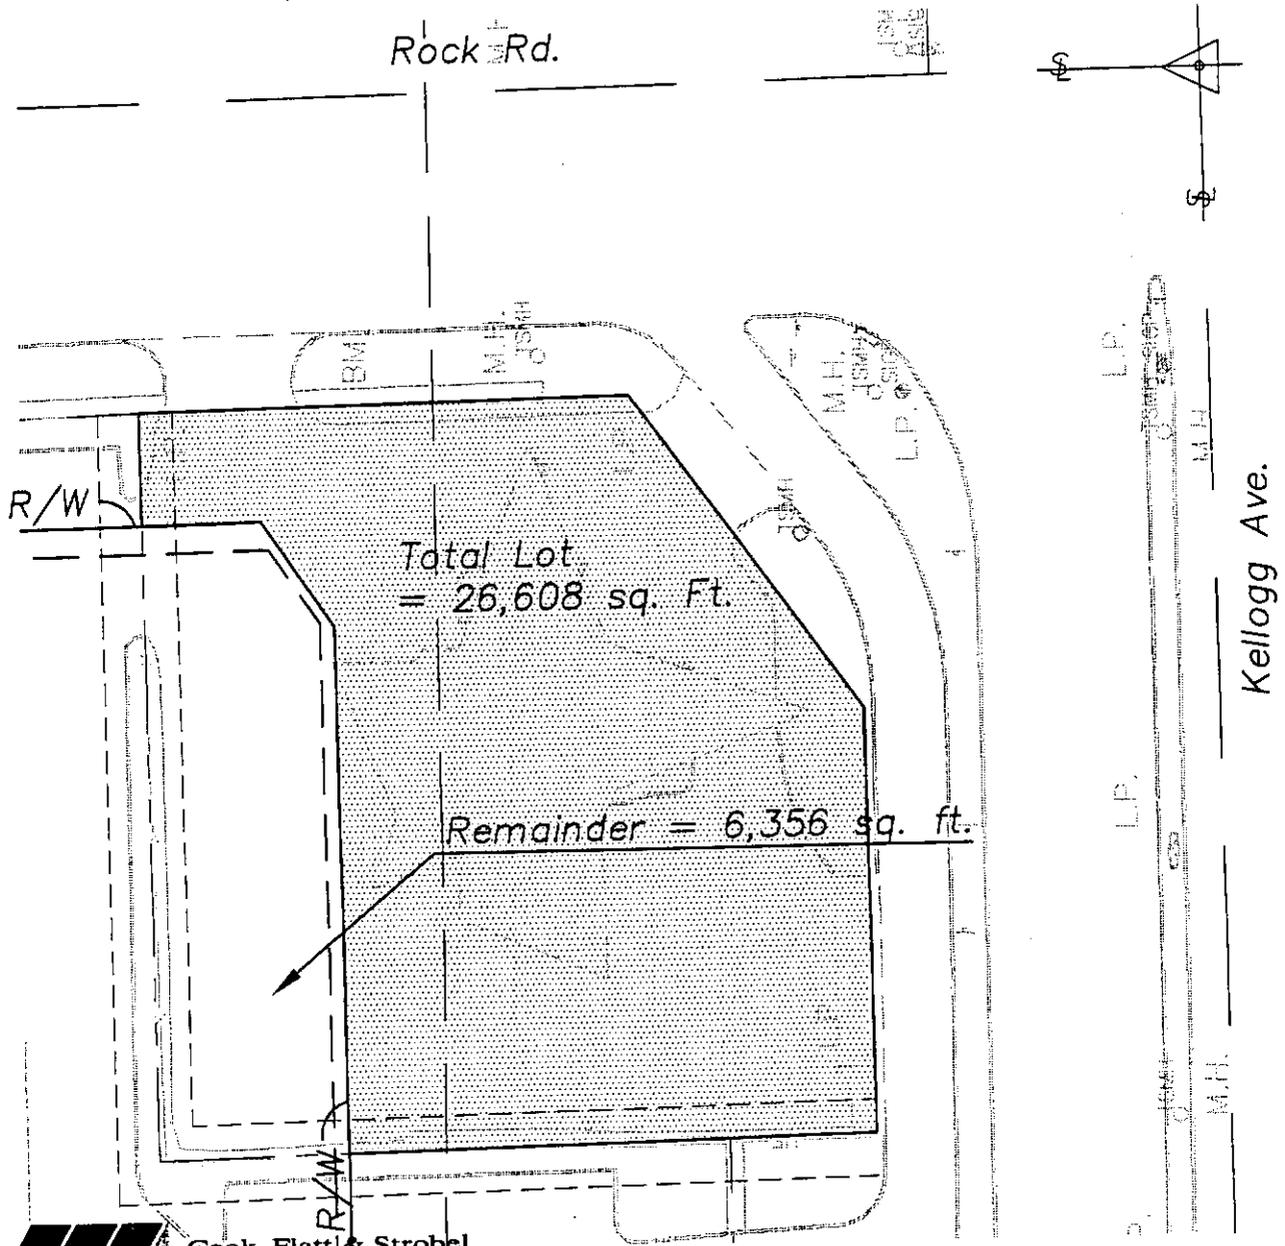

**Cook, Flatt & Strobel**  
ENGINEERS, P.A.


City of Wichita

J:\00011ph2\TRACT MAPS\204.dwg 2/13/2003 4:34:21 PM CST

TRACT 204-1

Feb. 17, 2003

Part Of Lot 4  
Kellogg Mall Addn.  
City of Wichita, Sedgwick County, Kansas

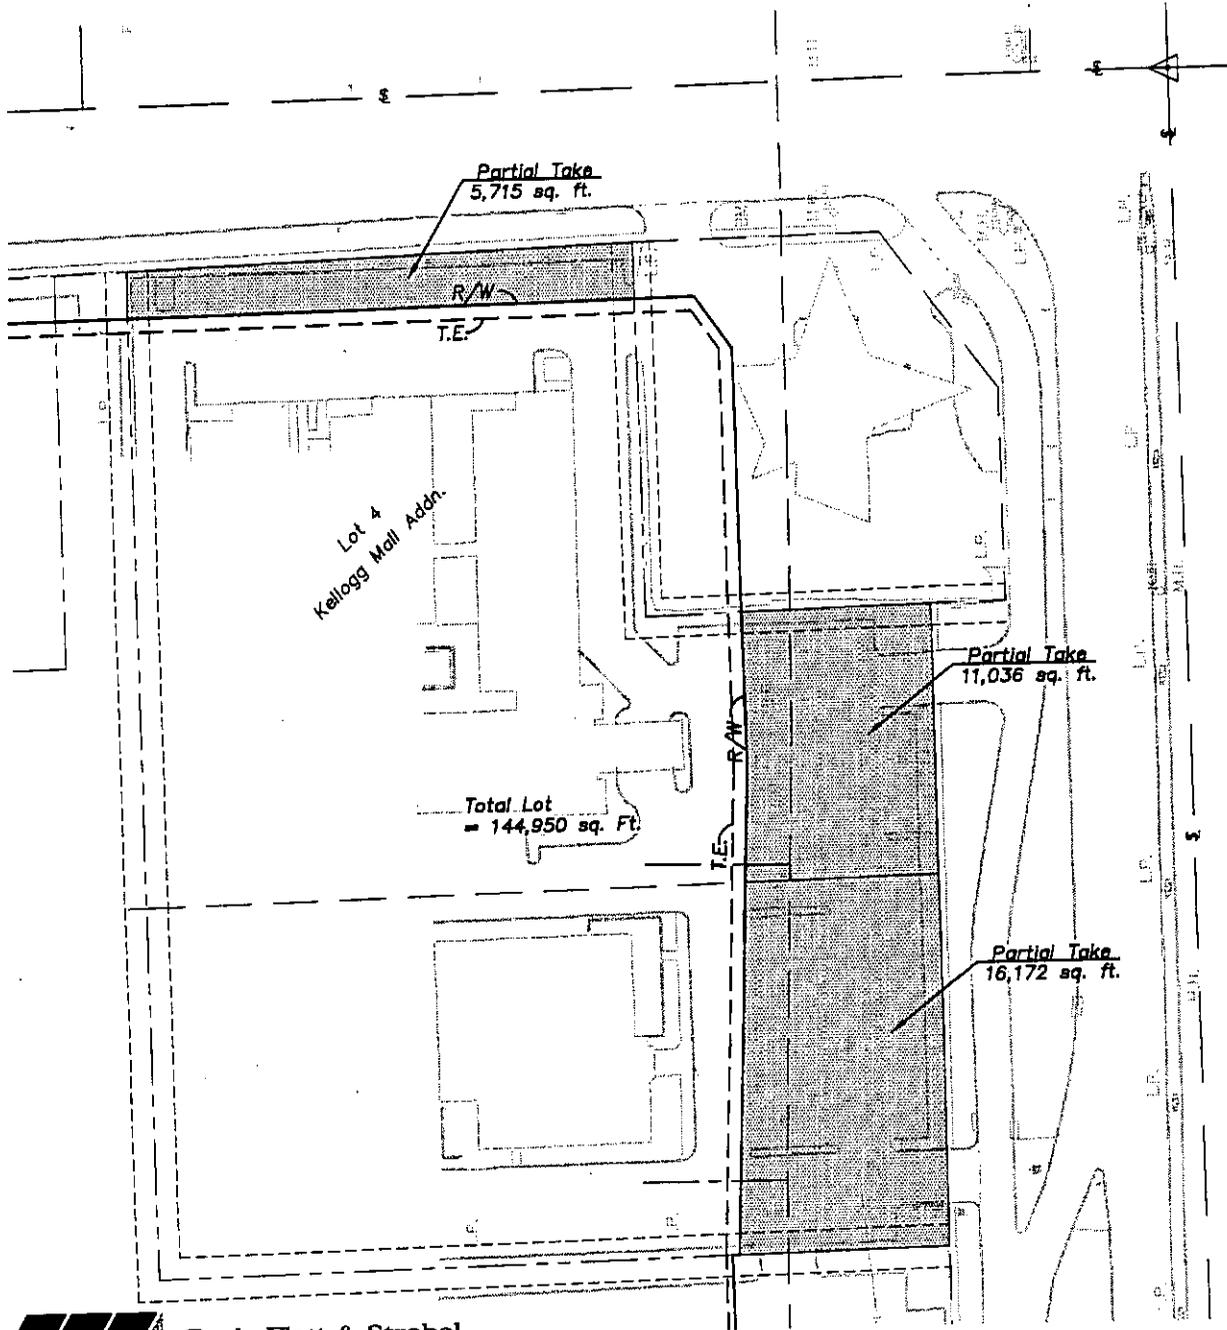

J:\00011ph2\TRACT MAPS\204-1.dwg 2/17/2003 3:26:50 PM CST




**Cook, Flatt & Strobel**  
ENGINEERS, P.A.

City of Wichita

TRACT 204-1

Feb. 17, 2003

Part Of Lot 4  
Kellogg Mall Addn.  
City of Wichita, Sedgwick County, Kansas

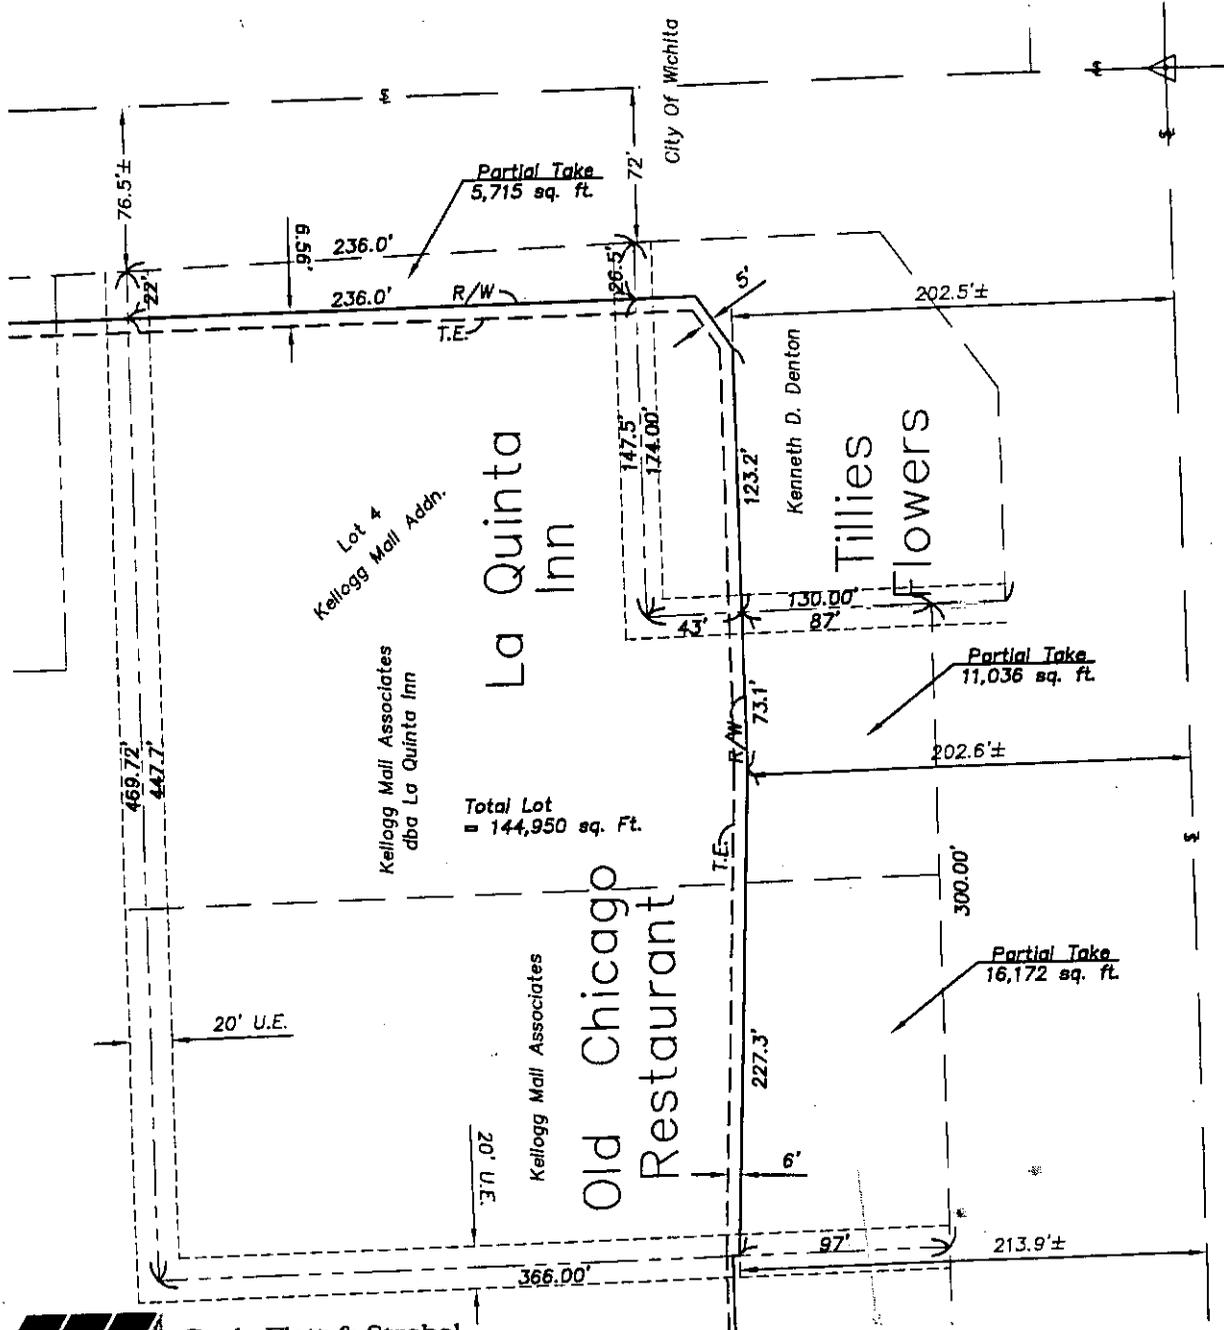

J:\0001\ph2\TRACT MAPS\204-1.dwg 2/17/2003 3:26:50 PM CST





Cook, Flatt & Strobel  
ENGINEERS, P.A.

City of Wichita


TRACT 204-2

Feb. 17, 2003

Part Of Lot 1  
Kellogg Mall Addn.  
City of Wichita, Sedgwick County, Kansas

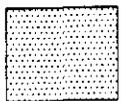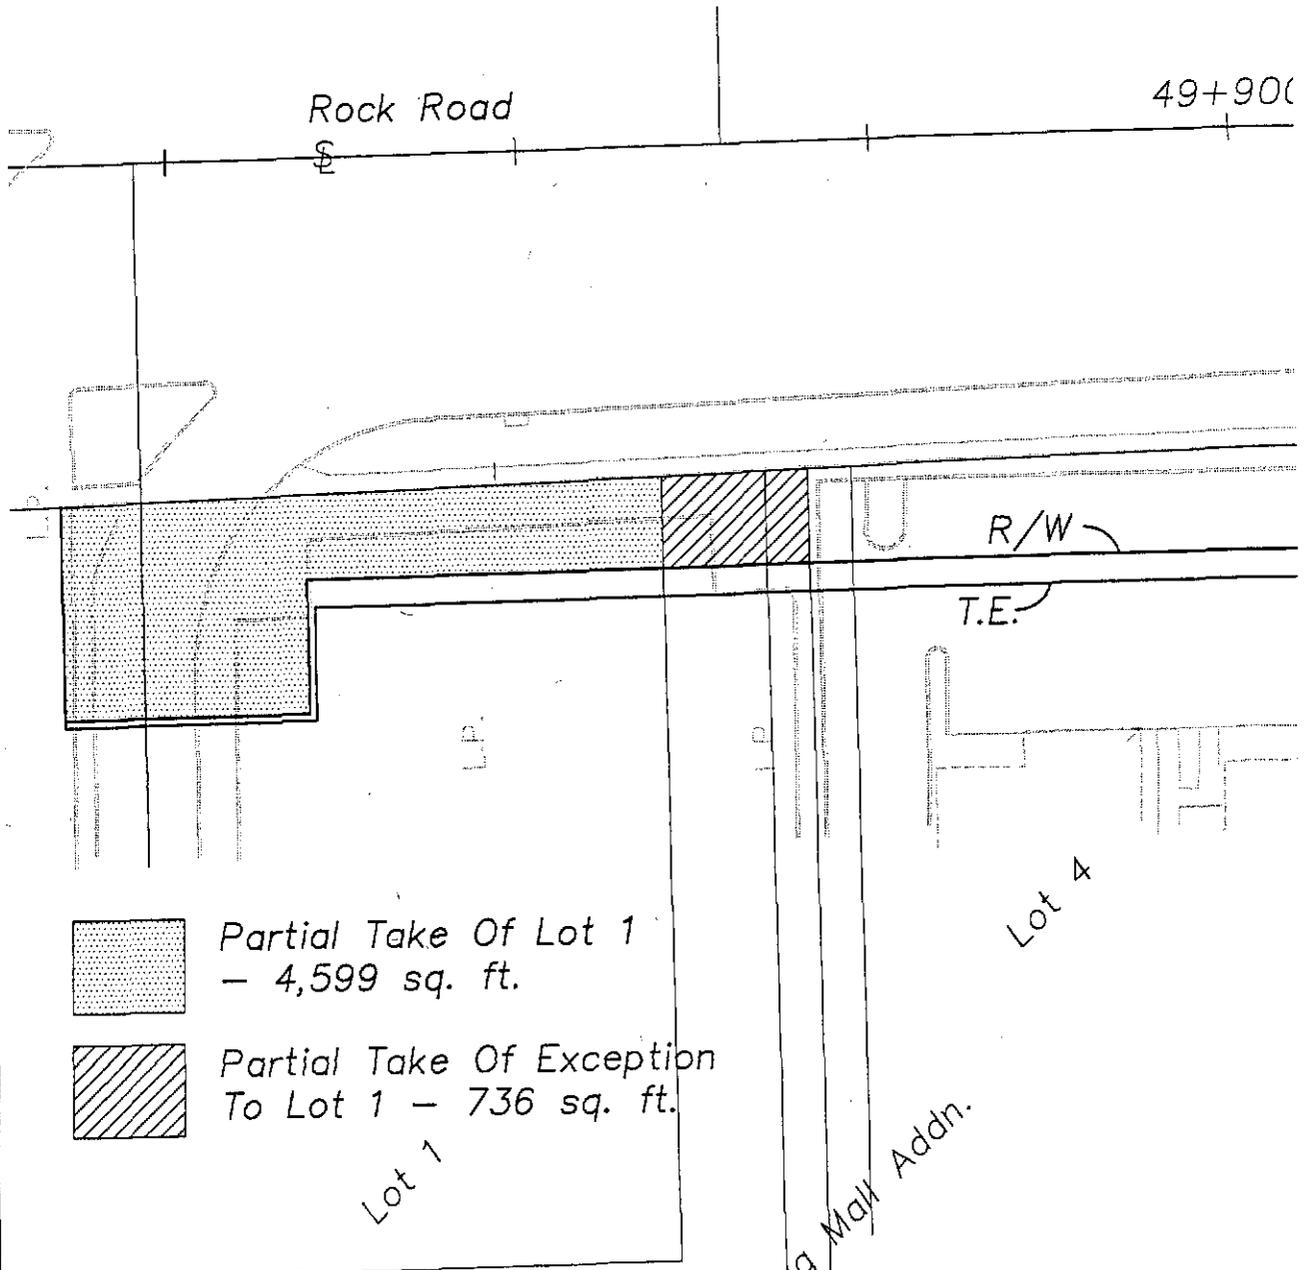

Partial Take Of Lot 1  
- 4,599 sq. ft.

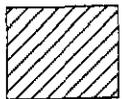

Partial Take Of Exception  
To Lot 1 - 736 sq. ft.

J:\00011ph2\TRACT MAPS\204-2.dwg 2/17/2003 11:53:15 AM CST





Cook, Flatt & Strobel  
ENGINEERS, P.A.

City of Wichita


TRACT 204-2

Feb. 17, 2003

Part Of Lot 1  
Kellogg Mall Addn.  
City of Wichita, Sedgwick County, Kansas

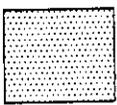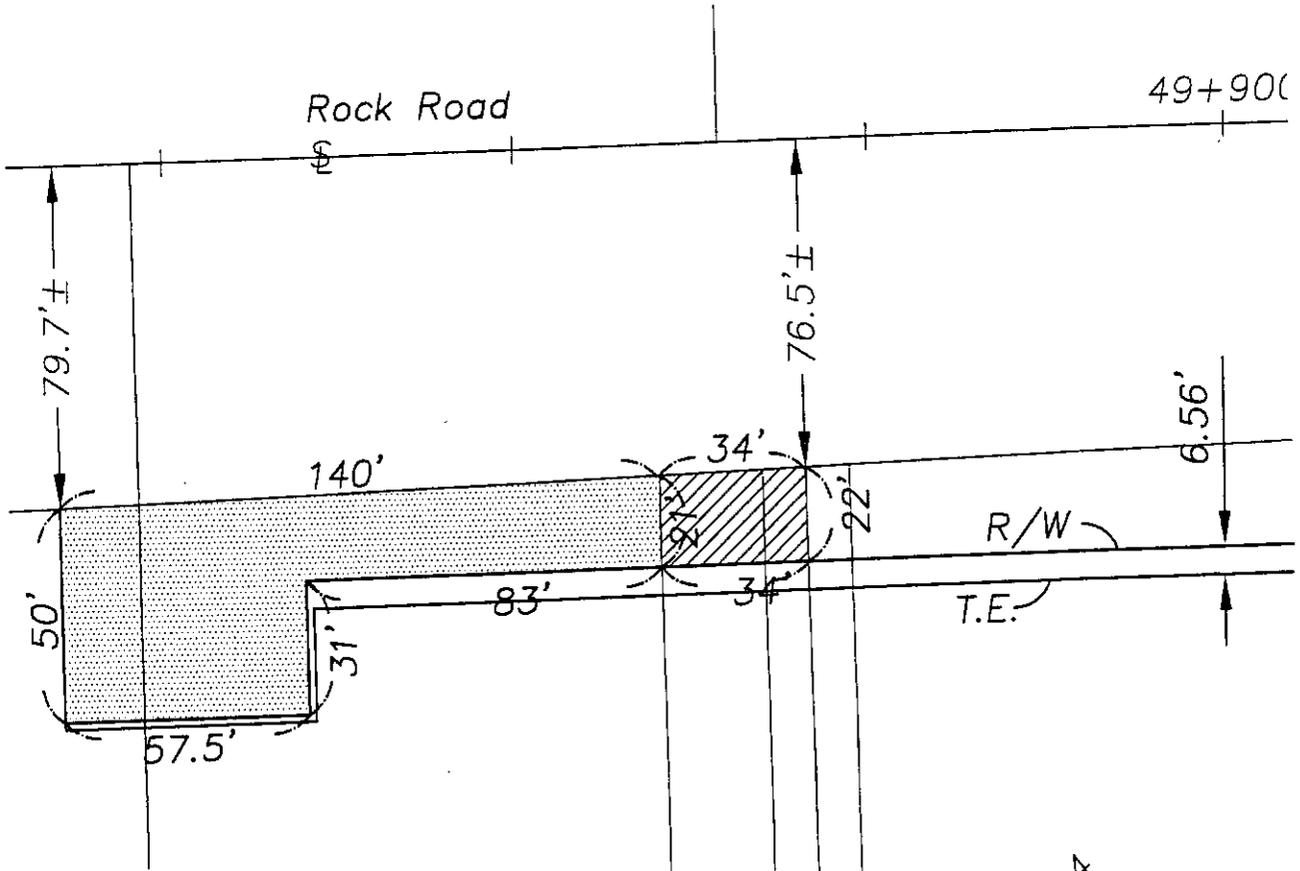

Partial Take Of Lot 1  
- 4,599 sq. ft.

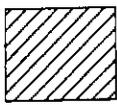

Partial Take Of Exception  
To Lot 1 - 736 sq. ft.

Lot 1

Lot 4

20' U.E.

Kellogg Mall Addn.



Cook, Flatt & Strobel  
ENGINEERS, P.A.


City of Wichita

J:\00011ph2\TRACT MAPS\204-2.dwg 2/17/2003 3:33:08 PM CST

TRACT 204-3

Feb. 17, 2003

Lot 1  
Kellogg Mall Addn.  
City of Wichita, Sedgwick County, Kansas

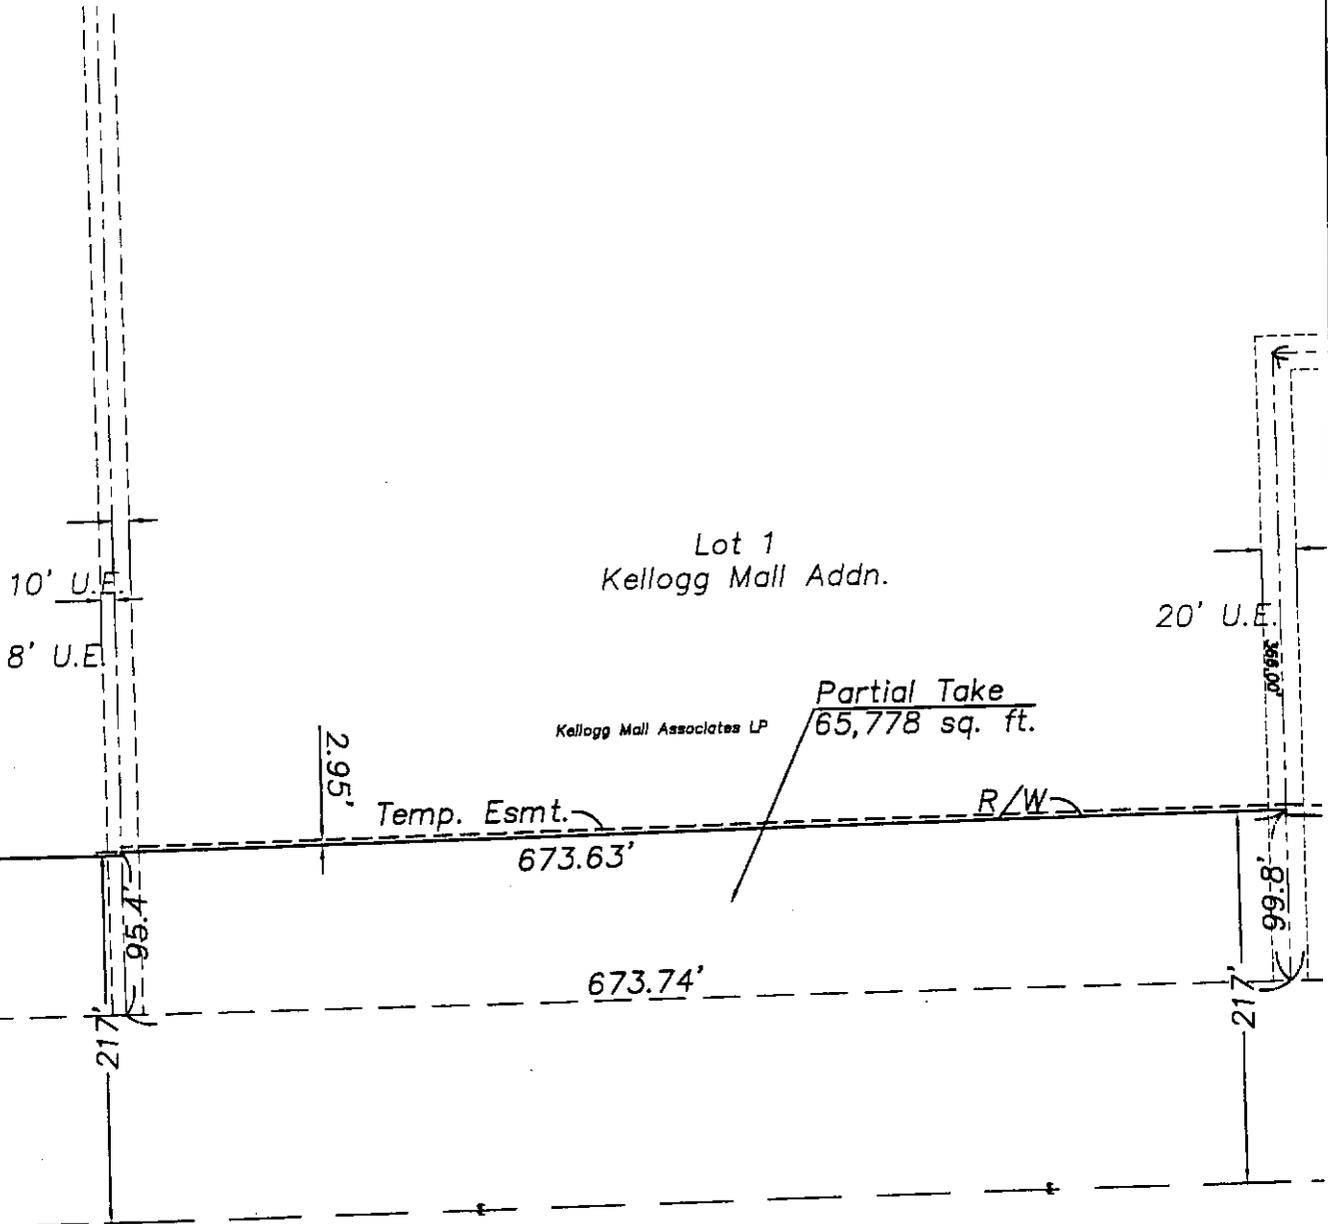

J:\0001pin2\TRACT MAPS\204-3.dwg 2/17/2003 4:38:41 PM CST



Cook, Flatt & Strobel  
ENGINEERS, P.A.

City of Wichita

TRACT 204-3

Feb. 17, 2003

Lot 1  
Kellogg Mall Addn.  
City of Wichita, Sedgwick County, Kansas



Lot 1  
Kellogg Mall Addn.

Partial Take  
65,778 sq. ft.

Temp. Esmt.

R/W

J:\00011ph2\TRACT MAPS\204-3.dwg 2/17/2003 11:17:38 AM CST




Cook, Flatt & Strobel  
ENGINEERS, P.A.

City of Wichita

TRACT 204-4

Feb. 13, 2003

Lot 2 Except 0.189 Ac. For Street  
Rockwood South 3rd Addn.  
City of Wichita, Sedgwick County, Kansas

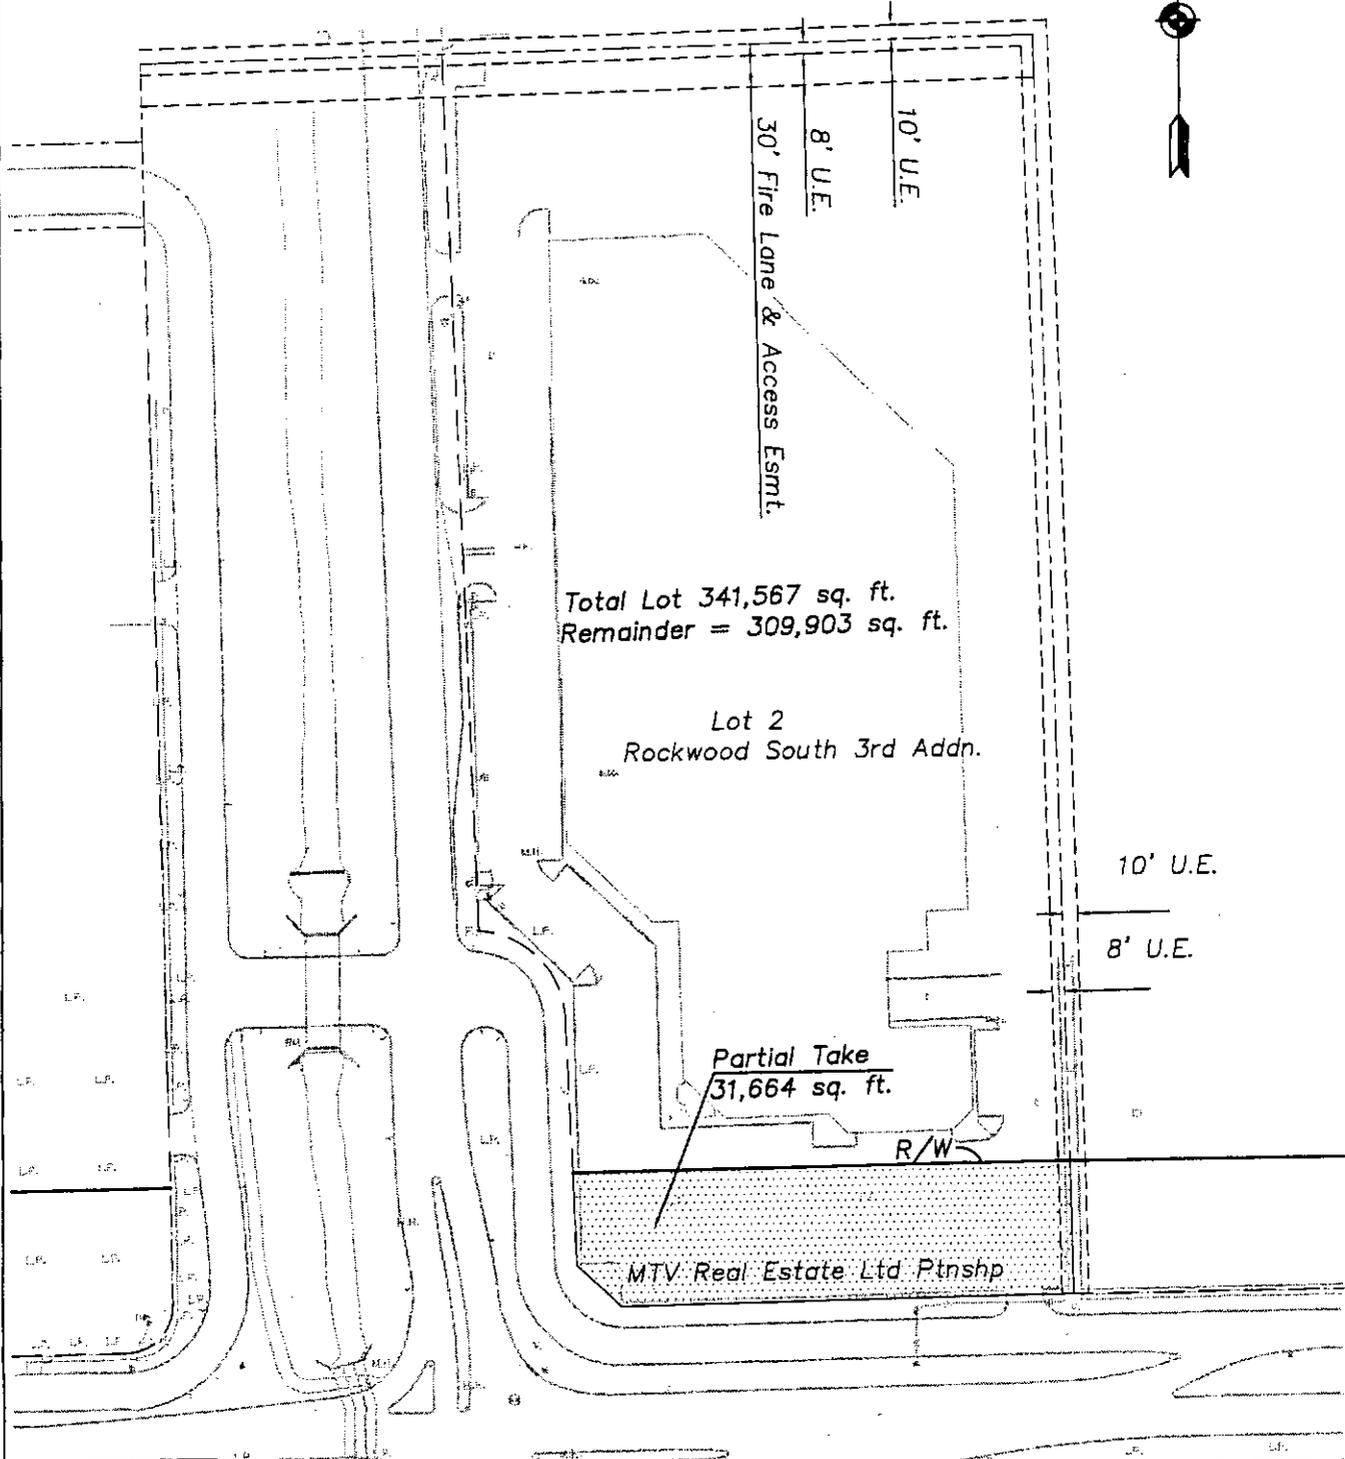

Total Lot 341,567 sq. ft.  
Remainder = 309,903 sq. ft.

Lot 2  
Rockwood South 3rd Addn.

Partial Take  
31,664 sq. ft.

MTV Real Estate Ltd. Ptnshp

10' U.E.

8' U.E.

R/W

d:\00011ph2\TRACT MAPS\204-4.dwg 2/13/2003 4:23:19 PM CST




Cook, Flatt & Strobel  
ENGINEERS, P.A.

City of Wichita

TRACT 204-4

Feb. 13, 2003

Lot 2 Except 0.189 Ac. For Street  
Rockwood South 3rd Addn.  
City of Wichita, Sedgwick County, Kansas

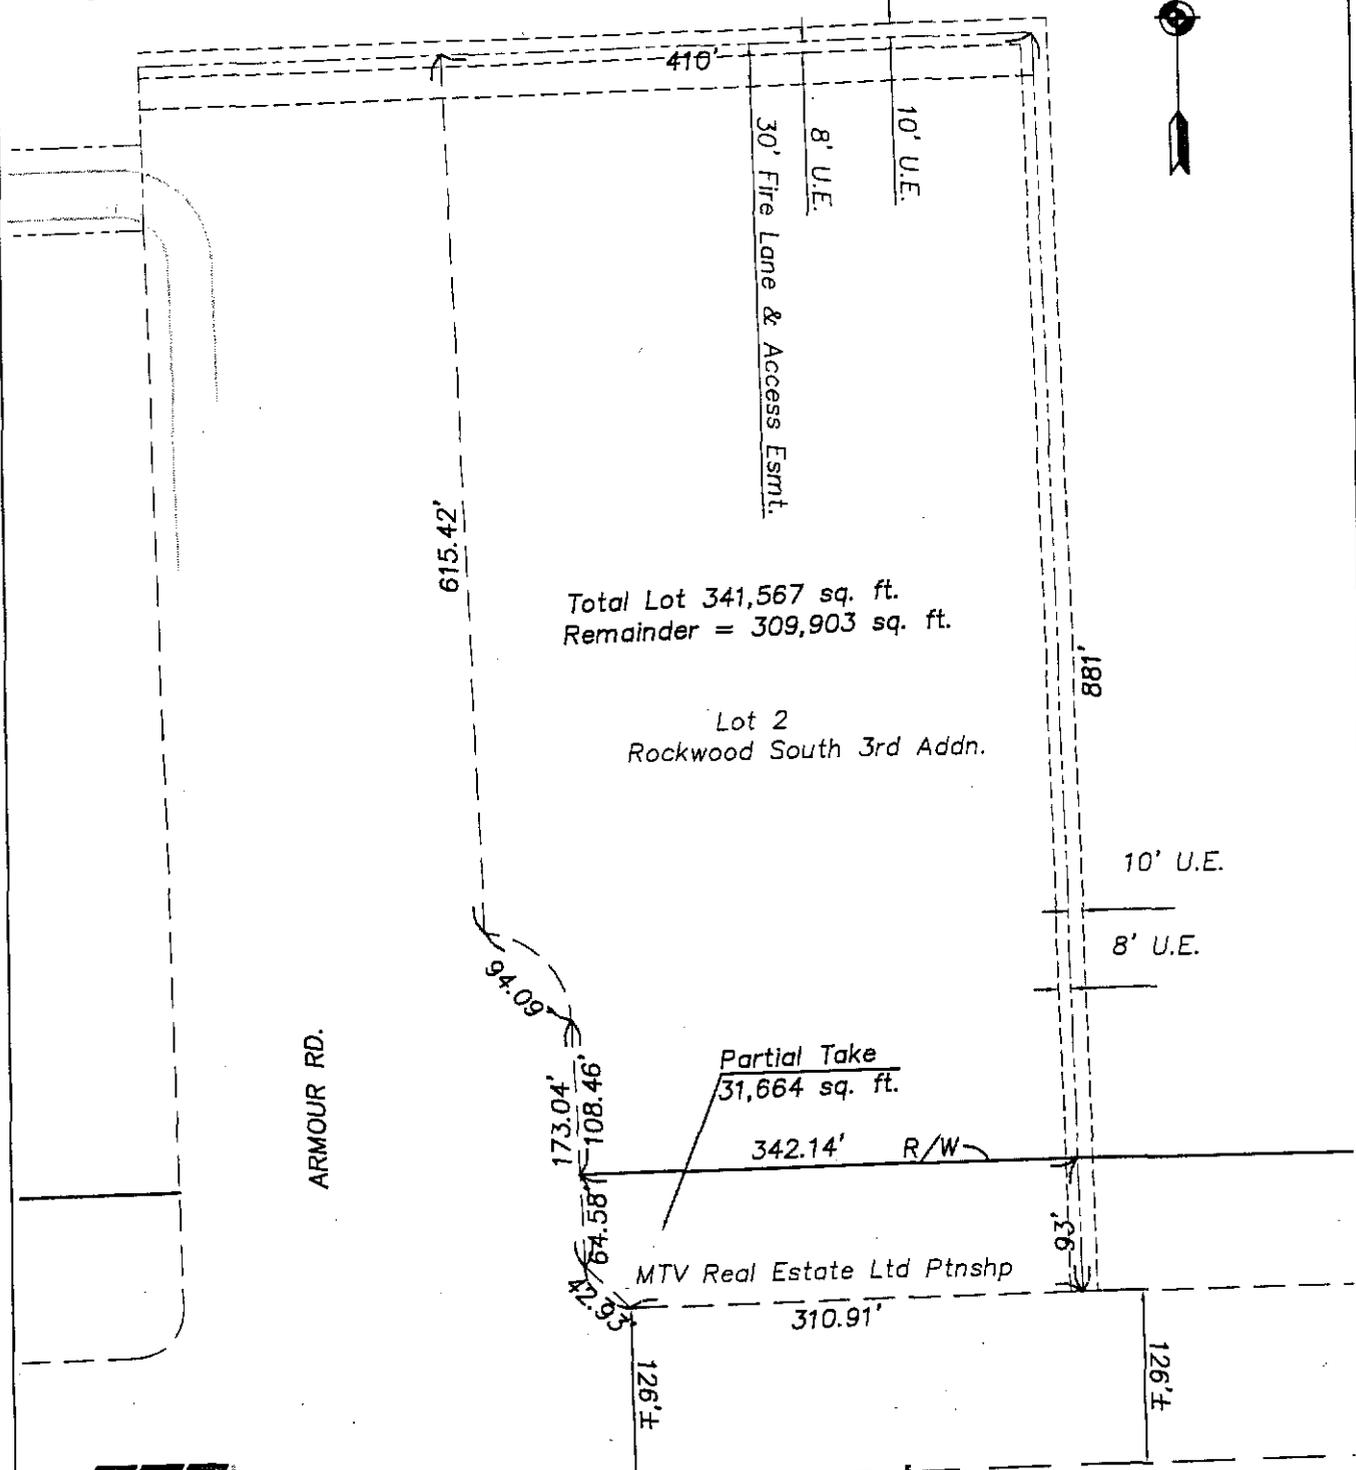

d:\00071462\TRACT MAPS\204-4.dwg 2/13/2003 4:23:10 PM DST



Cook, Flatt & Strobel  
ENGINEERS, P.A.

City of Wichita