


14+65.65

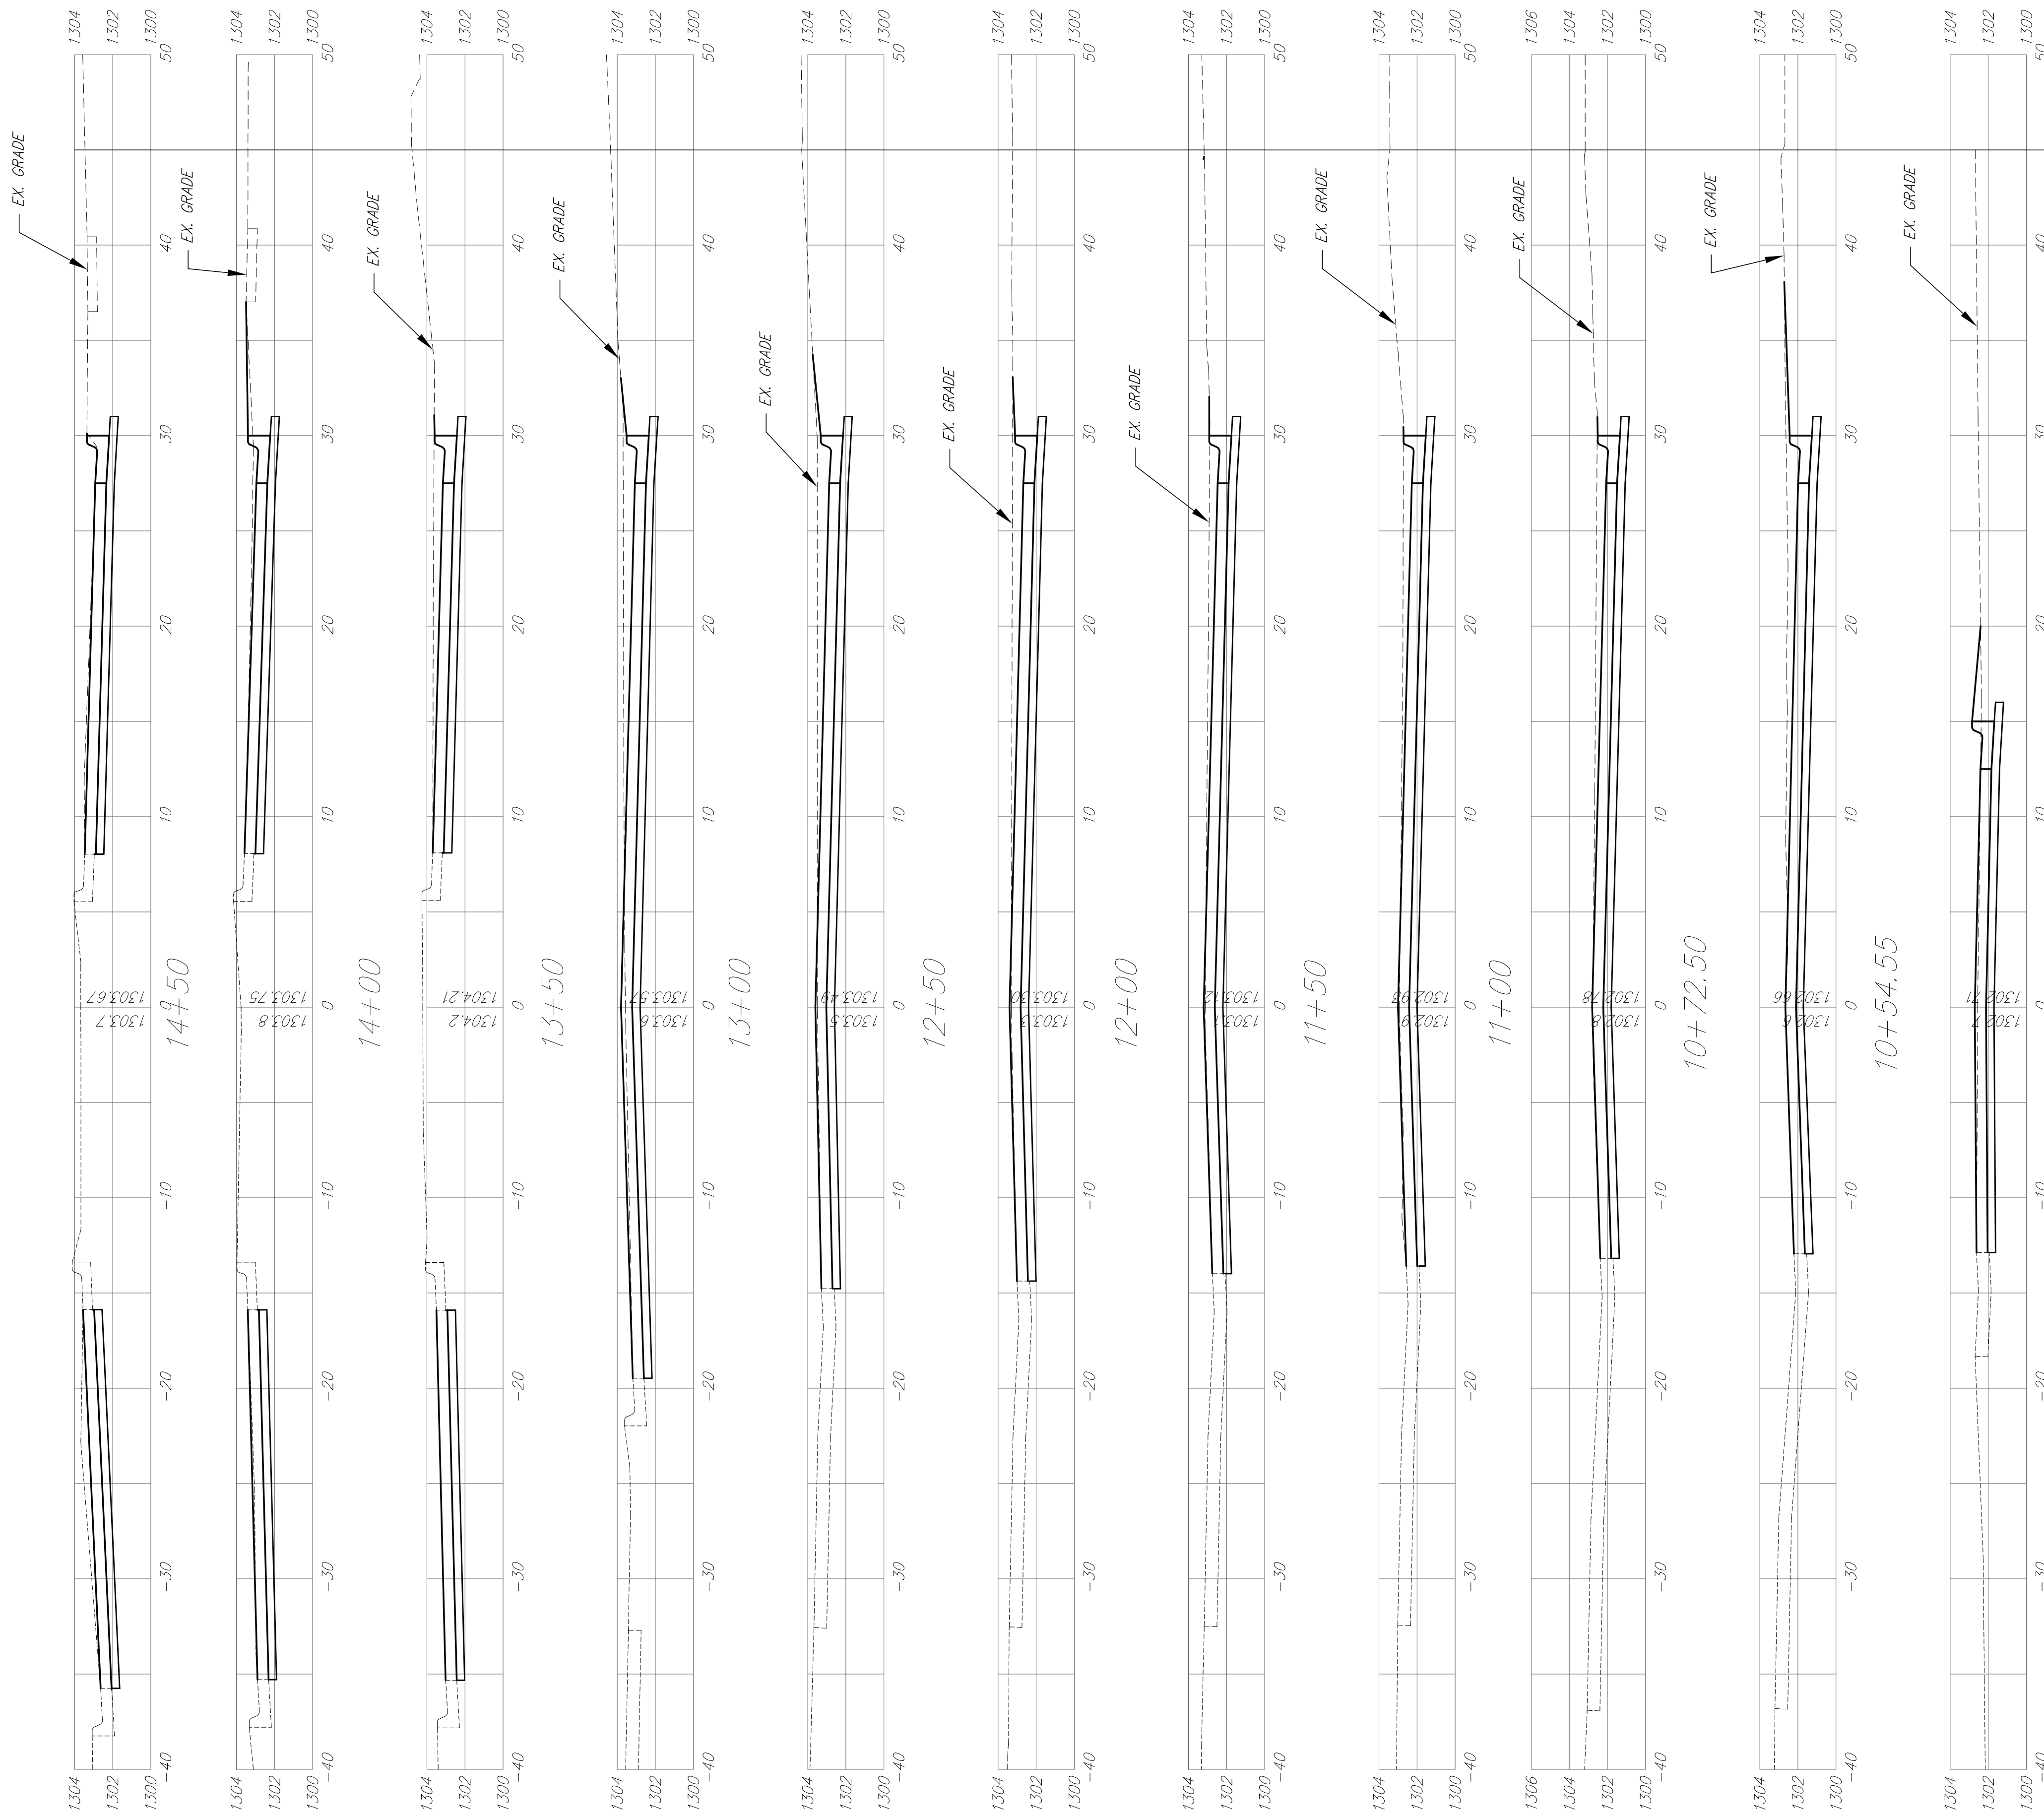

45' R/W

**Ruggles & Bohm, P.A.**  
 Engineering, Surveying, Land Planning  
 924 North Main (316) 264-8008  
 Wichita, Kansas 67203(316) 264-4621 fax  
 www.rbkansas.com E-mail: info@rbkansas.com

**Wichita Street Pavement Improvements**  
**Cross Sections**  
**WICHITA, KANSAS**

DESIGN	PSB	SHEET	12
DRAWN	MLP	OF	
RB JOB	3423T		12