
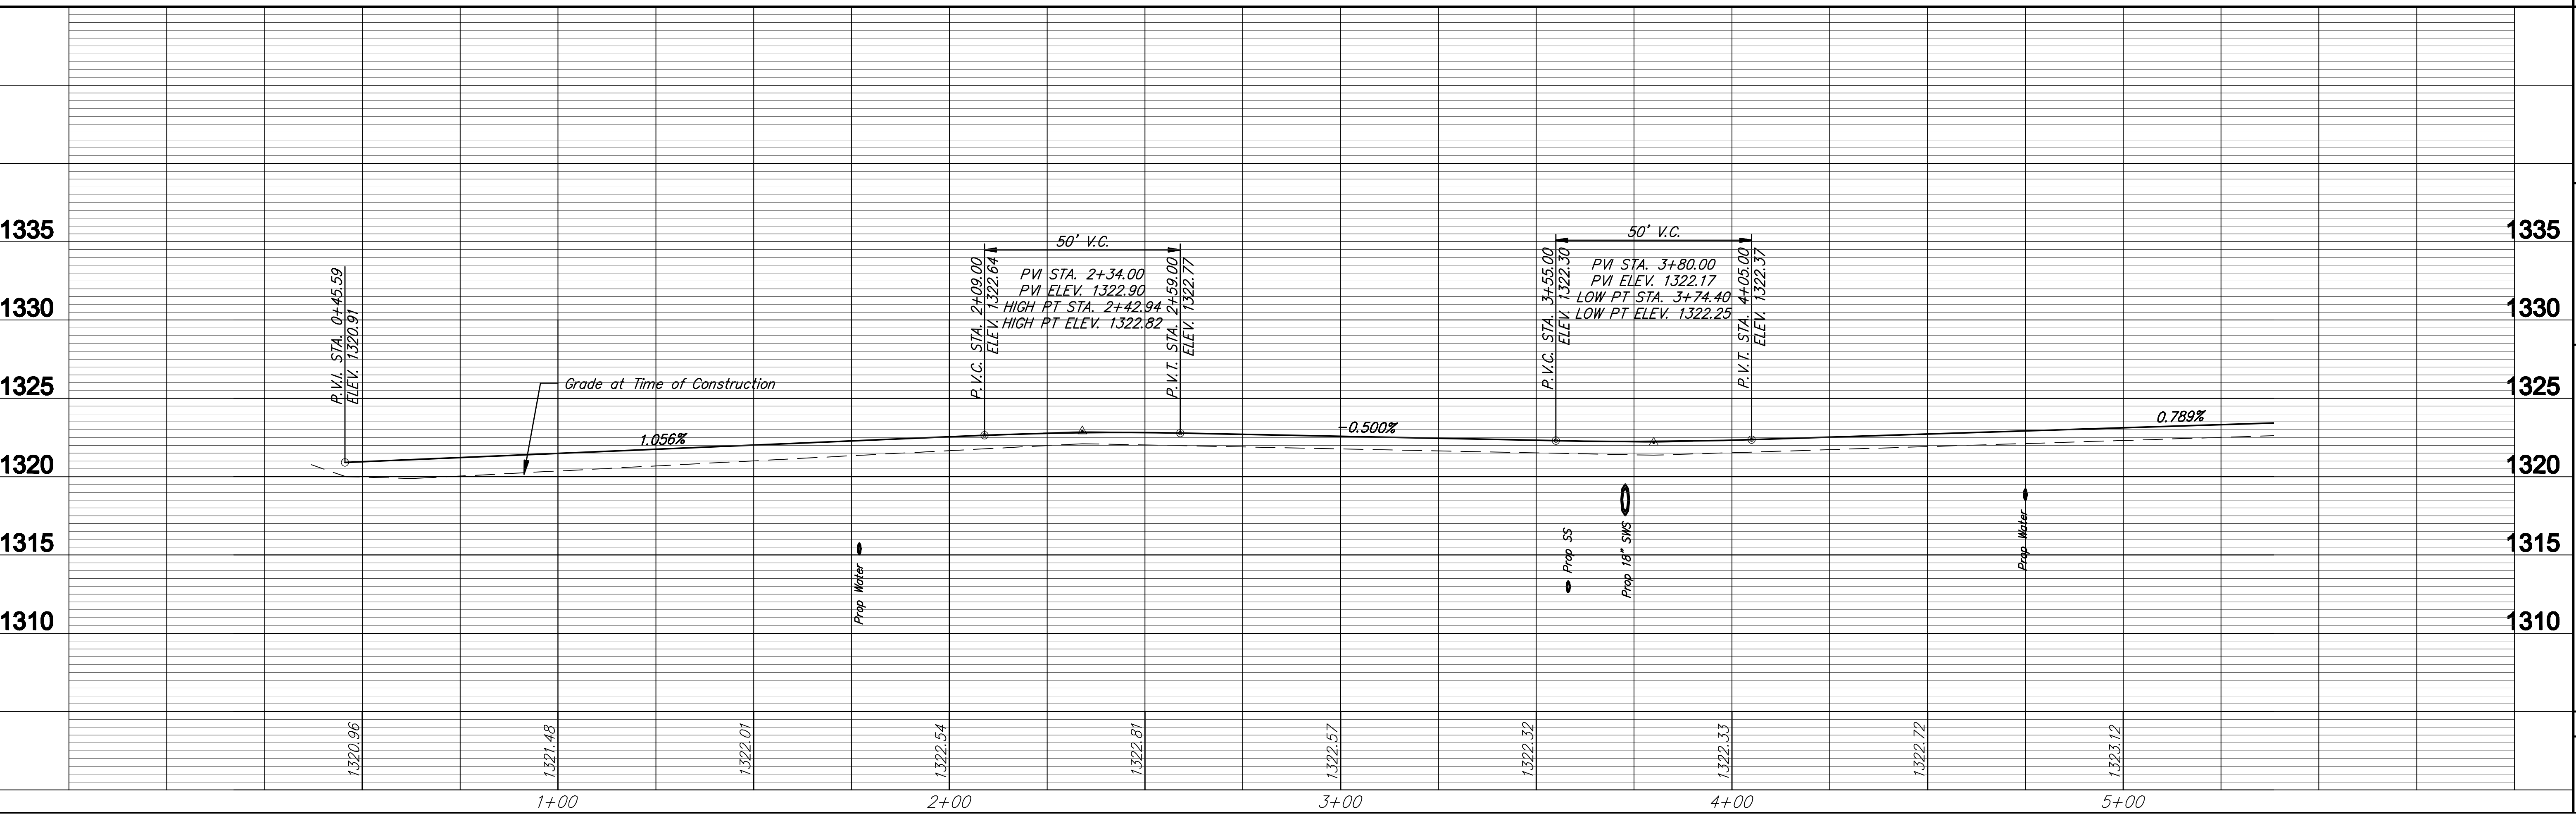
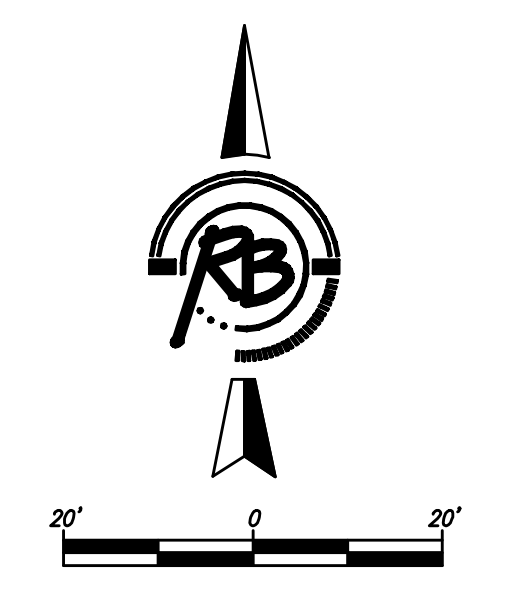


Subdivision Bench Marks				
No.	Street and Station	From CL	Description	Elevation
1	Bellechase Sta. 2+34	17.0' Lt.	Top of Curb at South end of the East Curb Return at Intersection of Bellechase & Bellechase Ct	

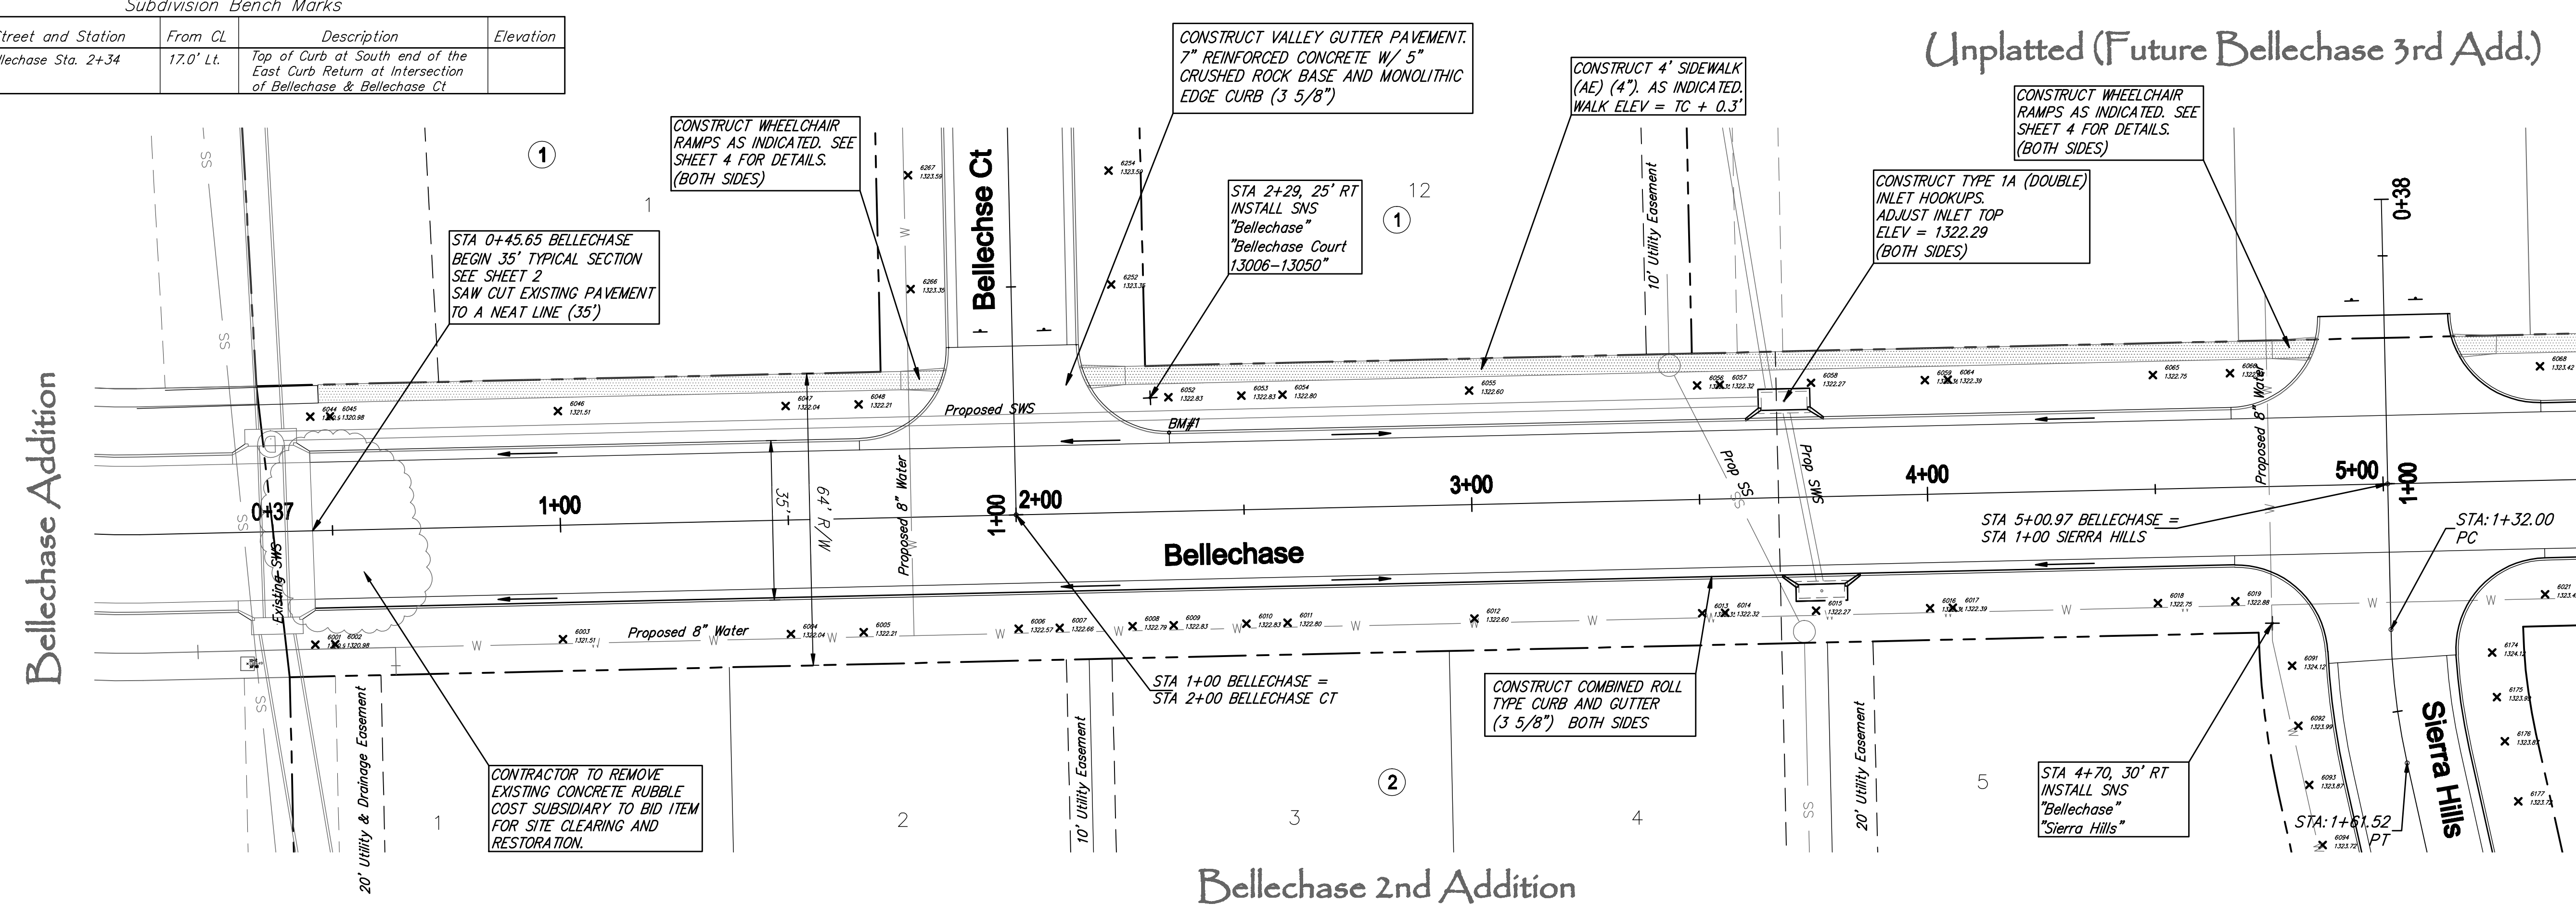

Engineering & Surveying Firm
Ruggles & Bolen, P.A.
 472 84763
 Paving (Bellechase)

DATE: Jan. 27, 2009
SCALE: 1" = 40'

PROJECT NAME: Bellechase 2nd Addition
PROJECT NUMBER: 472 84763
DATE: Jan. 27, 2009
SCALE: 1" = 40'

PROFESSOR: [Signature]
REGISTERED PROFESSIONAL ENGINEER: [Signature]
REGISTERED PROFESSIONAL SURVEYOR: [Signature]

PAVING IMPROVEMENTS
Bellechase
WICHITA, KANSAS

3342E
 7
 23