
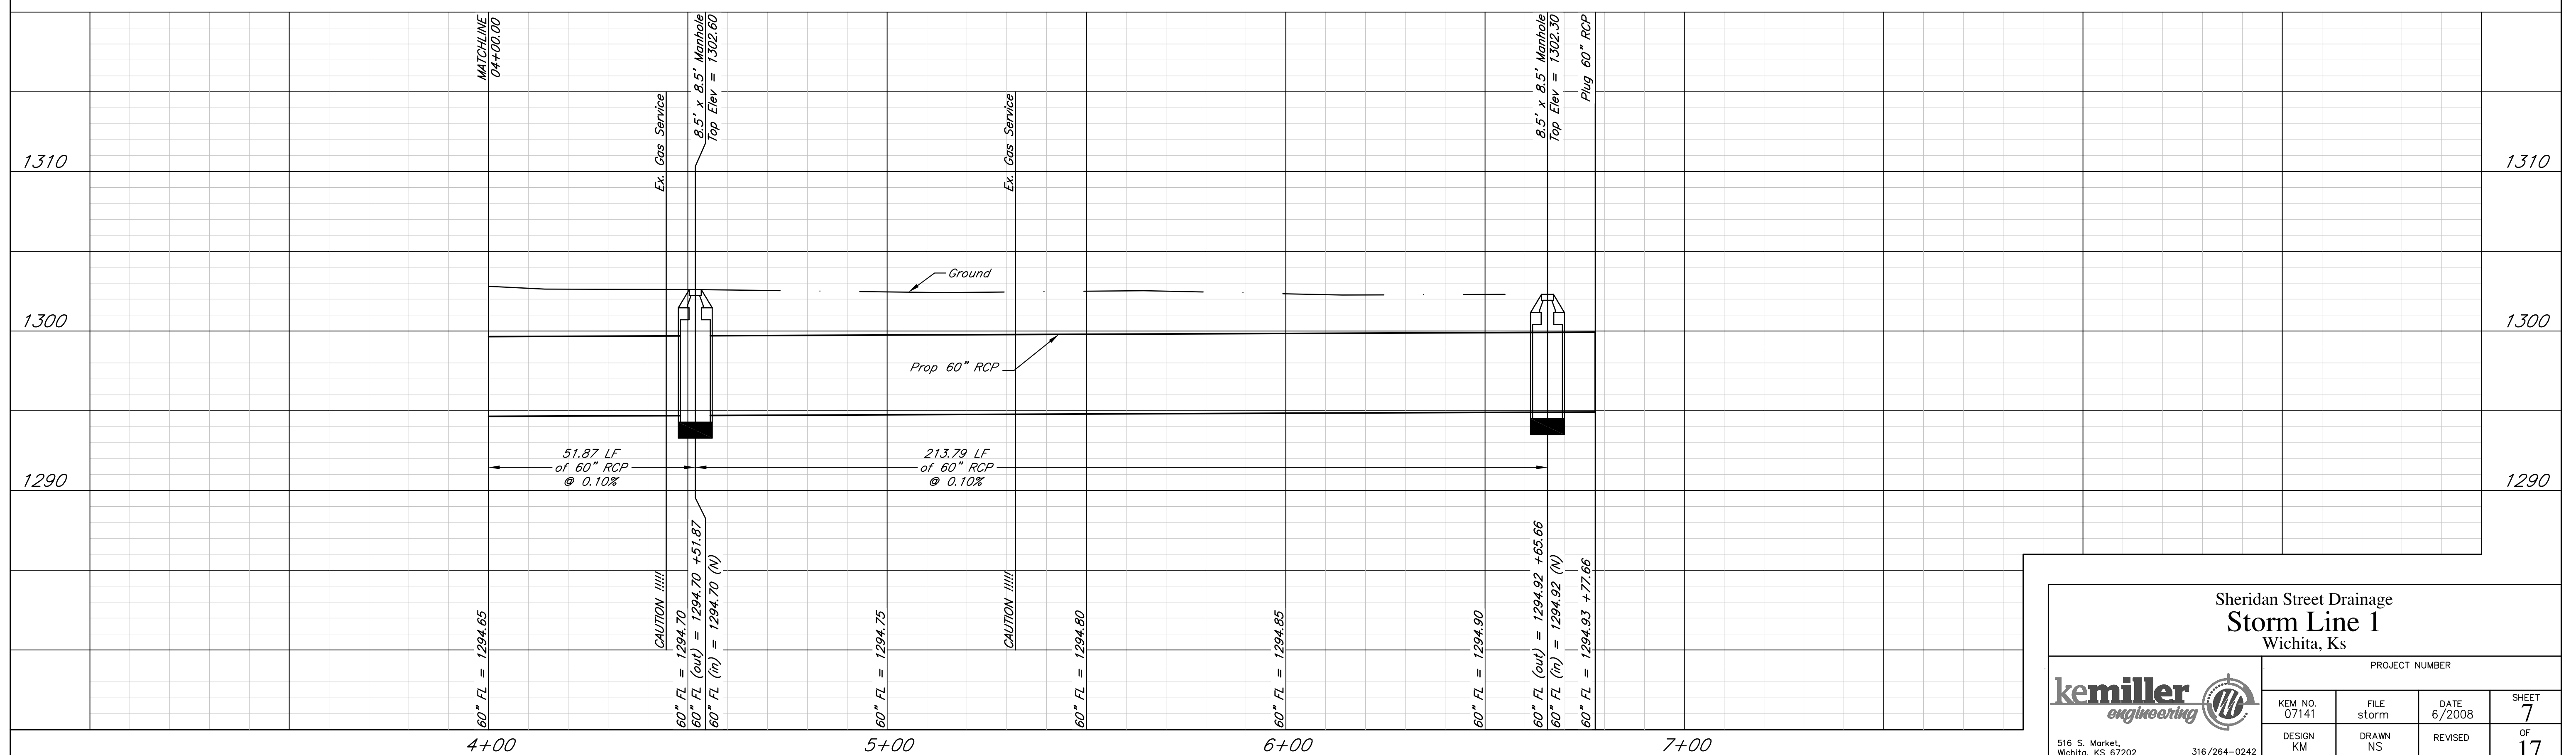


General Notes:

- 1. Quantities for Paving Items & Waterline Items will be paid by Measured Quantity.

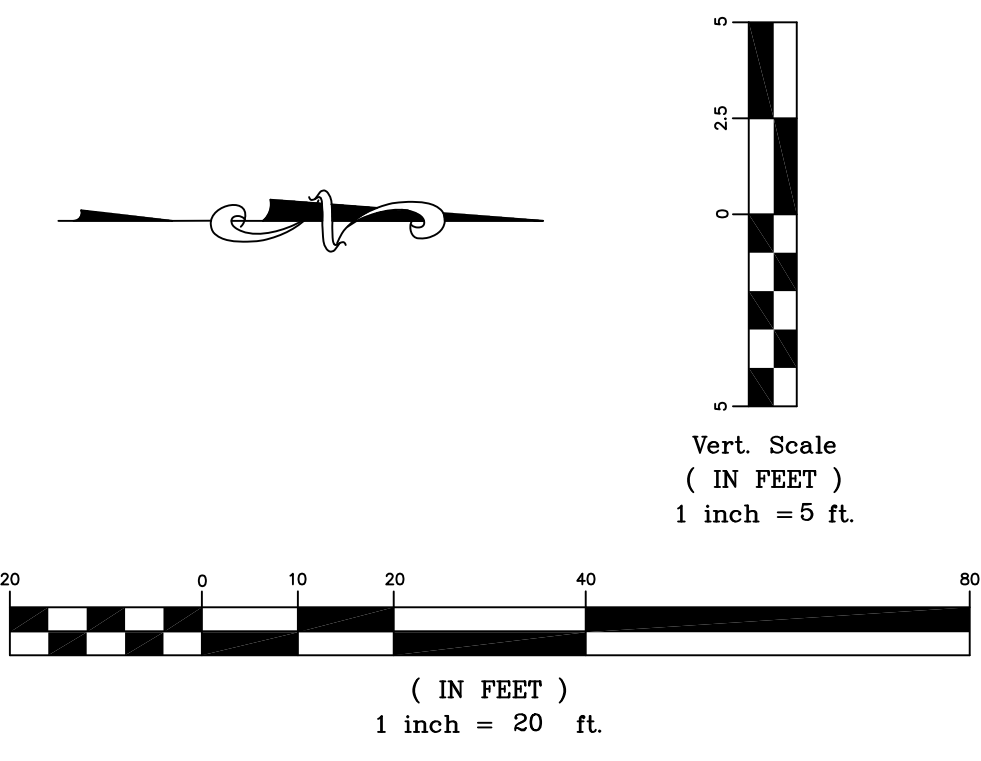

Sheridan Street Drainage Storm Line 1 Wichita, KS			
kemiller engineering		PROJECT NUMBER	
KEM NO. 07141	FILE storm	DATE 6/2008	SHEET 7
DESIGN KM	DRAWN NS	REVISED	OF 17
516 S. Market, Wichita, KS 67202		316/264-0242	