

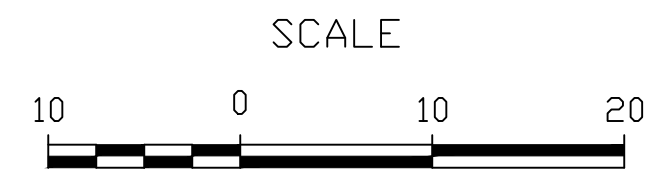


STATE	PROJECT NO.	YEAR	SHEET NO.	TOTAL SHEETS
KANSAS	87N-0238-01	2009	6	59

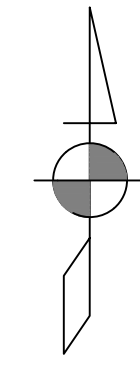

DATE	
BY	
REFERENCES NOTED	
REFERENCES CHECKED	

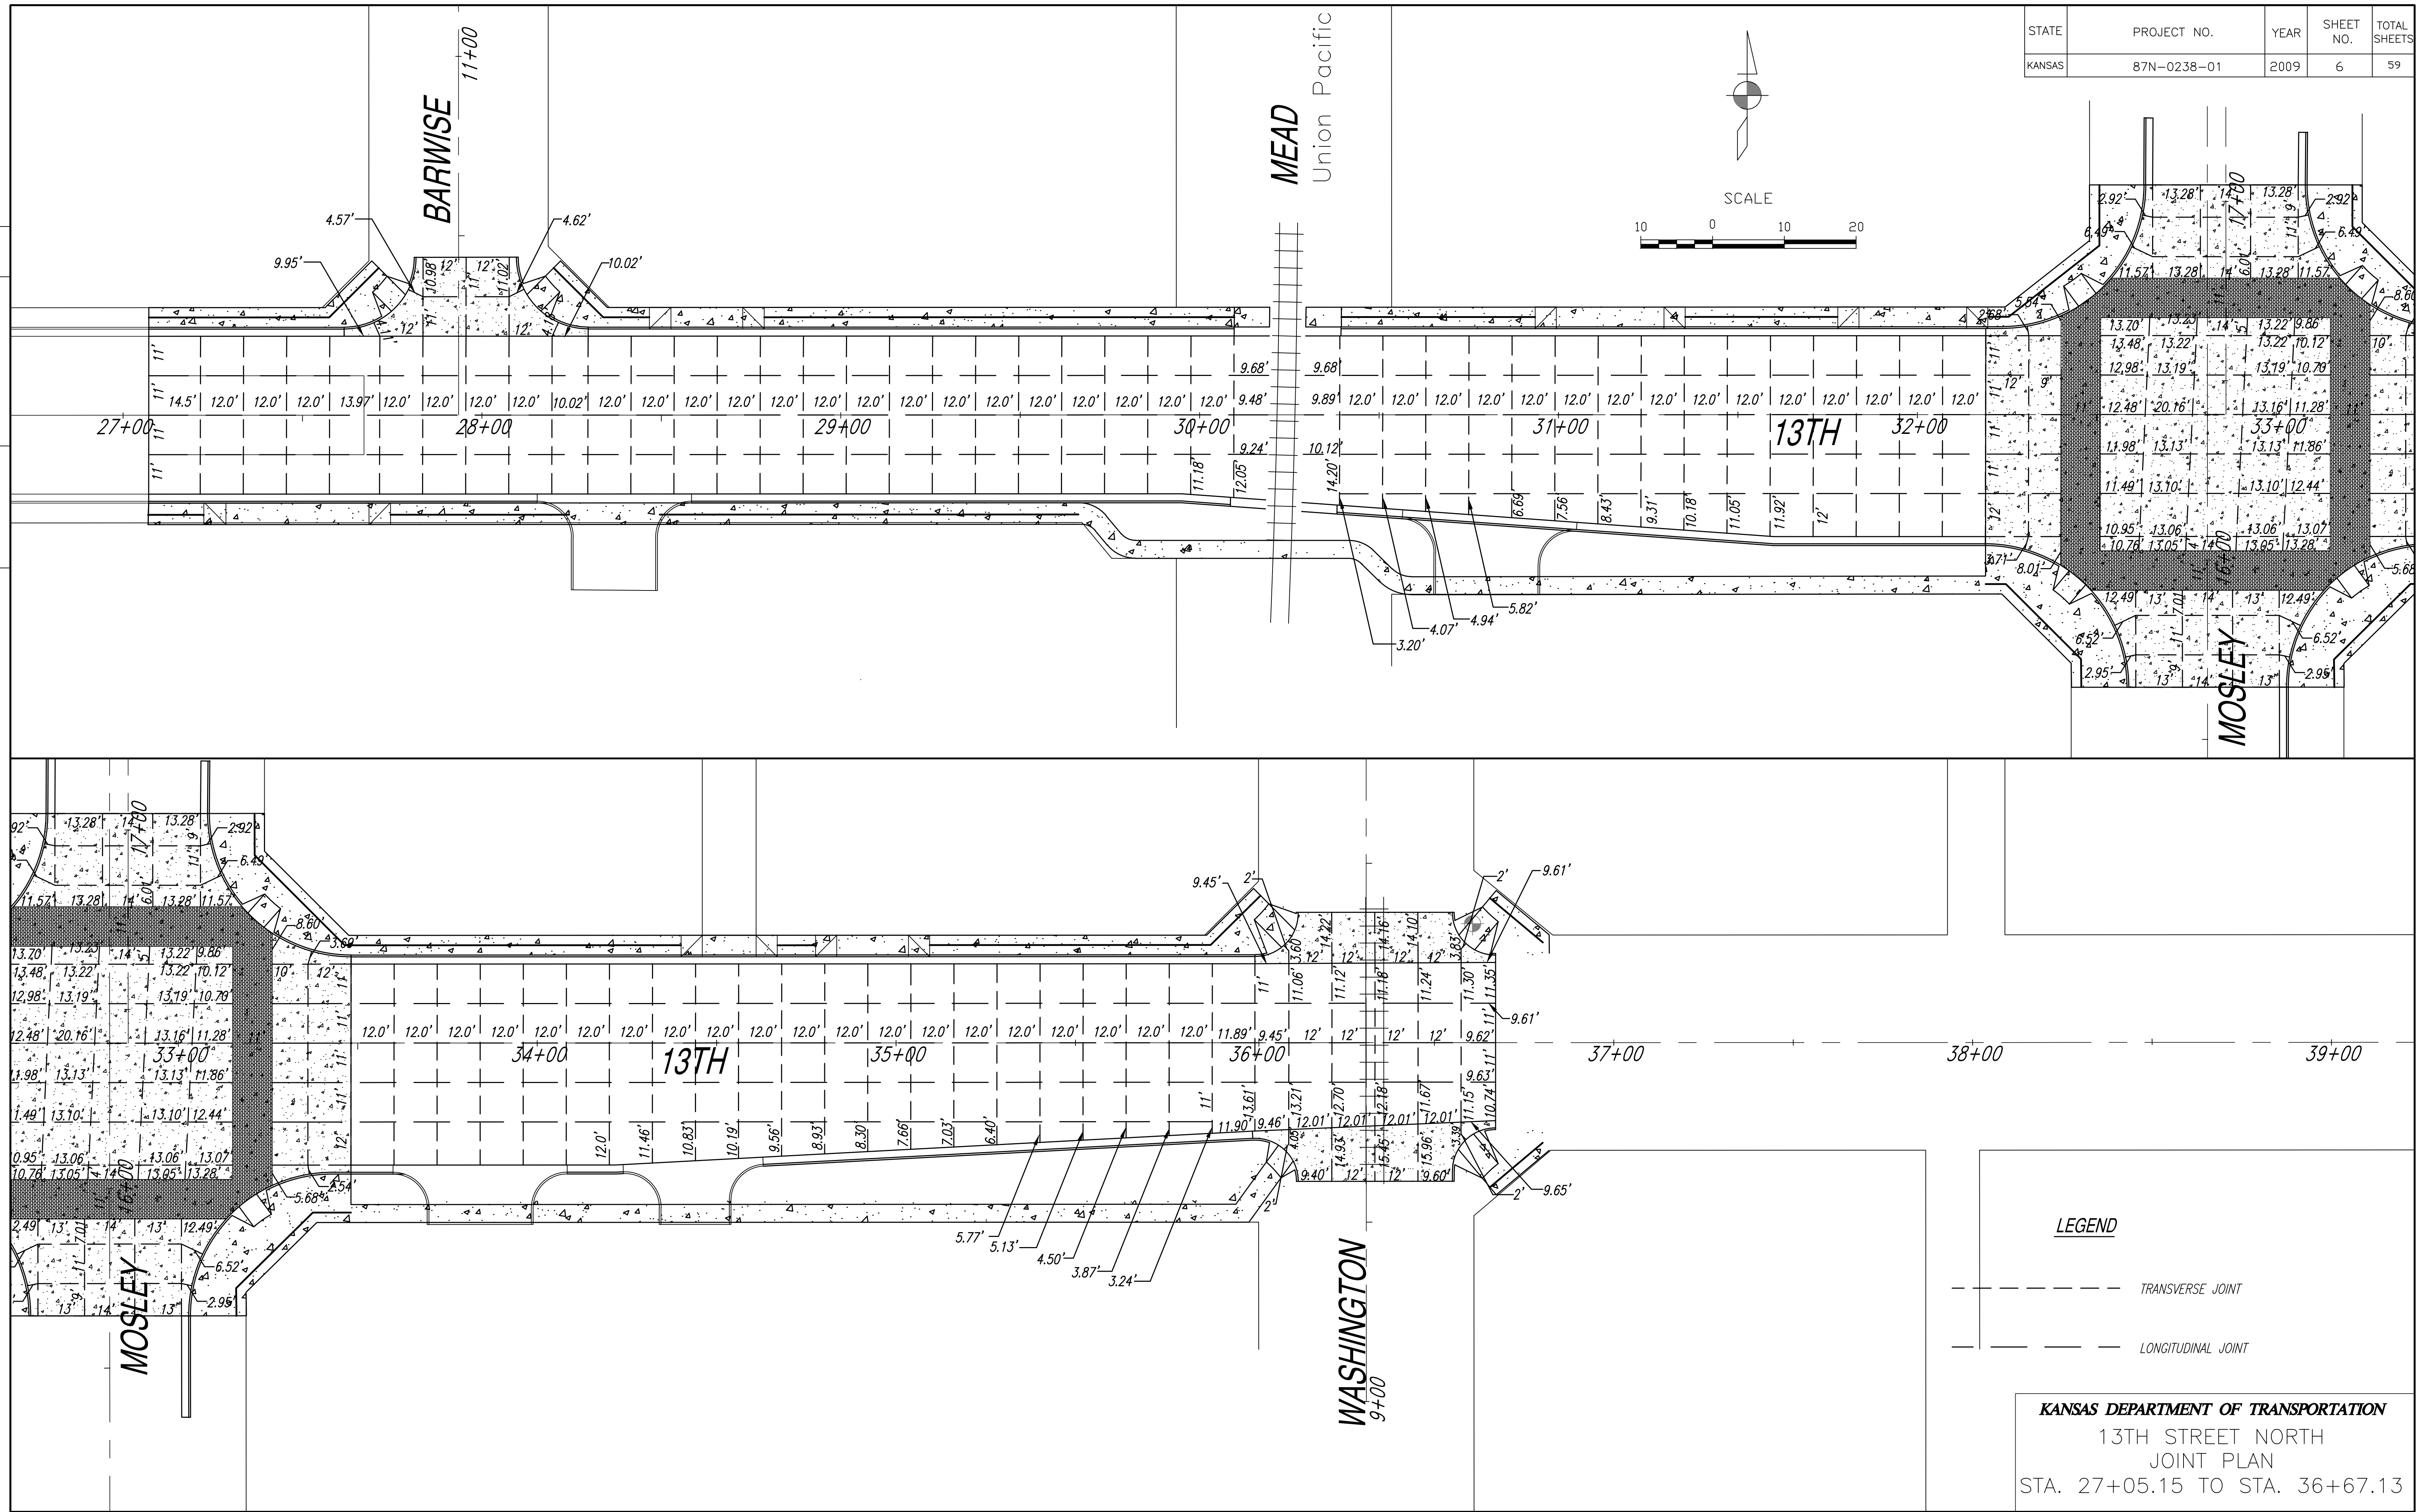

**LEGEND**

	TRANSVERSE JOINT
	LONGITUDINAL JOINT

**KANSAS DEPARTMENT OF TRANSPORTATION**  
 13TH STREET NORTH  
 JOINT PLAN  
 STA. 27+05.15 TO STA. 36+67.13