


- Curve #9
Radius = 87.50'
Δ = 116°30'00"
Length = 177.91'
- Curve #10
Radius = 200.00'
Δ = 20°54'59"
Length = 73.01'
- Curve #11
Radius = 200.00'
Δ = 18°20'36"
Length = 64.03'
- Curve #12
Radius = 200.00'
Δ = 18°31'52"
Length = 64.69'
- Curve #13
Radius = 100.00'
Δ = 11°28'01"
Length = 83.69'

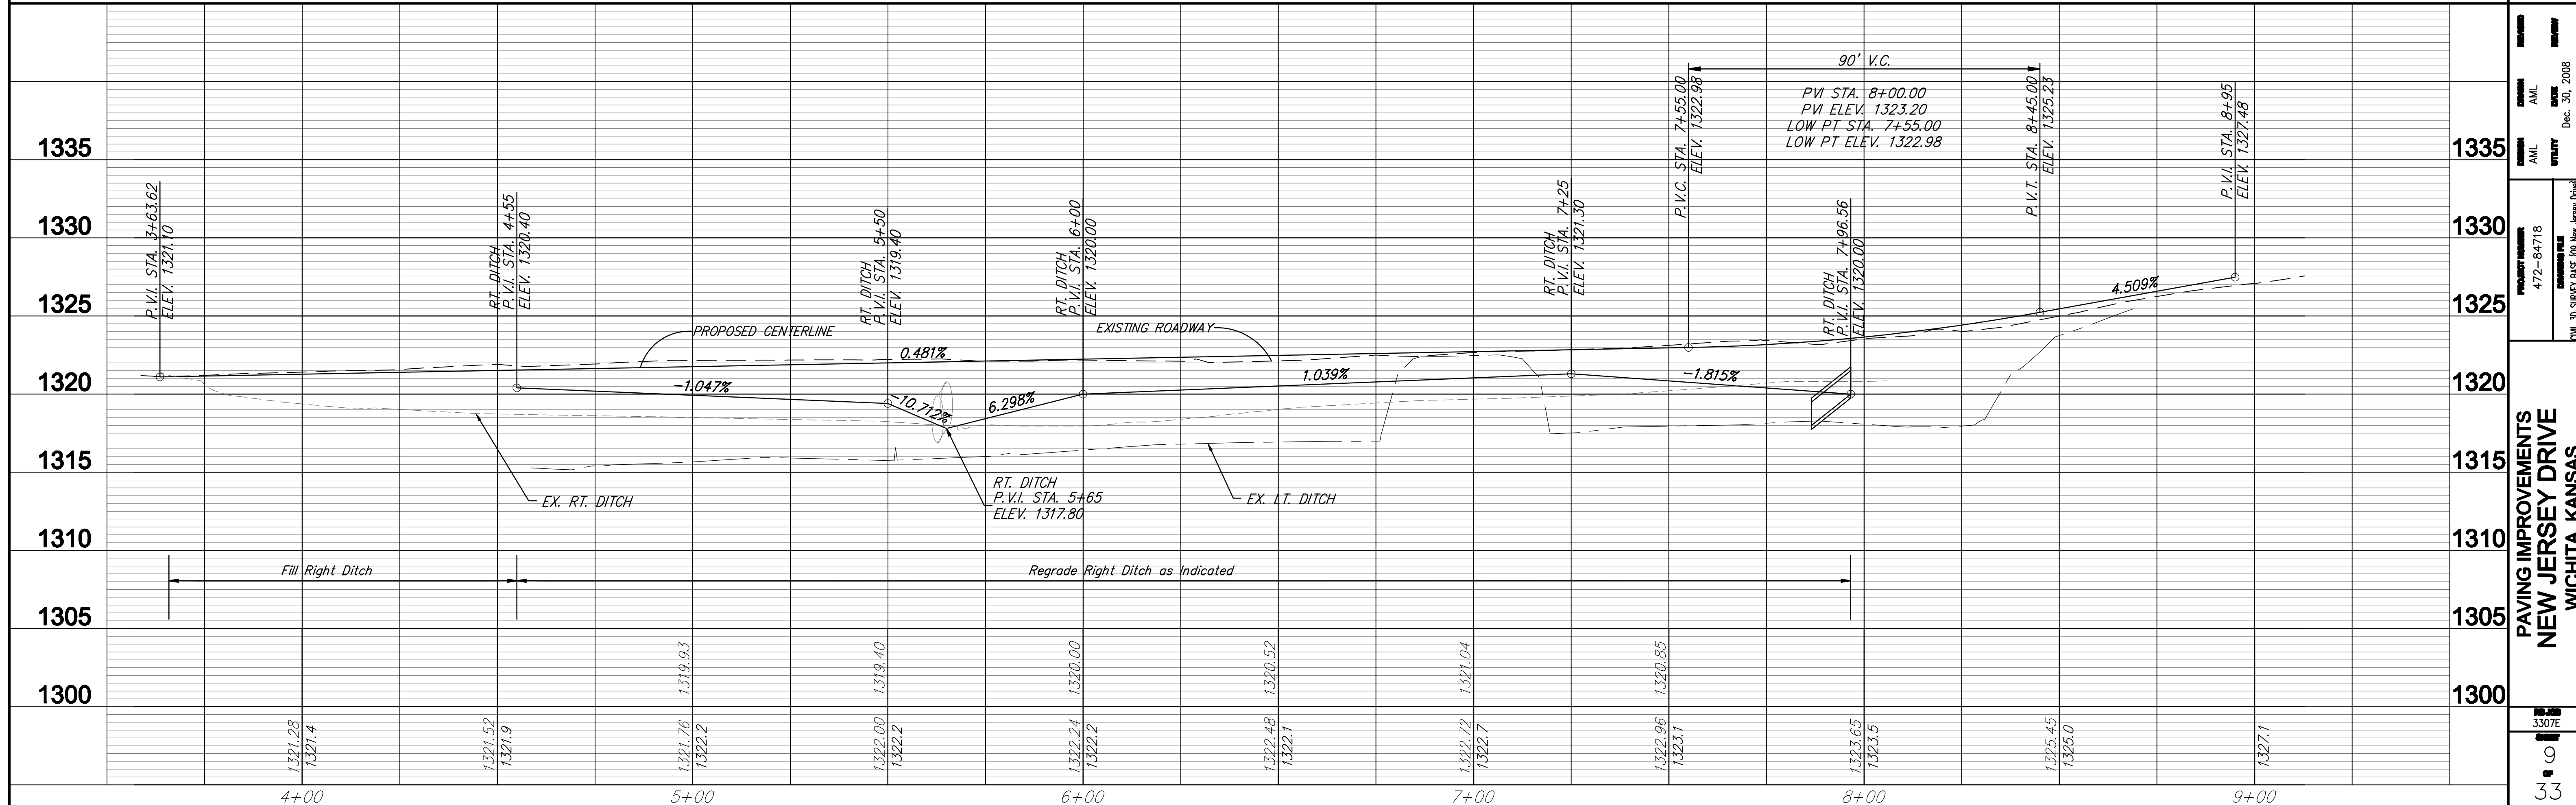

Roughness & Boiling P.A.
Engineering & Surveying
1100 S. W. 10th St., Suite 100
Wichita, KS 67202
Phone: 316-261-1111
Fax: 316-261-1112
www.roughness.com

PROJECT NUMBER: 472-84718
DATE: Dec. 30, 2008
DRAWN BY: [Signature]
CHECKED BY: [Signature]
SCALE: AS SHOWN

**PAVING IMPROVEMENTS
NEW JERSEY DRIVE
WICHITA, KANSAS**