


SWS LINE 2 HEADWALL

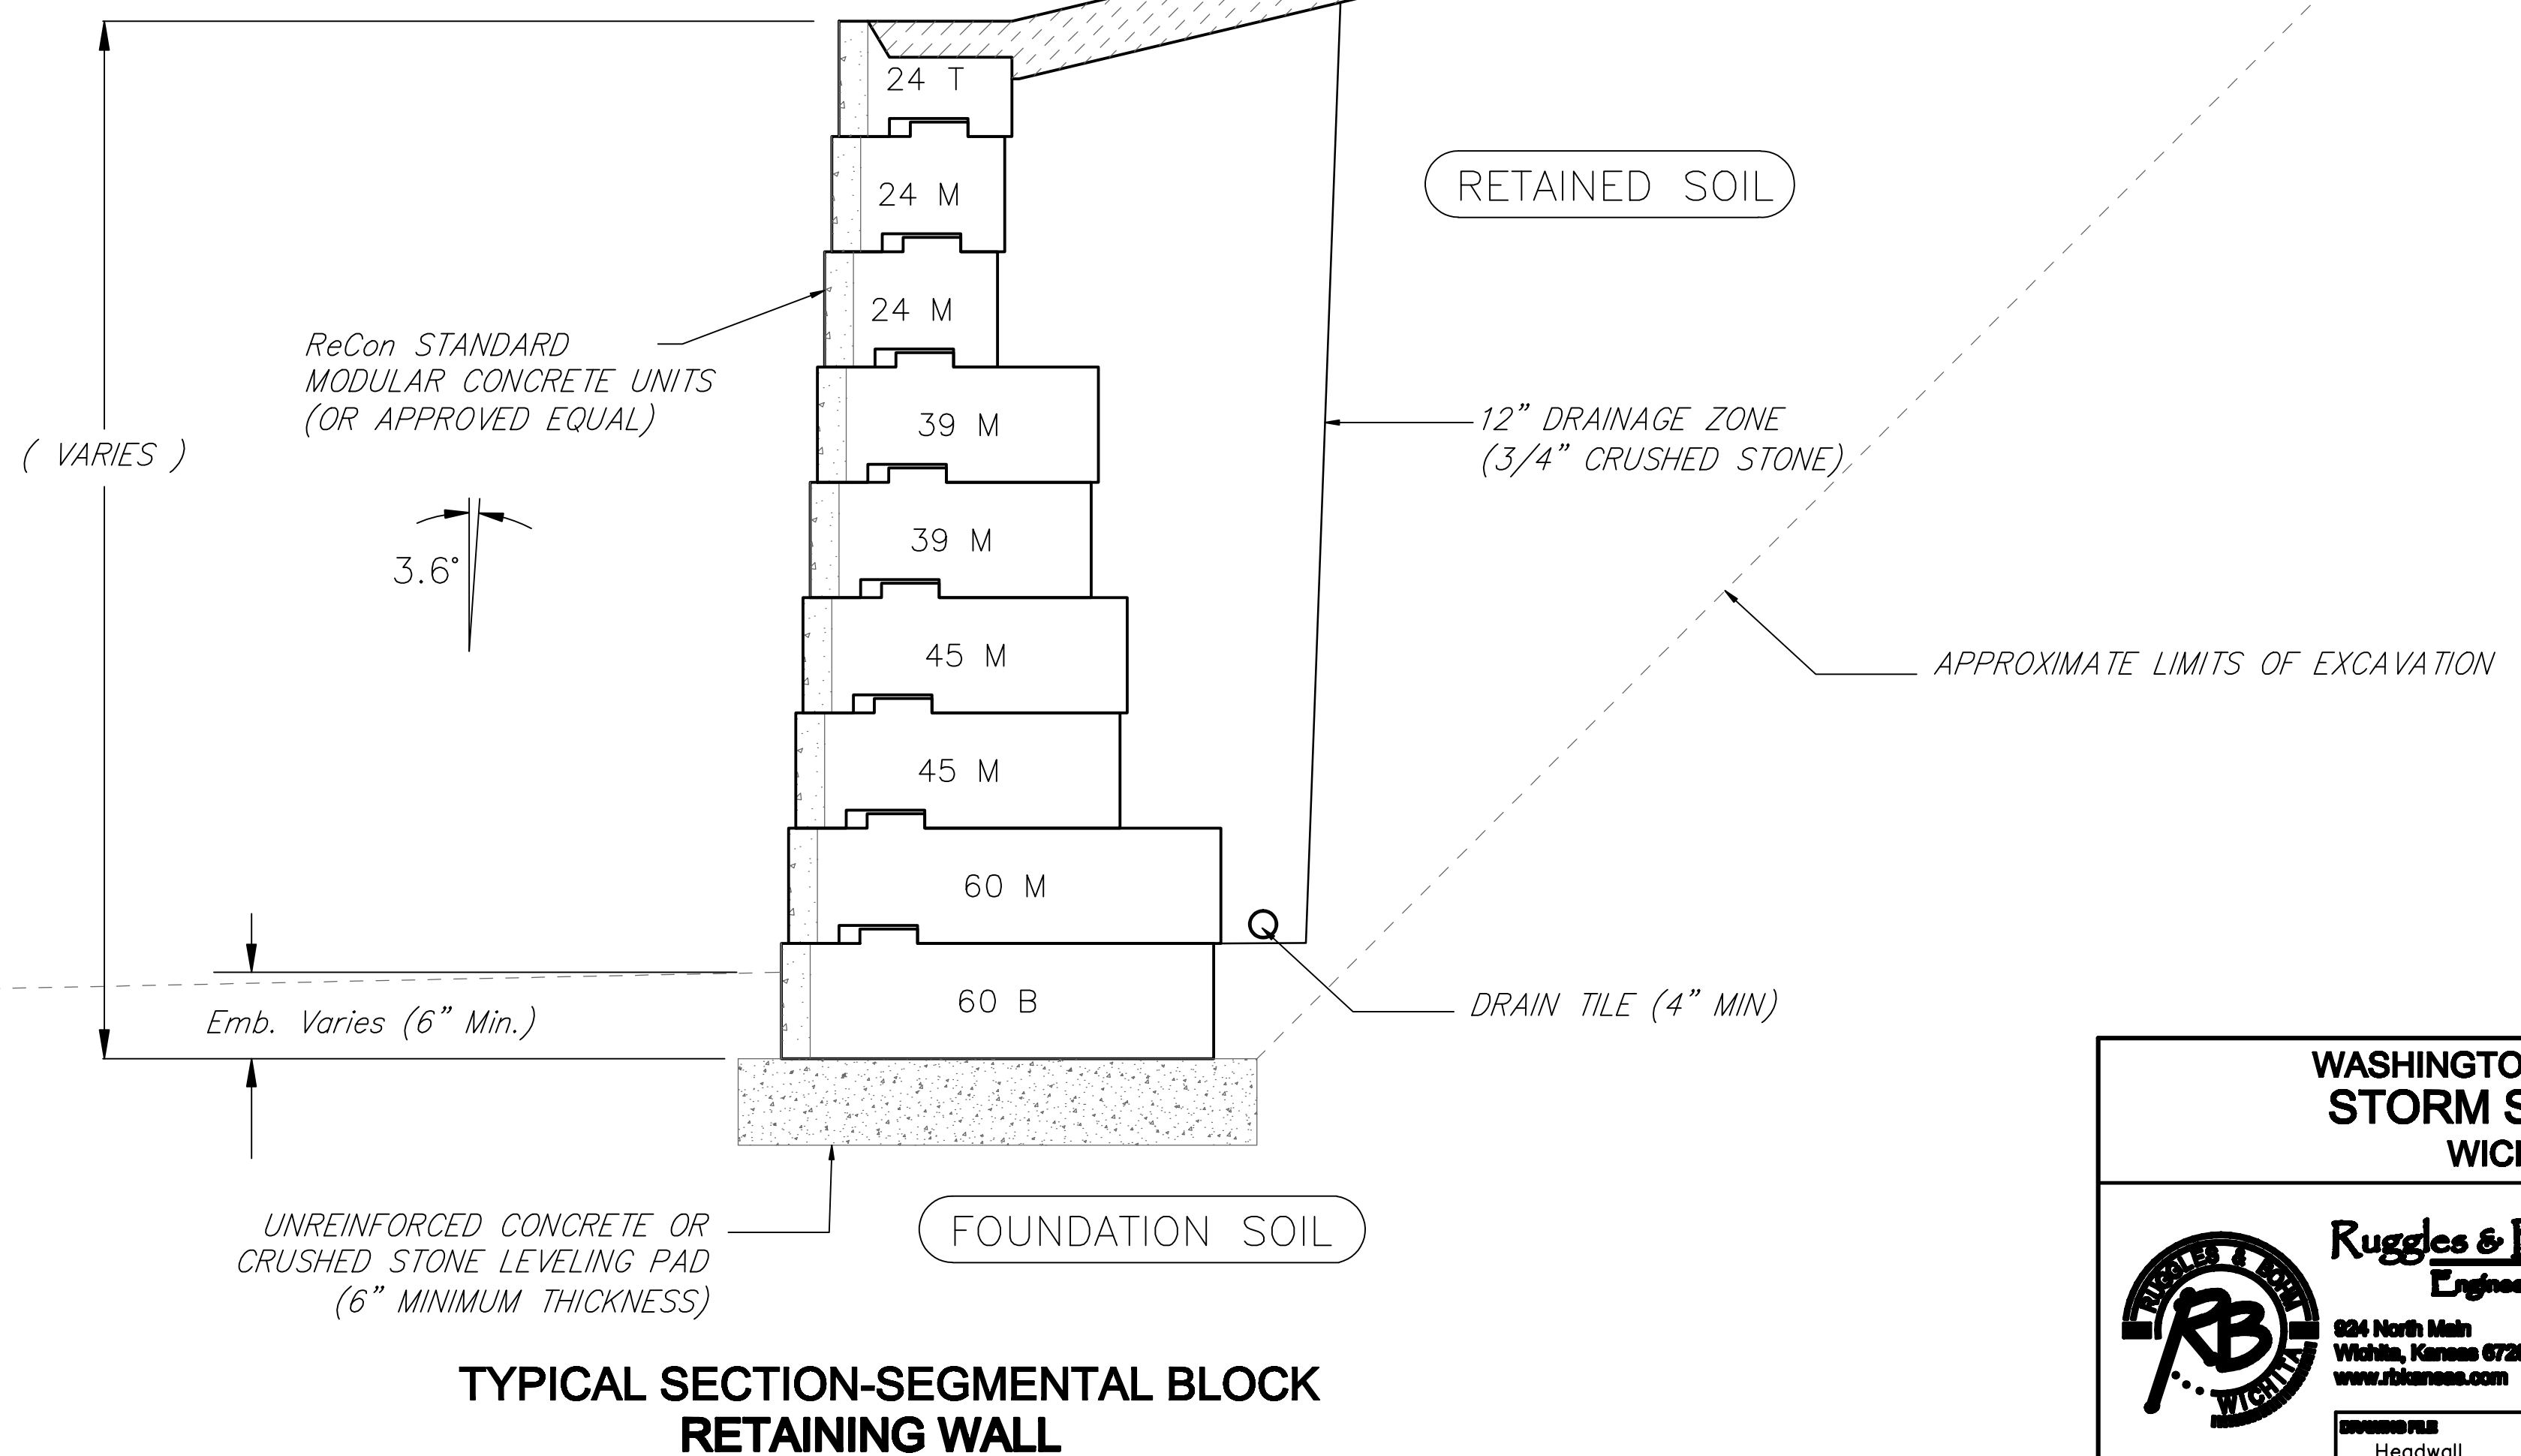

WASHINGTON HEIGHTS ADDITION STORM SEWER DETAILS WICHITA, KANSAS		
	Rugles & Bohm, P.A. Engineering, Surveying, Land Planning	
	824 North Main Wichita, Kansas 67203 www.rbkansas.com	(316) 264-6000 (316) 264-4821 fax E-mail: info@rbkansas.com
PROJECT FILE Headwall	PROJECT NUMBER 472-84783	DATE Apr. 27, 2009
SCALE	13 of 28	