




61+00.00

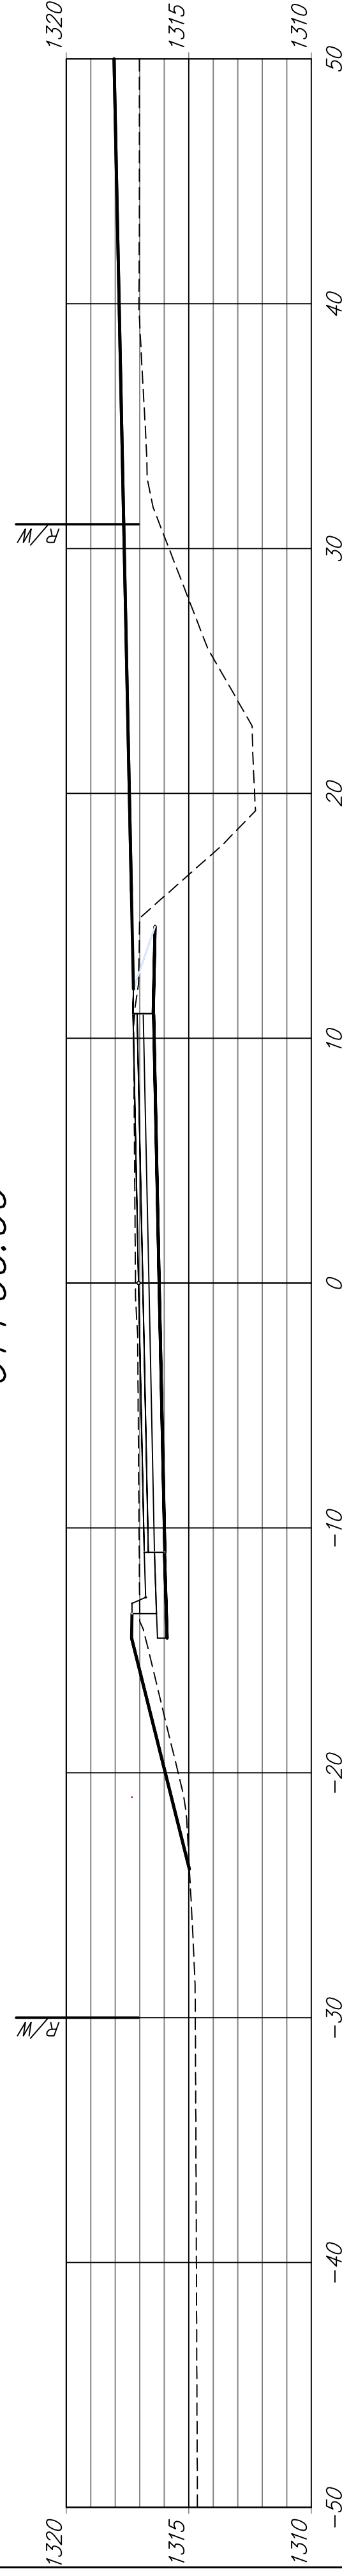


60+50.00

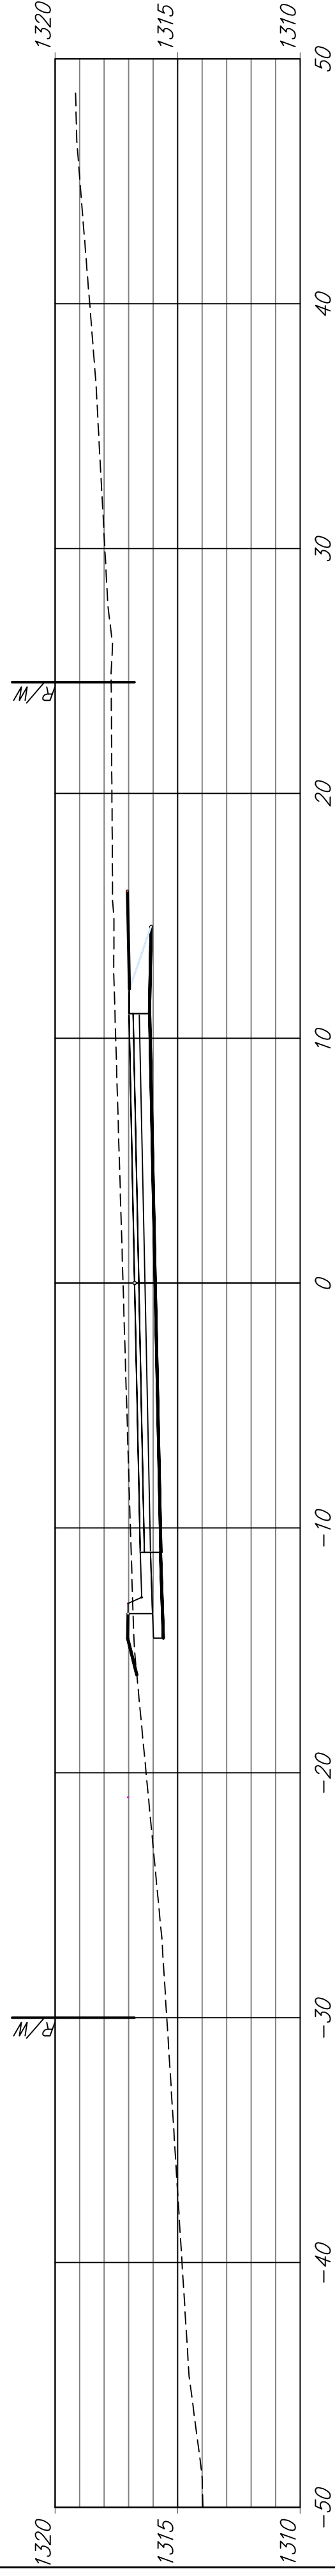


60+00.00

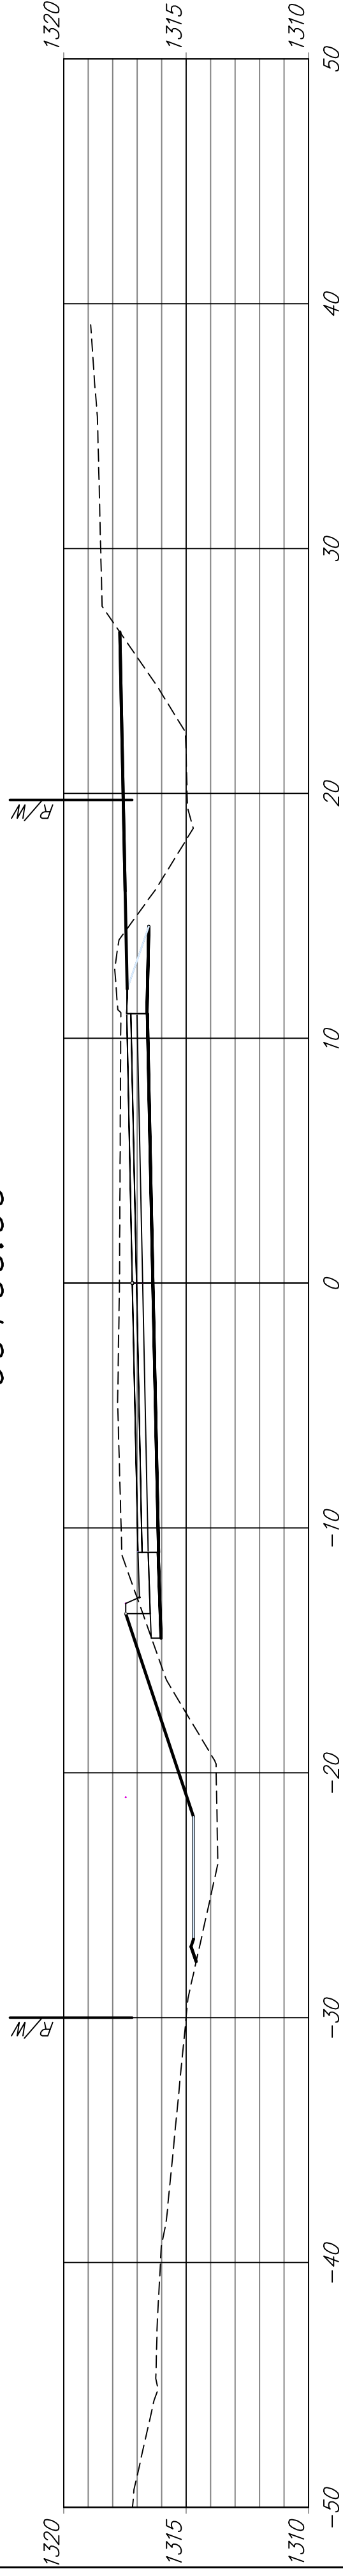


59+50.00

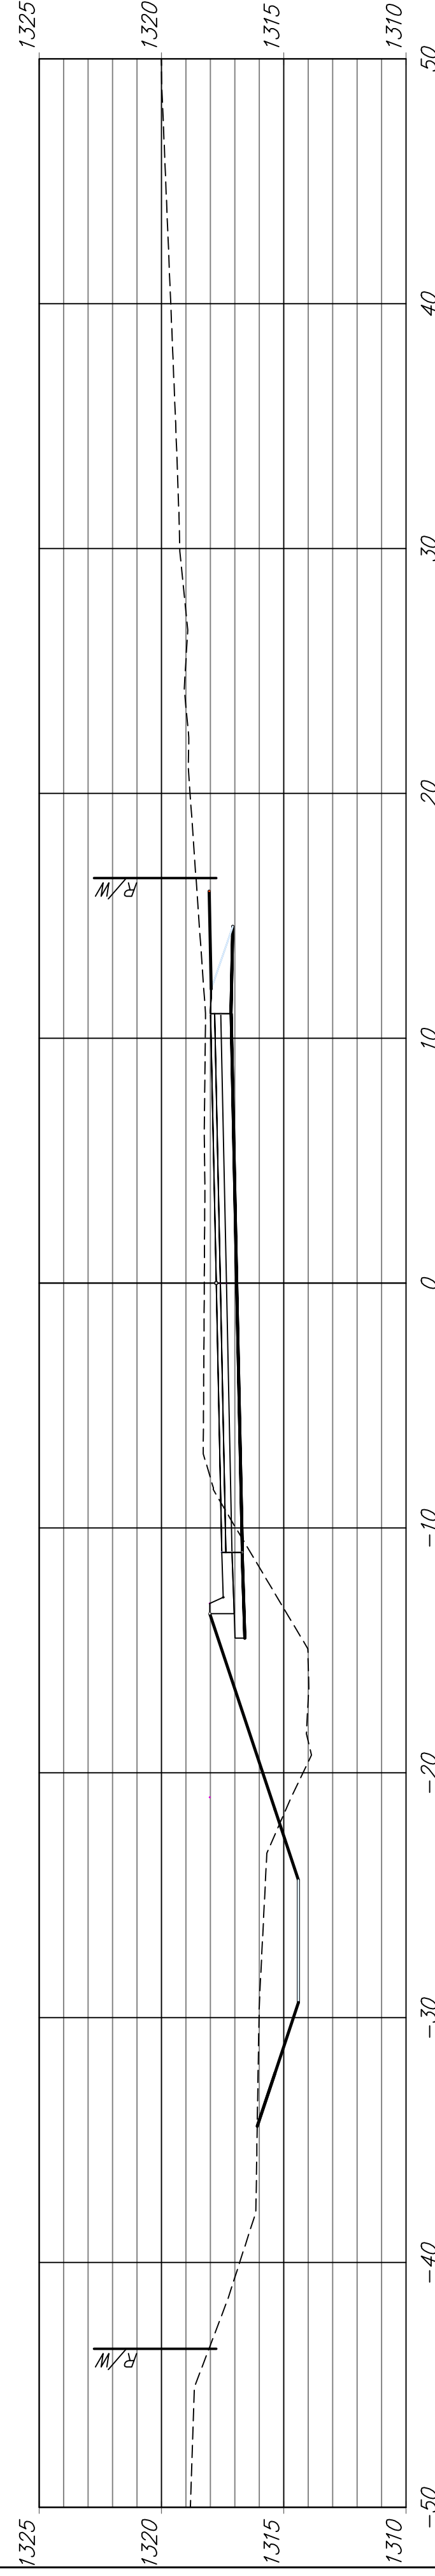


59+00.00

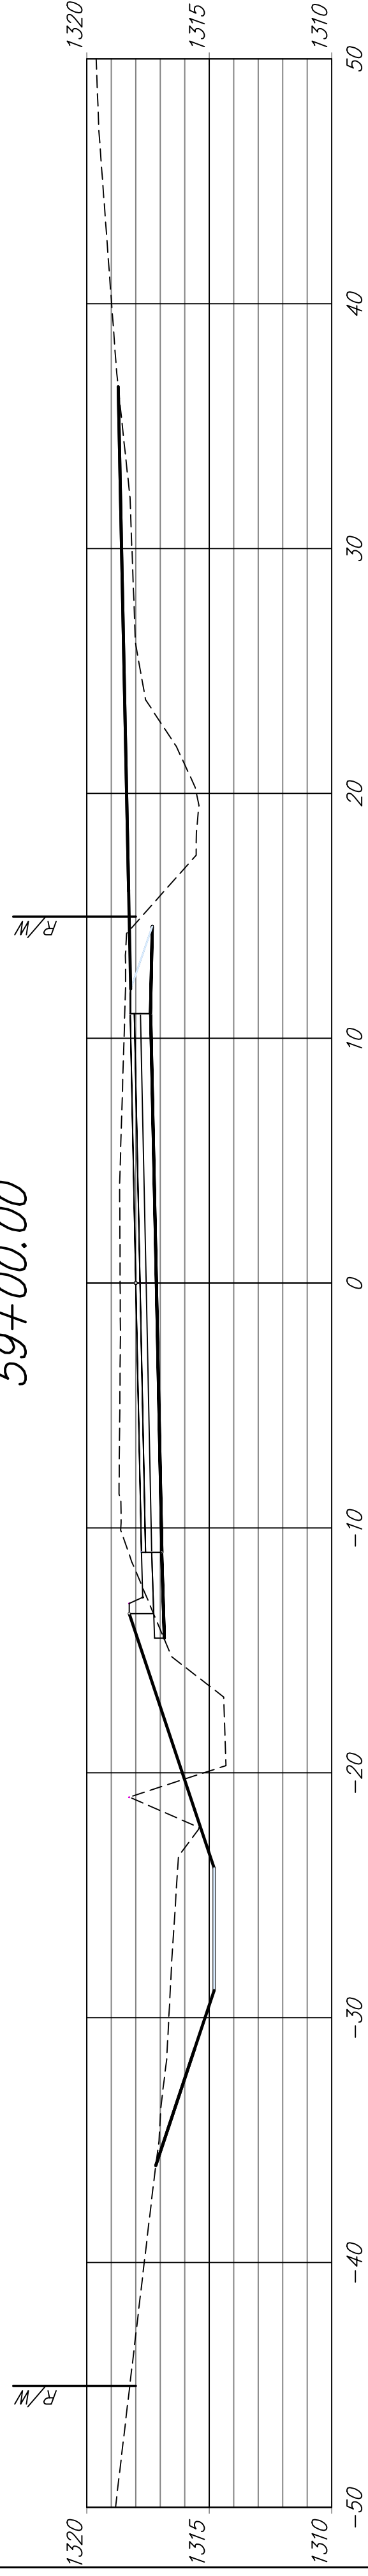

58+50.00

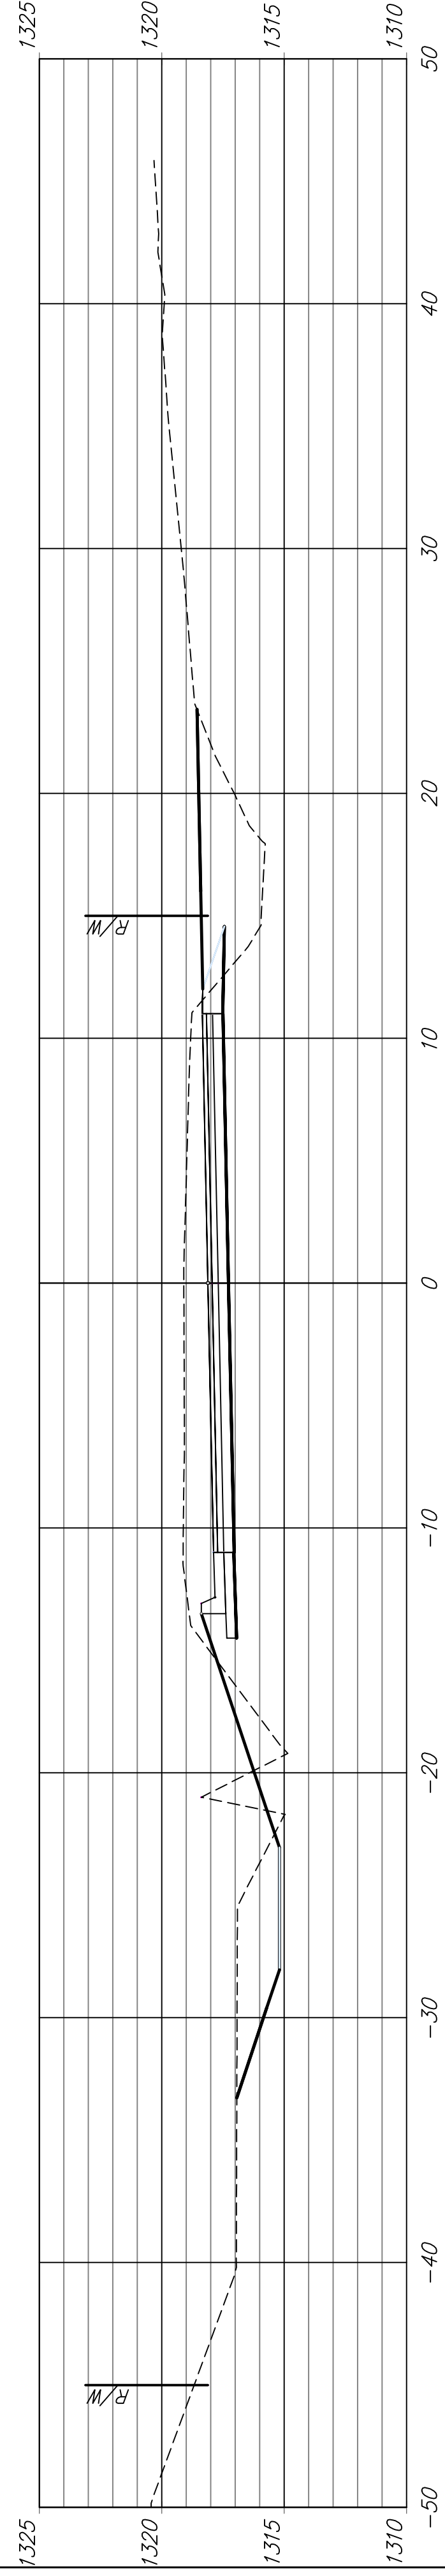

58+00.00

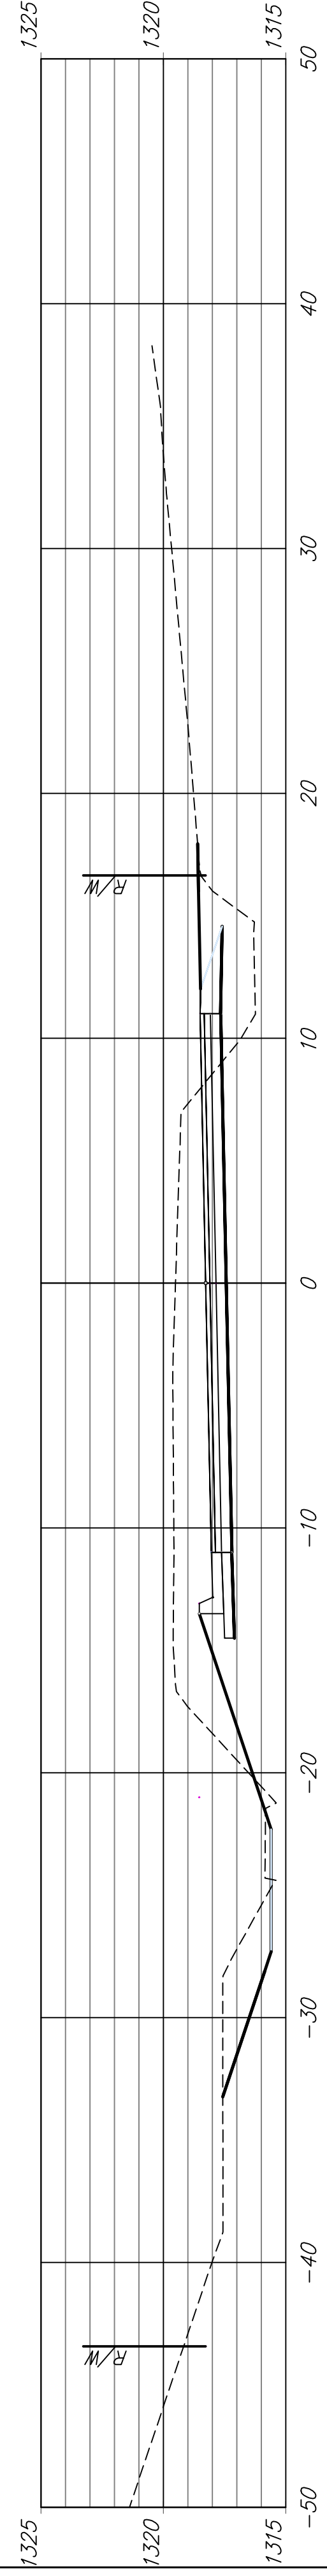

WASHINGTON HEIGHTS ADDITION  
BUNKER HILL  
WICHITA, KANSAS