

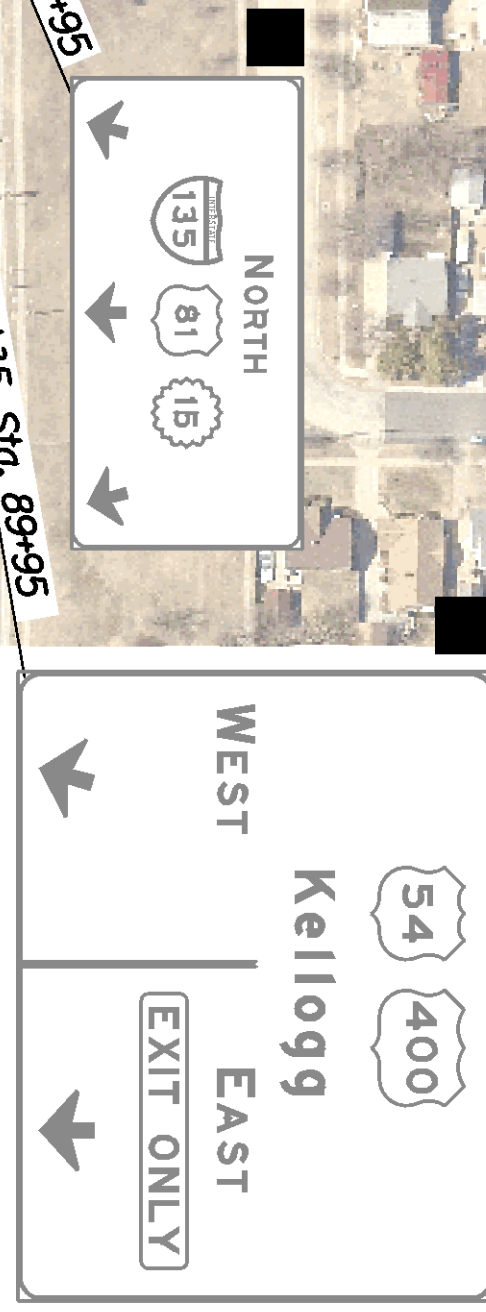
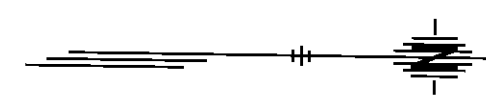


SHEET KEY

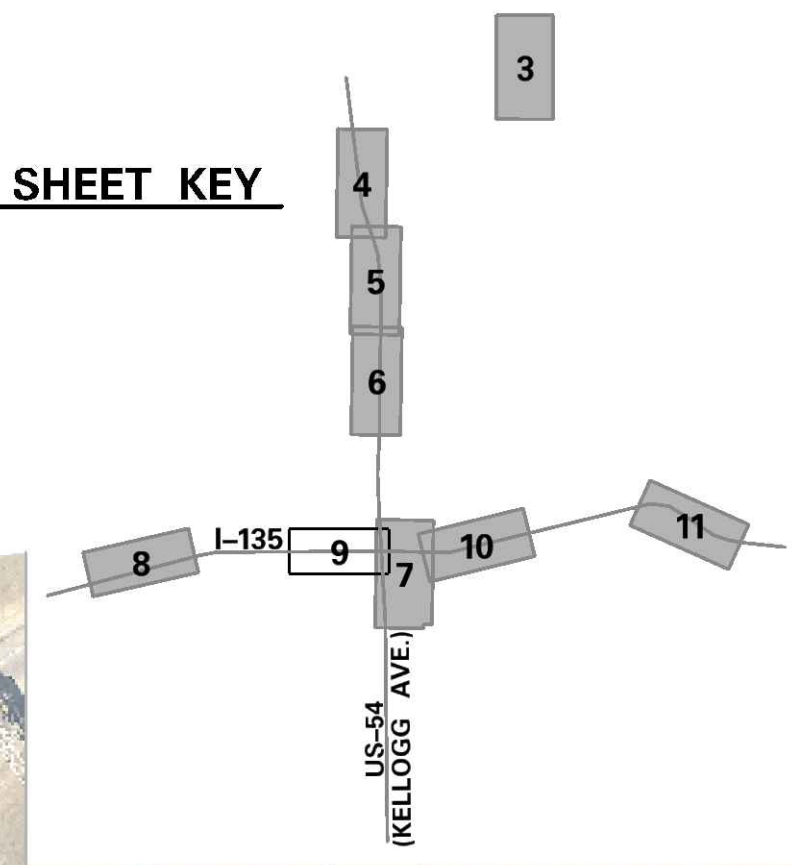


LEGEND
 ■ Existing Sign To Remain
 ▽ Mount on Steel Beam Breakaway Post(s)

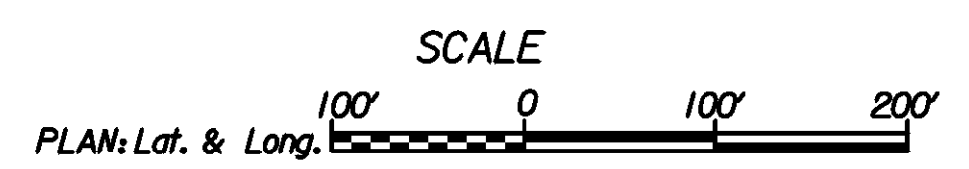

1st - 2nd St
3/4 MILE

1st - 2nd St
9th Street 1/2
13th Street 2

Supplemental Guide Sign
E3-1 (Special G 5)
(11'-0" x 6'-0")
See Sign No. 12

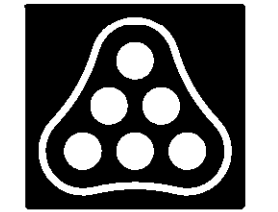

No.	Revision	By	Date
WICHITA WAYFINDING			
SIGN LOCATION PLAN			
I-135			
JAMES L. ARMOUR, P.E. - CITY ENGINEER CITY OF WICHITA PROJECT NO. 472-84843A			
Professional Engineering Consultants, P.A.			
303 S. TOPEKA • WICHITA, KANSAS 67202 316-262-2691 • FAX 316-262-3003			
Designed by	DRM	Job No.	09213
Drawn by	GDR	Date	Sept. 2009
			SM. 9 of 37