


**ROCKY CREEK  
RELIEF SANITARY SEWER**

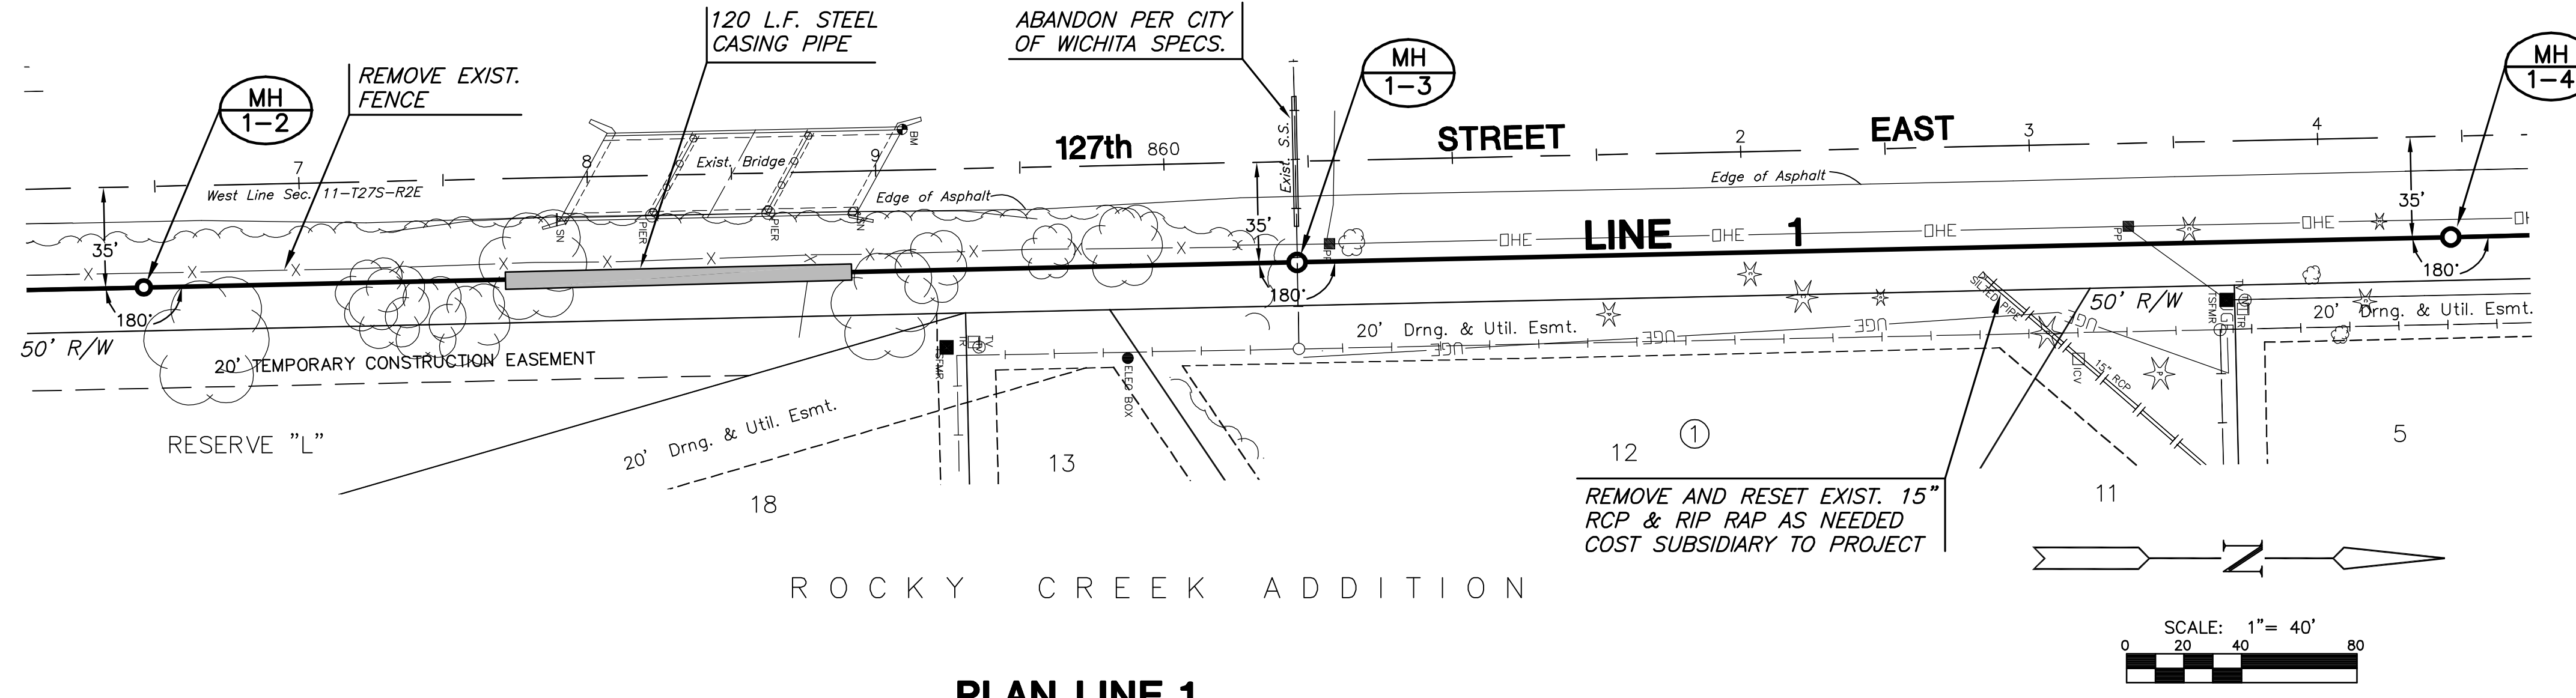


ROCKY CREEK ADDITION

**PLAN LINE 1**

**PROFILE LINE 1**

SCALE: HORIZ. 1"=40'  
SCALE: VERT. 1"=5'

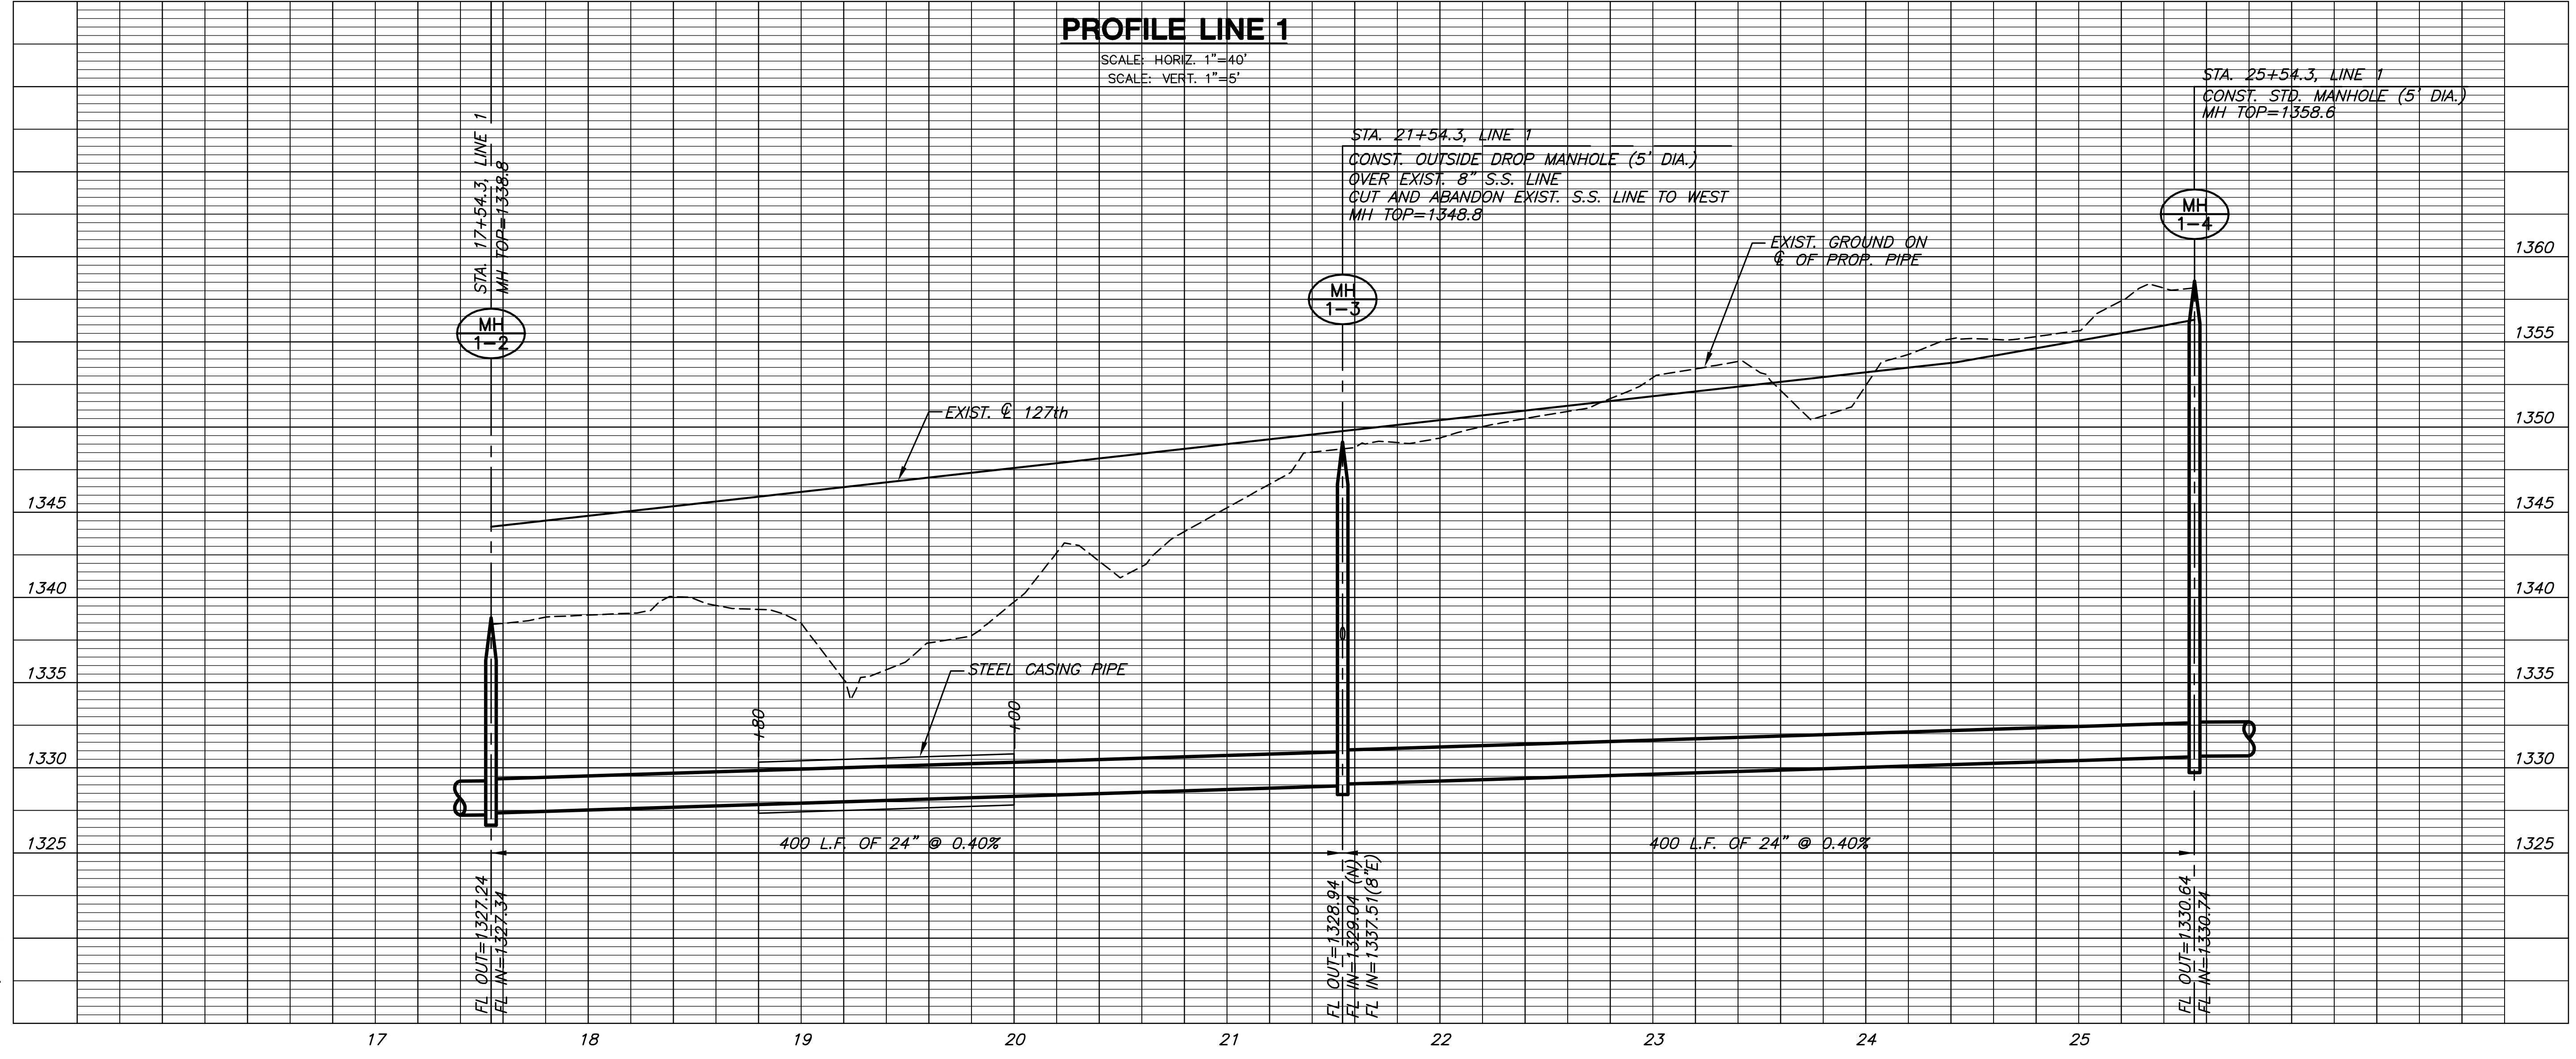

**LINE 1**  
SHEET TITLE  
468-84218  
PROJECT NUMBER

DESIGN BY: DFL  
DRAWN BY: KKL  
CHECKED BY: GAR

ISSUED: June 2008  
REVISED:

SHEET NO.  
5 of 42

PLOTTED: Wednesday, June 04, 2008 @ 02:43PM

J:\CIVIL\06693\WORK\SAN\06693\_B2.DWG