


BENCHMARK:
 BM #5 - "C" Chiseled in the Back of Curb in the North Curb
 Line of 43rd Street South
 Sta. 124+50, 98' Lt.
 Elev. = 1281.40 MSL

SCALE: 1" = 20'
 0 10 20

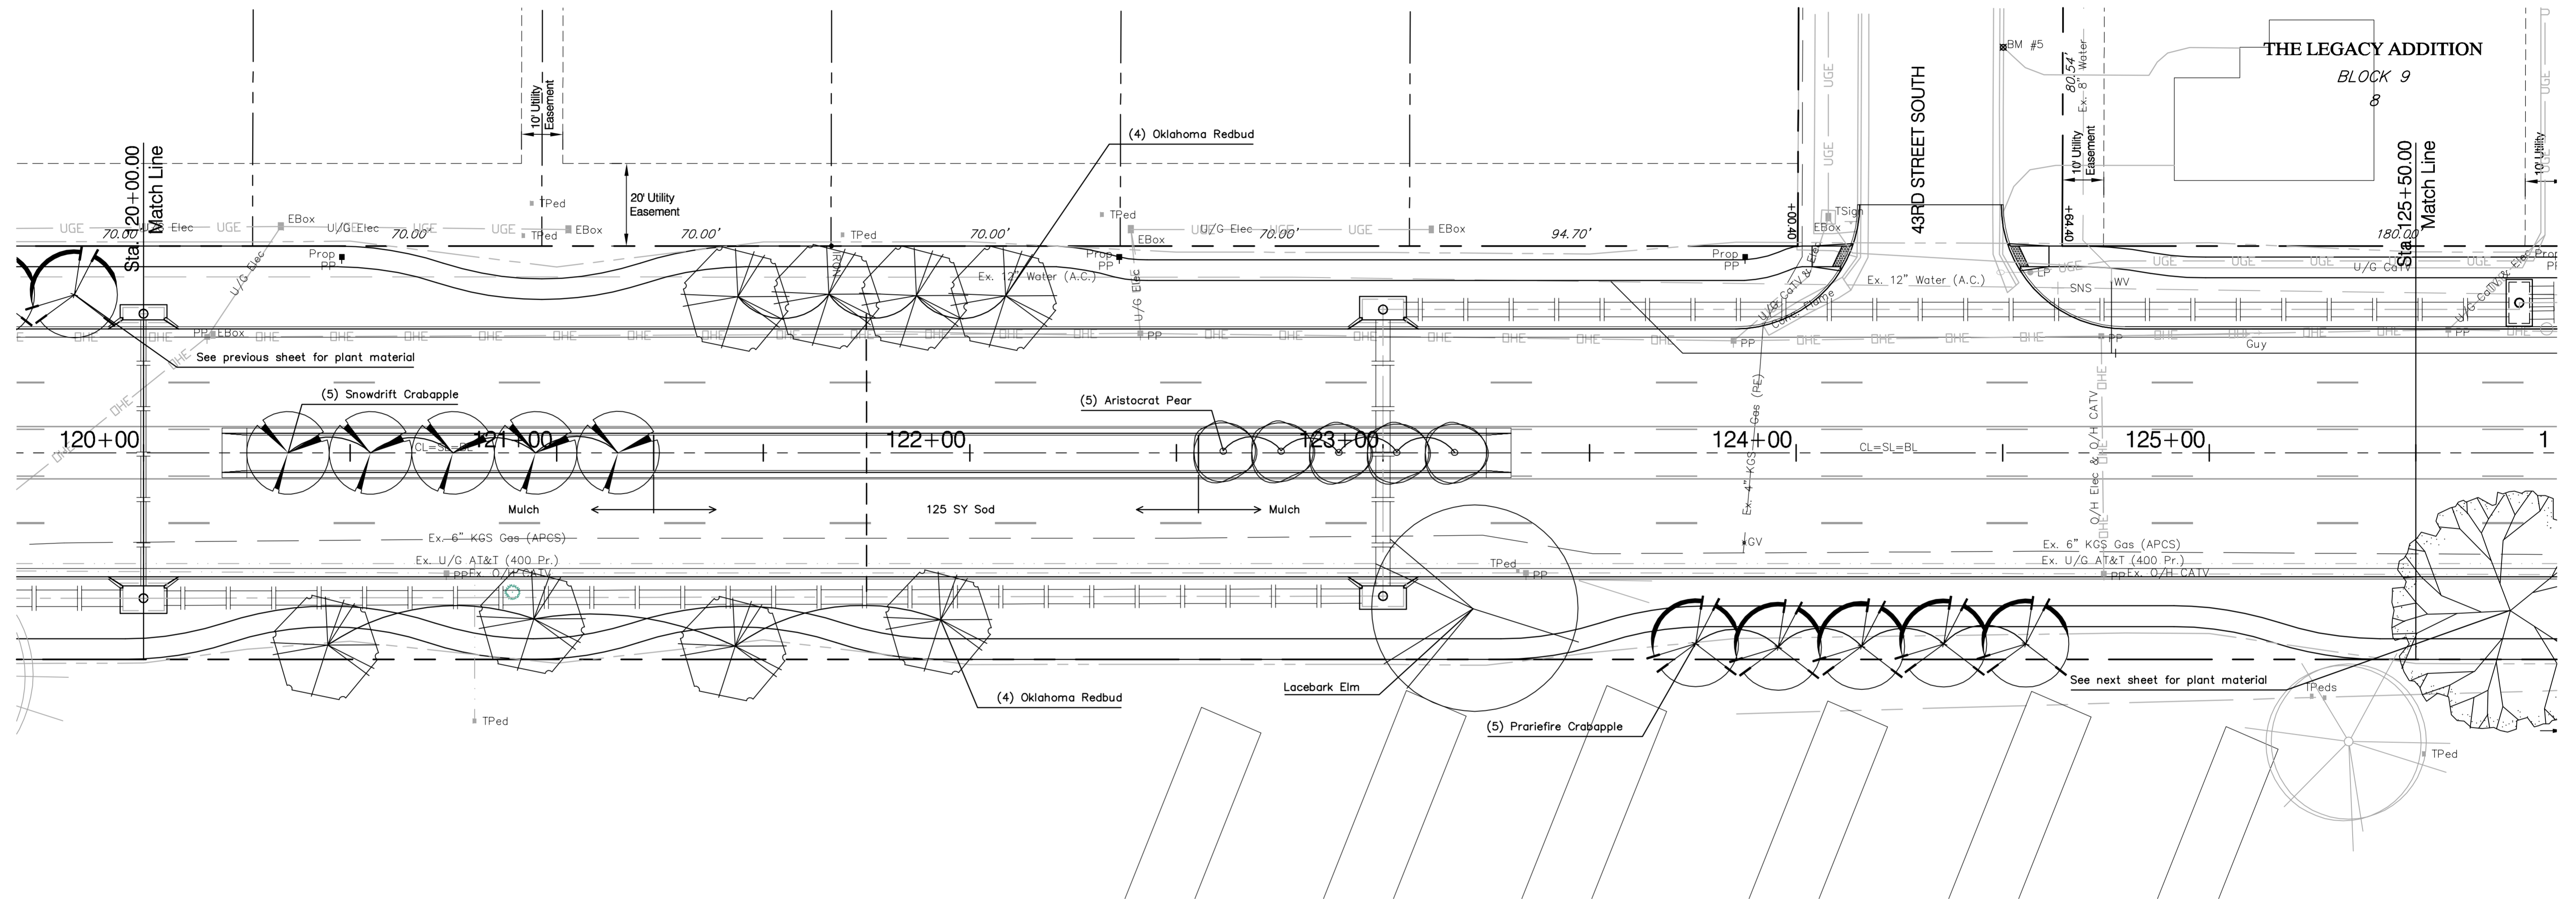

Plant List - This Sheet

Quantity	SCIENTIFIC	COMMON	SIZE	METHOD	NOTE
8	Cercis canadensis ssp. texensis 'Oklahoma'	Oklahoma Redbud	2" Cal	B&B	Full & Healthy
5	Malus 'Prairiefire'	Prarie Fire Crabapple	2" Cal	B&B	Full & Healthy
5	Malus 'Snowdrift'	Snowdrift Crabapple	2" Cal.	B&B	Full & Healthy
5	Pyrus calleryana 'Aristocrat'	Aristocrat Pear	2" Cal	B&B	Full & Healthy
1	Ulmus parvifolia 'Allee'	Lacebark Elm	2" Cal	B&B	Full & Healthy

Median Turf - This Sheet

Quantity	SCIENTIFIC	COMMON	SIZE	METHOD	NOTE
125		Buffalograss 'Prestige'	Sod		Full & Healthy

Drawing File: E:\eng\Meridian_47th to 31st\Landscape.dwg
 Project No. 0510E396

Design: BKB
 Drawn: BKB
 Approved: PJM
 Scale: 1"=20'

Meridian Avenue Landscape
 Sta. 120+00.00 to Sta. 125+50.00
 Meridian Avenue - 47th Street South to 31st Street South

Baughman Company, P.A.
 315 Ellis St. Wichita, KS 67211 P 316-262-7271 F 316-262-0149
 ENGINEERING | SURVEYING | PLANNING | LANDSCAPE ARCHITECTURE

September 2009

SHEET
 OF
 142
 187