


BENCHMARK:
 BM #9 - "Chiseled in the Top of the North End of the Northwest Curb Return of Meridian & MacArthur Sta. 153+78, 34' Lt. Elev. = 1284.40 MSL

SCALE: 1" = 20'
 0 10 20

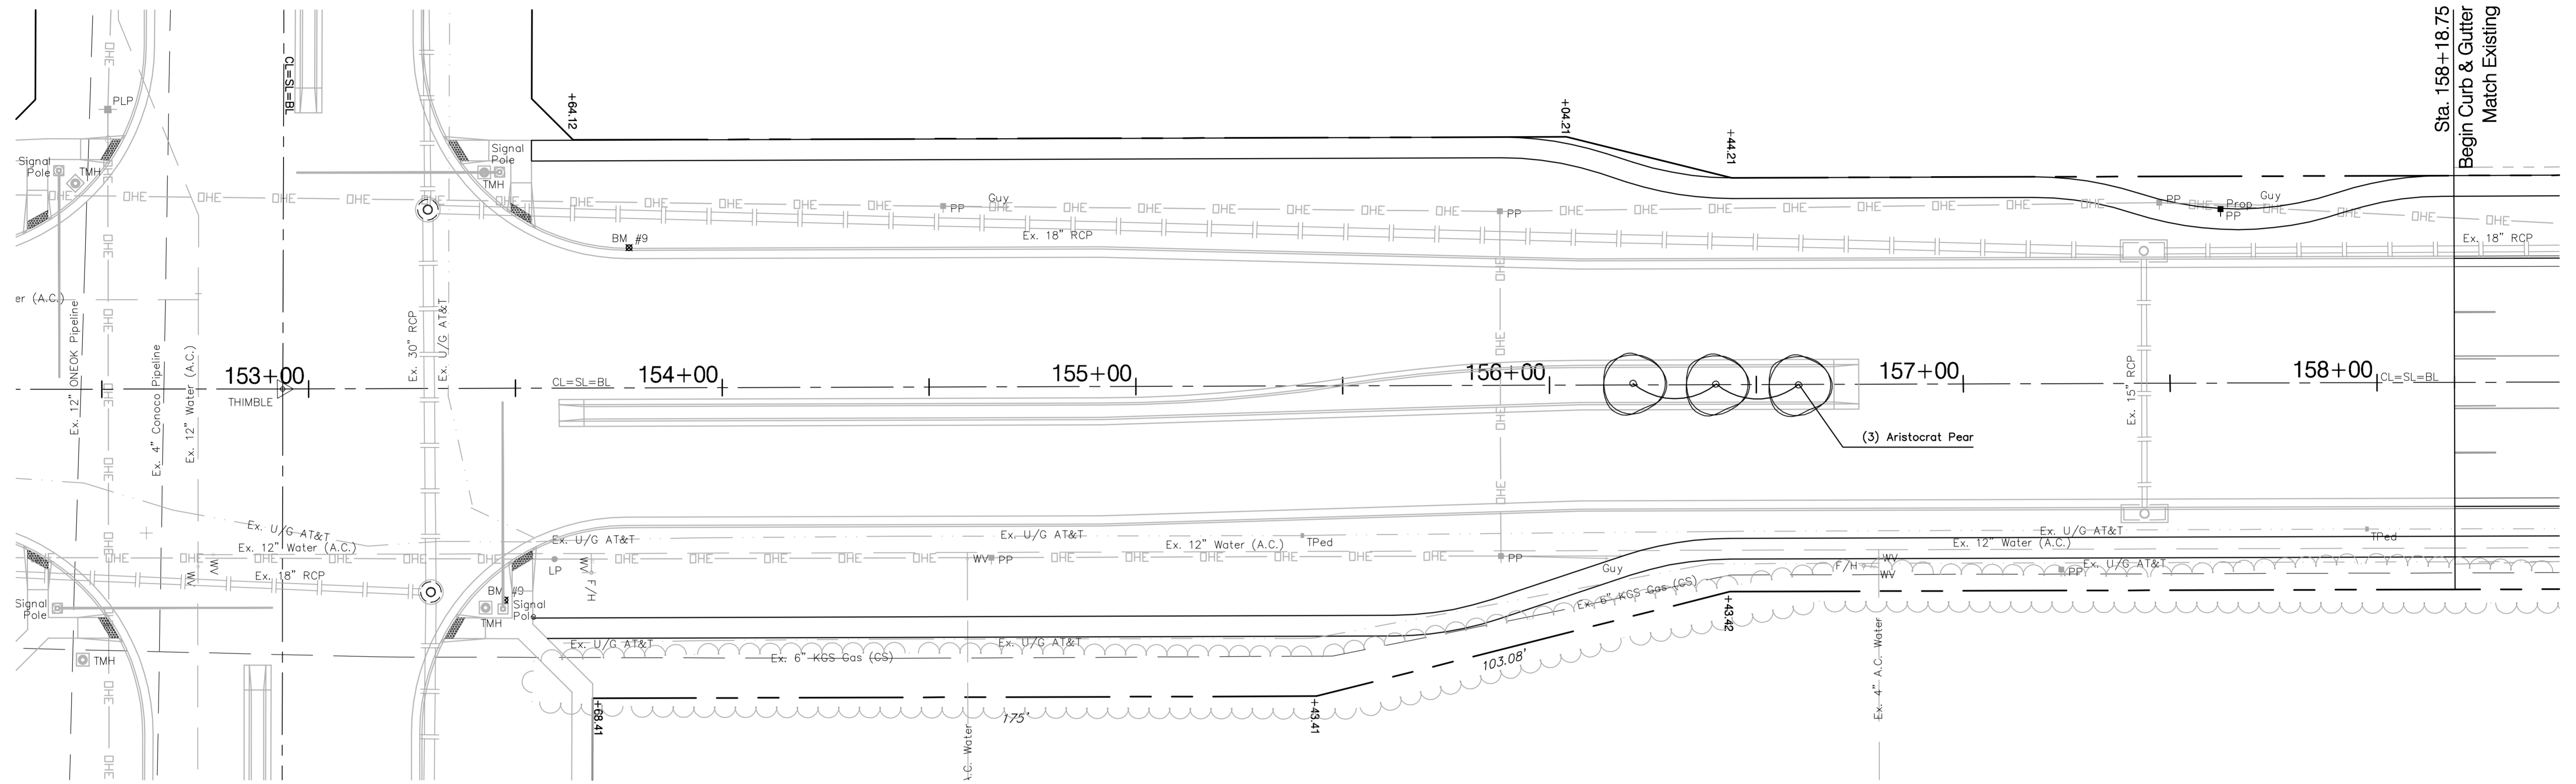

Plant List - This Sheet

Quantity	SCIENTIFIC	COMMON	SIZE	METHOD	NOTE
3	<i>Pyrus calleryana</i> 'Aristocrat'	Aristocrat Pear	2" Cal	B&B	Full & Healthy

Drawing File: E:\eng\Meridian_47th to 31st\Landscape.dwg

Design: BKB
 Drawn: BKB
 Approved: PJM
 Scale: 1"=20'

Project No. 0510E396 CAPITAL IMPROVEMENT PROJECT

MERIDIAN AVENUE LANDSCAPE
 Sta. 153+00.00 to Sta. 158+50.00
 MERIDIAN AVENUE - 47TH STREET SOUTH to 31ST STREET SOUTH

Baughman **Baughman Company, P.A.**
 315 Ellis St. Wichita, KS 67211 P 316.262.7271 F 316.262.0149
 ENGINEERING | SURVEYING | PLANNING | LANDSCAPE ARCHITECTURE

September 2009

SHEET
 OF
 148
 187