


BENCHMARK:
 BM #12 - "C" Chiseled in the Top of the Median Curb South of
 the Interstate 235 Overpass
 Sta. 173+26, 7' Rt.
 Elev. = 1285.07 MSL

SCALE: 1" = 20'
 0 10 20

BETHEL ASSEMBLY
 ADDITION
 1
 Bethel Assembly of God
 3777 S. Meridian

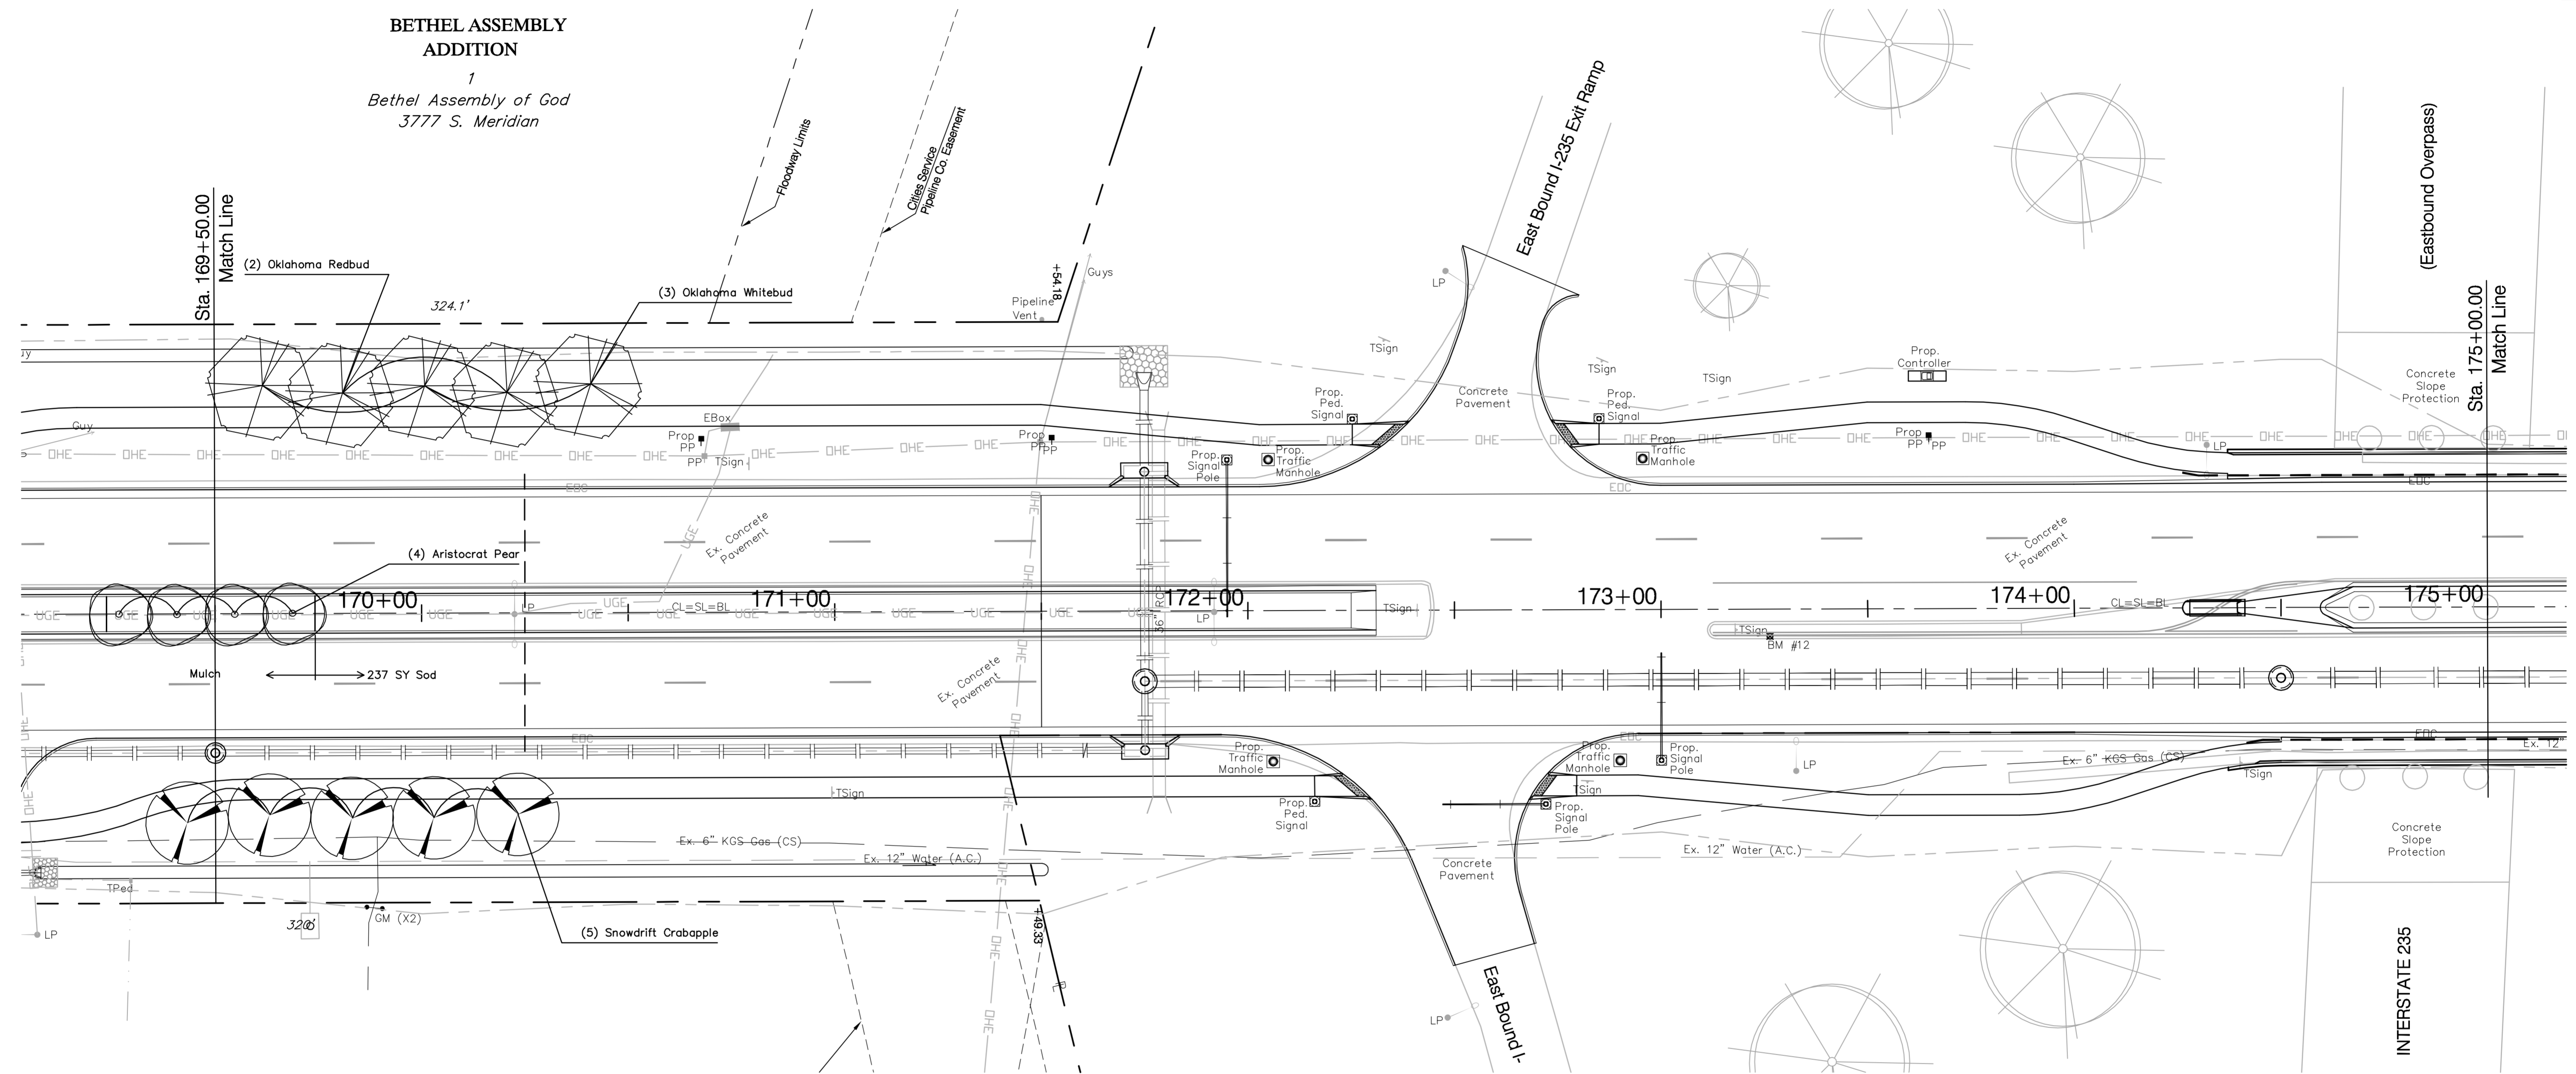

Plant List - This Sheet

Quantity	SCIENTIFIC	COMMON	SIZE	METHOD	NOTE
2	<i>Cercis canadensis ssp. texensis</i> 'Oklahoma'	Oklahoma Redbud	2" Cal	B&B	Full & Healthy
3	<i>Cercis canadensis ssp. texensis</i> 'Oklahoma Whitebud'	Oklahoma Whitebud	2" Cal	B&B	Full & Healthy
5	<i>Malus</i> 'Snowdrift'	Snowdrift Crabapple	2" Cal.	B&B	Full & Healthy
4	<i>Pyrus calleryana</i> 'Aristocrat'	Aristocrat Pear	2" Cal	B&B	Full & Healthy

Median Turf - This Sheet

Quantity	SCIENTIFIC	COMMON	SIZE	METHOD	NOTE
237		Buffalo 'Prestige'		Sod	Full & Healthy

Drawing File: E:\eng\Meridian_47th to 31st\Landscape.dwg

Design: BKB
 Drawn: BKB
 Approved: PJM
 Scale: 1"=20'

Project No. 0510E396 CAPITAL IMPROVEMENT PROJECT

MERIDIAN AVENUE LANDSCAPE
 Sta. 169+50.00 to Sta. 175+00.00
 MERIDIAN AVENUE - 47TH STREET SOUTH to 31ST STREET SOUTH

Baughman Company, P.A.
 315 Ellis St. Wichita, KS 67211 P 316-262-7271 F 316-262-0149
 ENGINEERING | SURVEYING | PLANNING | LANDSCAPE ARCHITECTURE

September 2009

SHEET
 OF 151
 187