
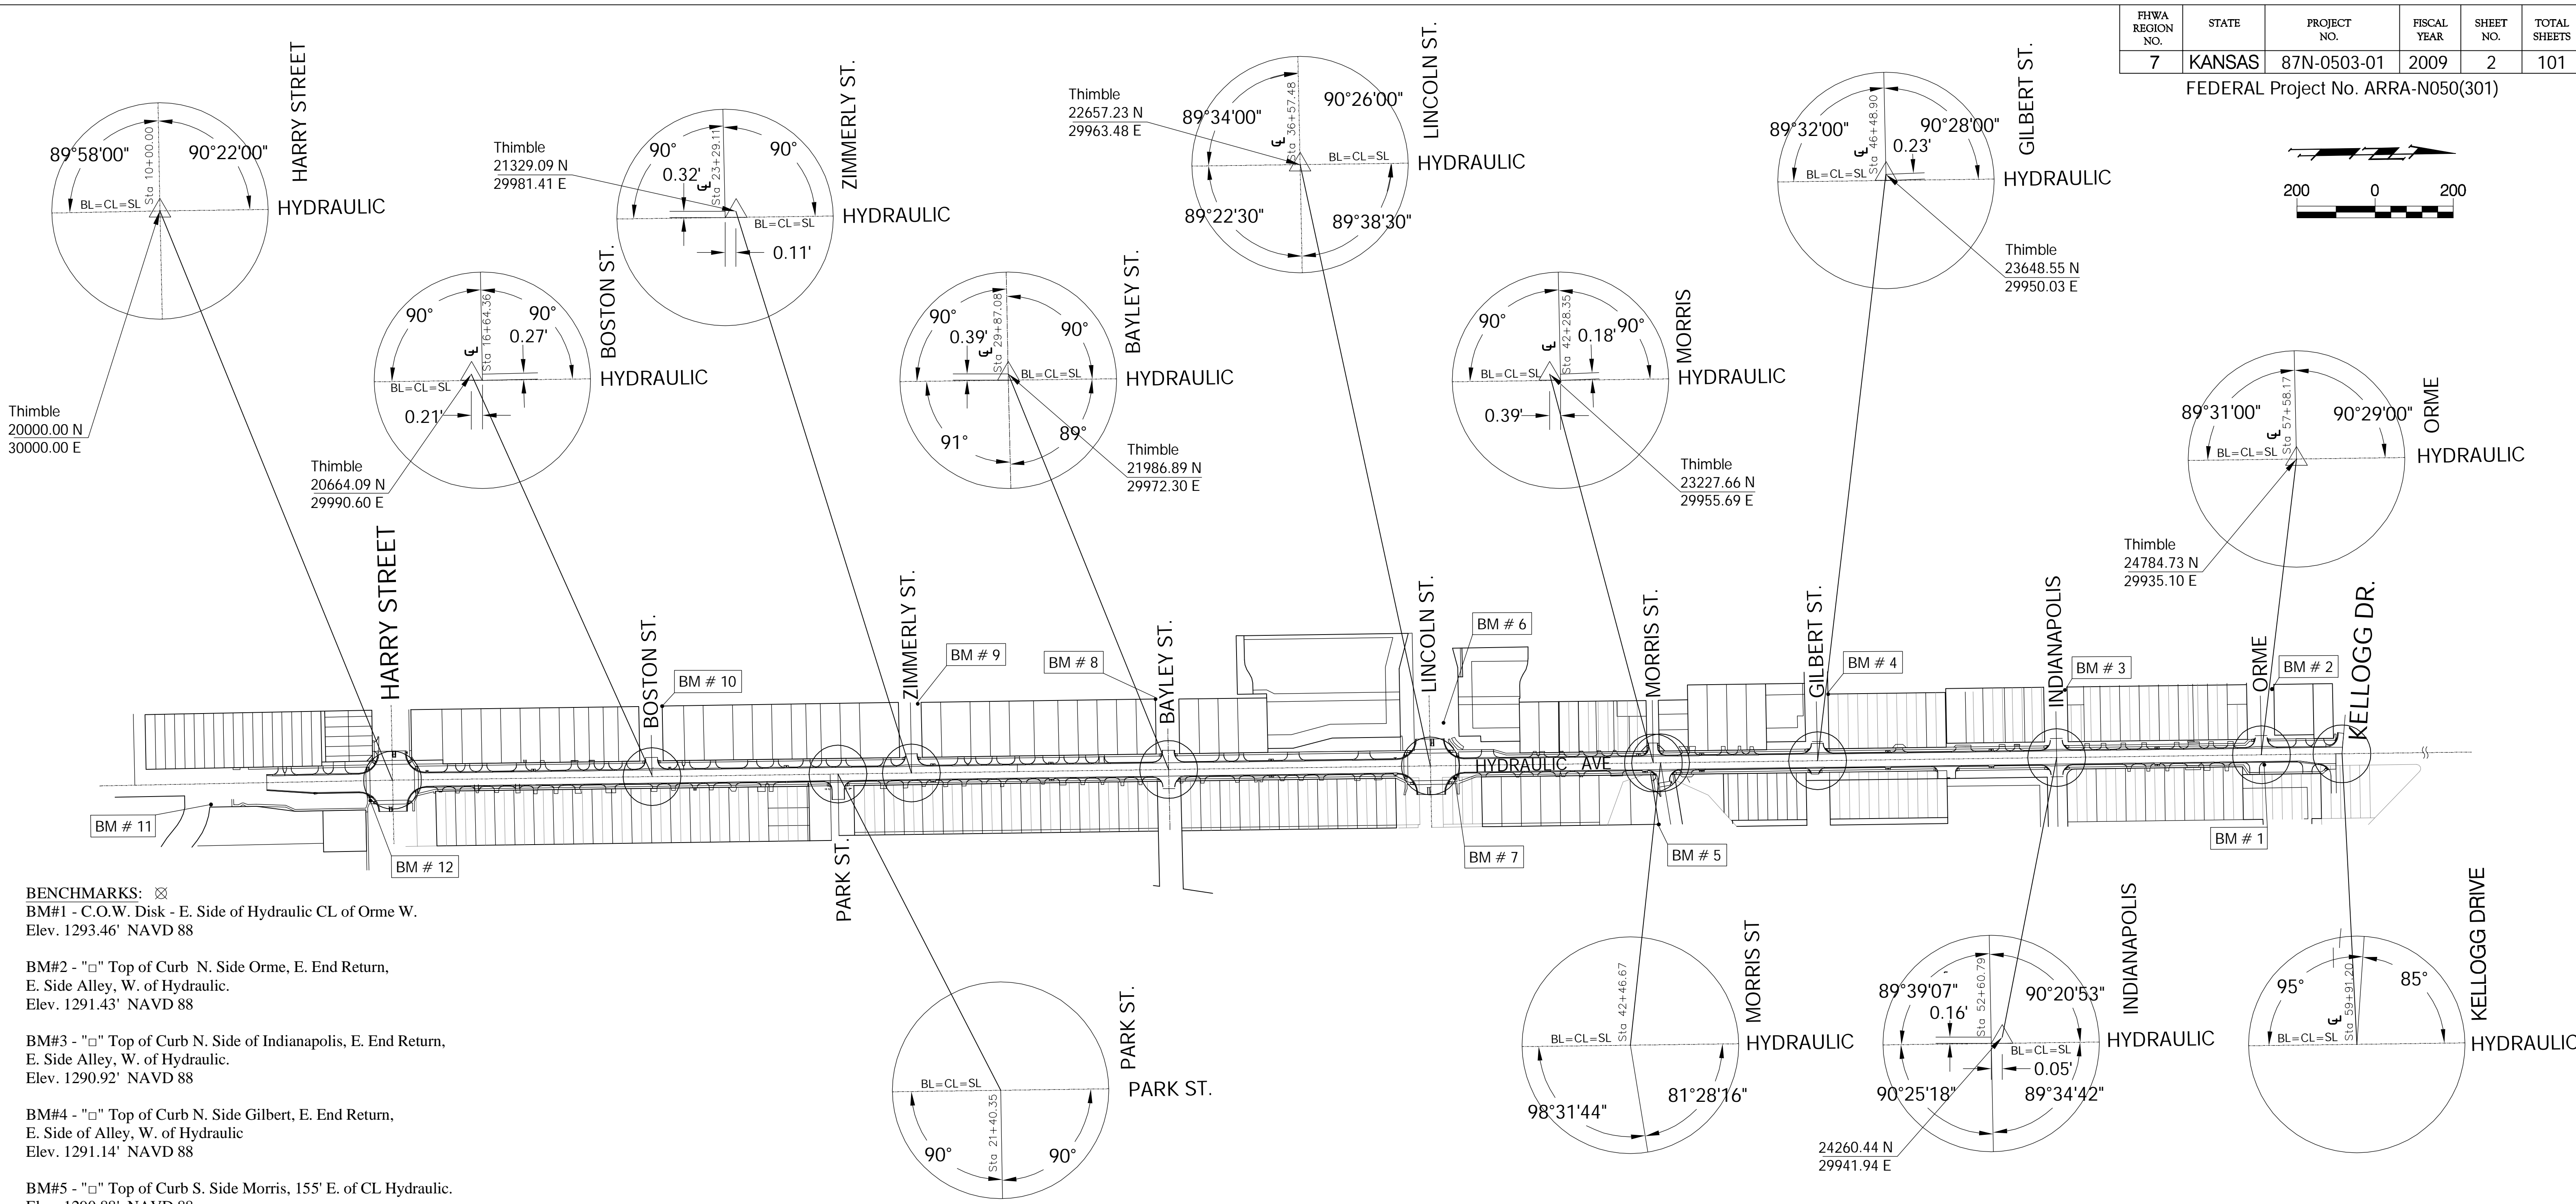


FHWA REGION NO.	STATE	PROJECT NO.	FISCAL YEAR	SHEET NO.	TOTAL SHEETS
7	KANSAS	87N-0503-01	2009	2	101

FEDERAL Project No. ARRA-N050(301)

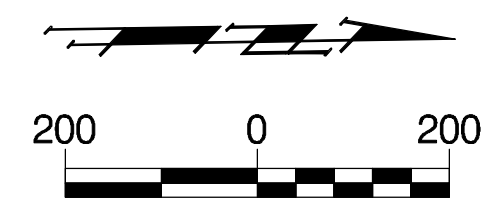

- BENCHMARKS:** ☒
- BM#1 - C.O.W. Disk - E. Side of Hydraulic CL of Orme W. Elev. 1293.46' NAVD 88
 - BM#2 - "□" Top of Curb N. Side Orme, E. End Return, E. Side Alley, W. of Hydraulic. Elev. 1291.43' NAVD 88
 - BM#3 - "□" Top of Curb N. Side of Indianapolis, E. End Return, E. Side Alley, W. of Hydraulic. Elev. 1290.92' NAVD 88
 - BM#4 - "□" Top of Curb N. Side Gilbert, E. End Return, E. Side of Alley, W. of Hydraulic Elev. 1291.14' NAVD 88
 - BM#5 - "□" Top of Curb S. Side Morris, 155' E. of CL Hydraulic. Elev. 1290.88' NAVD 88
 - BM#6 - "□" Top of Curb E. End Return, S. Drive into Quick Trip, W. of Hydraulic. Elev. 1294.16' NAVD 88
 - BM#7 - C.O.W. Disk N.E. Corner Lincoln and Hydraulic of Traffic Signal Pole Elev. 1293.50' NAVD 88
 - BM#8 - "□" Top of Curb S. Side Bayley, E End Return, E Side Alley, W. of Hydraulic. Elev. 1296.15' NAVD 88
 - BM#9 - "□" Top of Curb S. Side Zimmerly, W.End Return, W. Alley, W. of Hydraulic. Elev. 1290.84' NAVD 88
 - BM#10 - "□" Top of Curb N. Side Boston, W. End Return, W. Side Alley, W. of Hydraulic. Elev. 1290.00' NAVD 88
 - BM#11 - Top of Curb N. End Return, N. Side Osie, E. Side Hydraulic. Elev. 1288.18' NAVD 88
 - BM#12 - C.O.W. Disk S.E. Corner Harry & Hydraulic on Traffic Signal Pole. Elev. 1288.09' NAVD 88

HYDRAULIC AVENUE

From South of Harry Street to Kellogg Drive

KEY SHEET

Drawing File: E:\eng\Hydraulic\Kellogg to Harry Pave\Land\dwg\Key Sheet.dwg
 Design: T. Aziere
 Drawn: Sonny
 Approved: J. F. Bradley
 Scale: 1:200

Project No. 07-10-E-968 CAPITAL IMPROVEMENT PROJECT
HYDRAULIC STREET PAVING
 KEYSHEET

Baughman Company, P.A.
 315 Ellis St. Wichita, KS 67211 P 316-262-7271 F 316-262-0149
 ENGINEERING | SURVEYING | PLANNING | LANDSCAPE ARCHITECTURE

September 2009
 SHEET 2 OF 101