
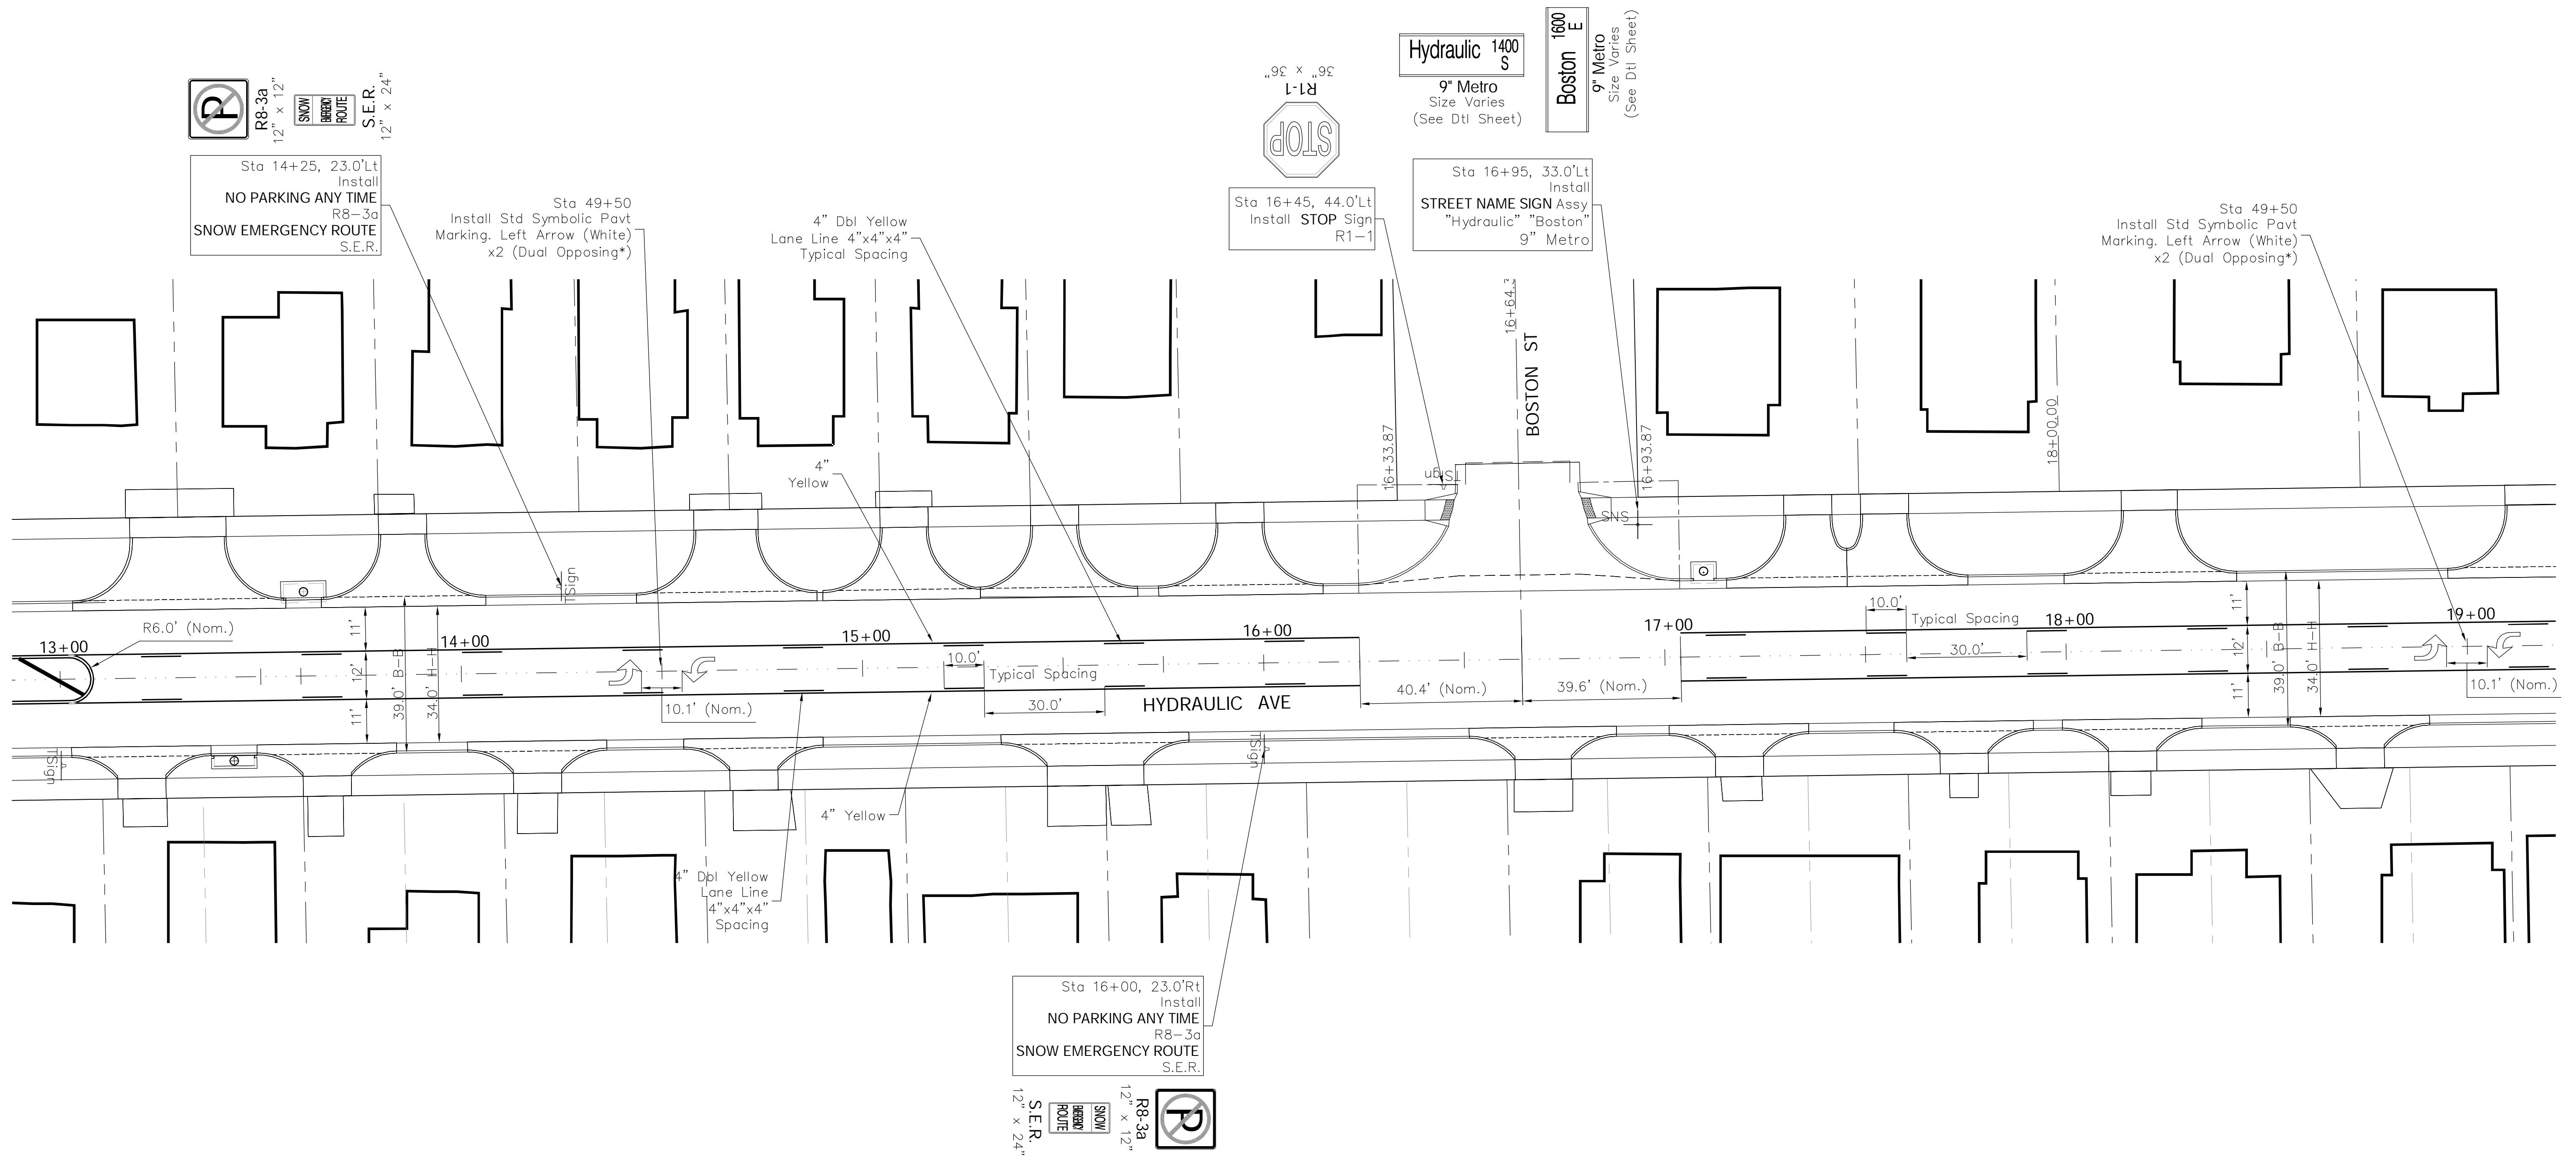


| FHWA REGION NO. | STATE | PROJECT NO. | FISCAL YEAR | SHEET NO. | TOTAL SHEETS |
|-----------------|--------|-------------|-------------|-----------|--------------|
| 7 | KANSAS | 87N-0503-01 | 2009 | 57 | 101 |

FEDERAL Project No. ARRA-N050(301)

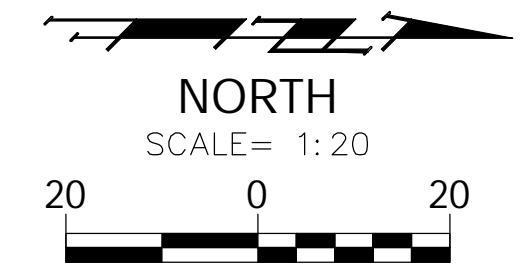

Drawing File: E:\eng\Hydraulic Kellogg to Harry Pav\Land\dwg\ACAD-Base (Marking & Signal).dwg

Design: KK
 Drawn: STAFF
 Approved: JFB
 Scale: NOTED

Project No: 07-104-988 CAPITAL IMPROVEMENT PROJECT
SIGNING AND MARKING PLAN
 Hydraulic - Harry to Kellogg
 TAFF

Baughman Company, P.A.
 315 Ellis St. Wichita, KS 67211 P 316-262-1271 F 316-262-0149
 ENGINEERING | SURVEYING | PLANNING | LANDSCAPE ARCHITECTURE

September 2009
 SHEET 57 OF 101