



FHWA REGION NO.	STATE	PROJECT NO.	FISCAL YEAR	SHEET NO.	TOTAL SHEETS
7	KANSAS	87N-0503-01	2009	64	101

FEDERAL Project No. ARRA-N050(301)

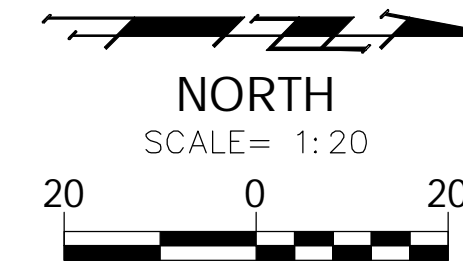

Hydraulic 700 S  
9" Metro  
Size Varies  
(See Dtl Sheet)

Orme 1600 E  
9" Metro  
Size Varies  
(See Dtl Sheet)

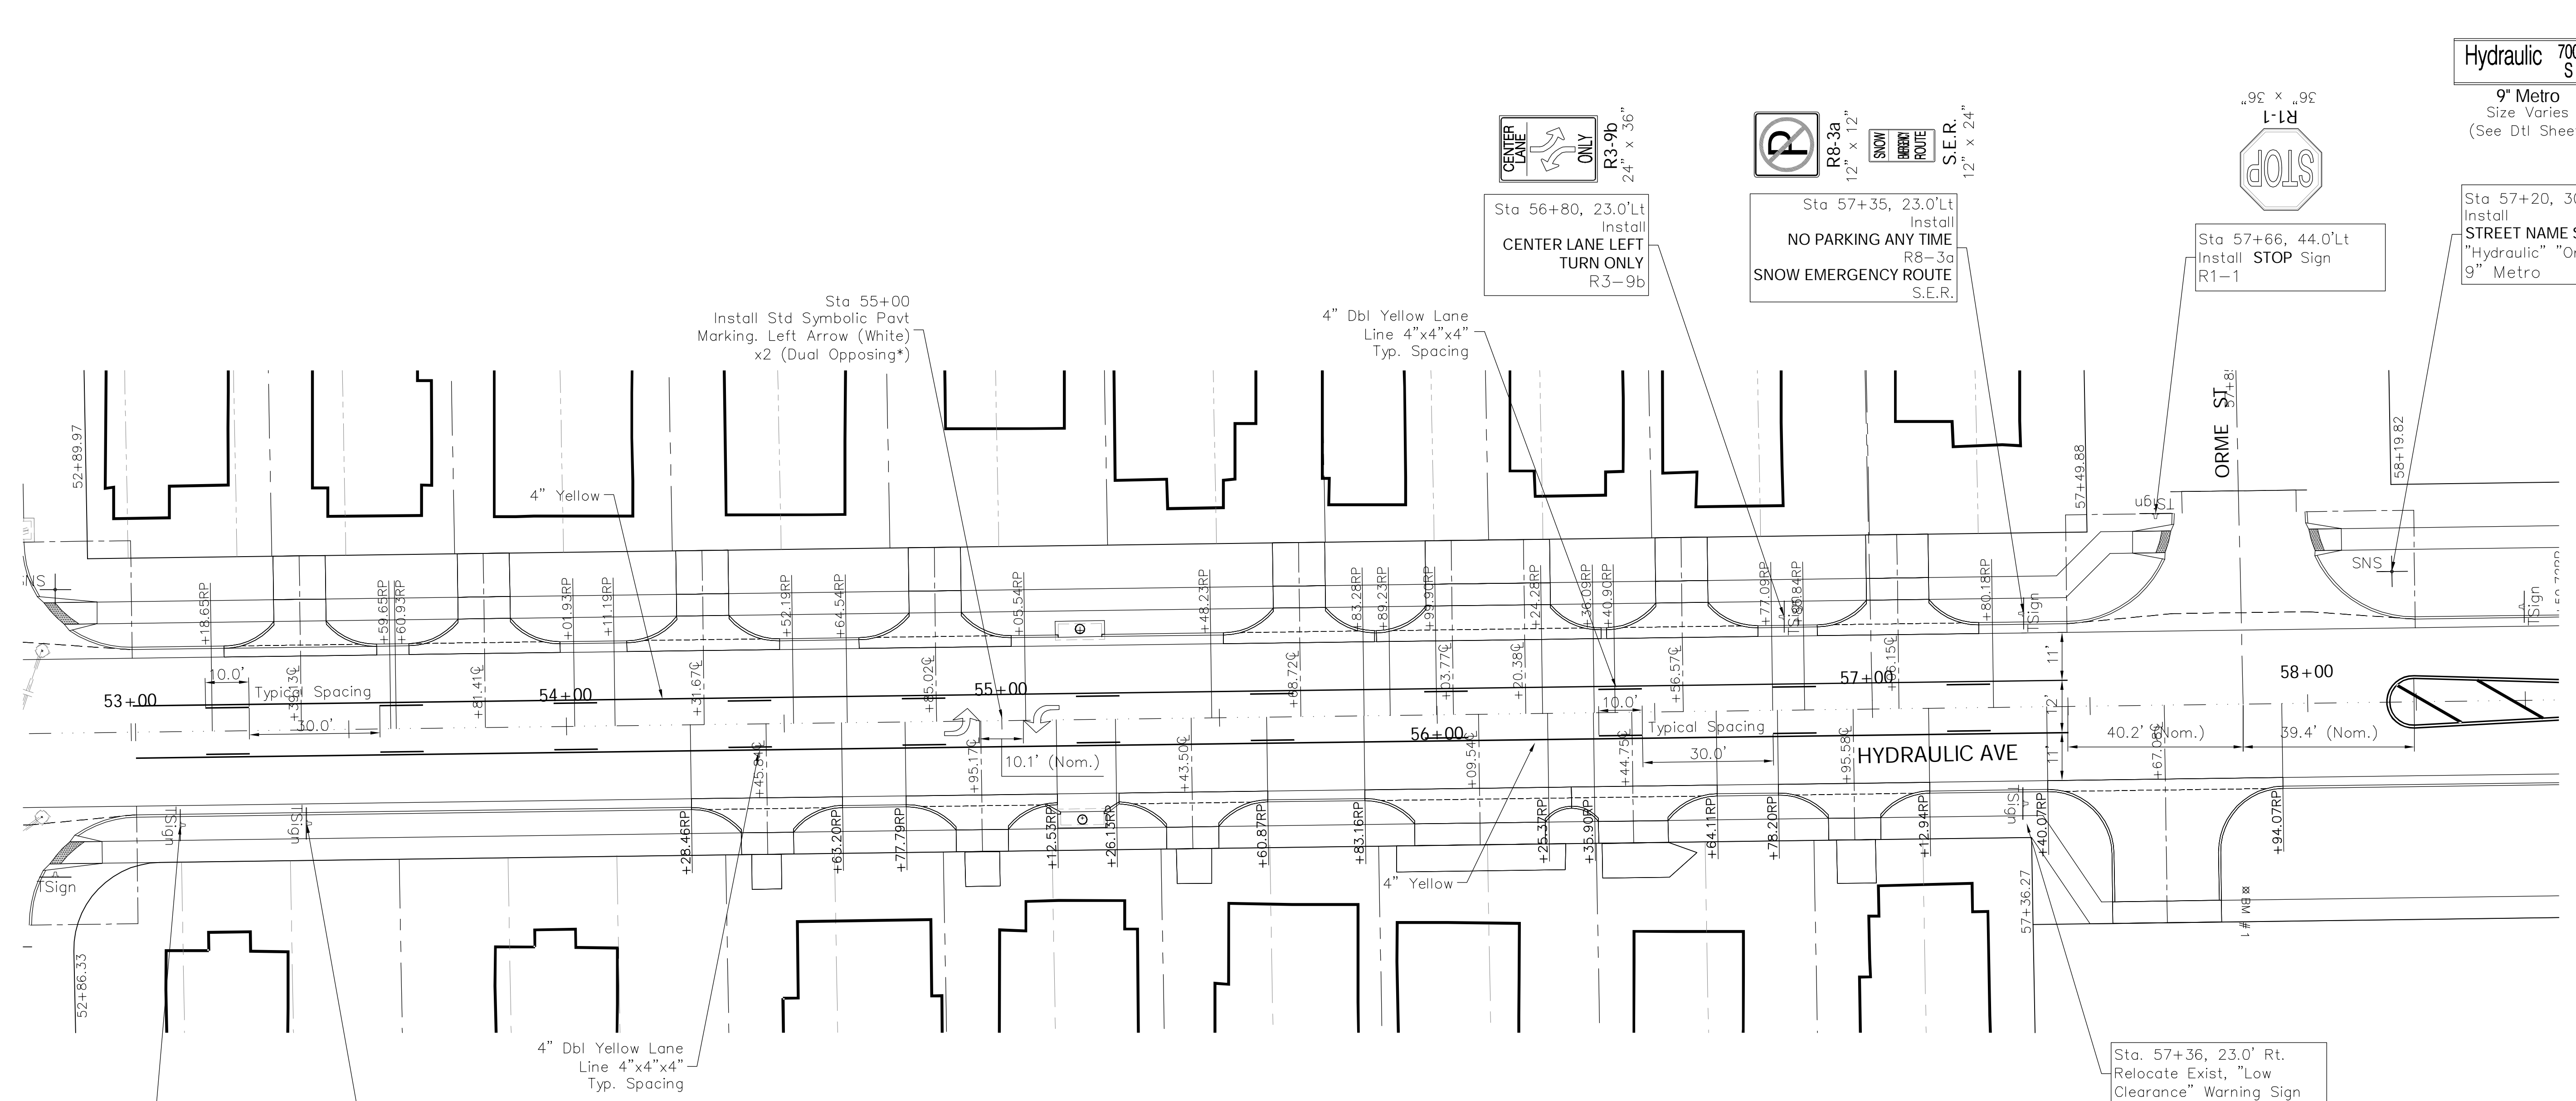

Sta 53+10, 23.0'Rt  
Install  
NO PARKING ANY TIME  
R8-3a  
SNOW EMERGENCY ROUTE  
S.E.R.

R8-3a  
12" x 12"  
S.E.R.  
12" x 24"

Sta 53+40, 23.0'Rt  
Install  
CENTER LANE LEFT  
TURN ONLY  
R3-9b

R3-9b  
24" x 36"  
S.E.R.

Sta 56+80, 23.0'Lt  
Install  
CENTER LANE LEFT  
TURN ONLY  
R3-9b

R3-9b  
24" x 36"  
S.E.R.

Sta 57+35, 23.0'Lt  
Install  
NO PARKING ANY TIME  
R8-3a  
SNOW EMERGENCY ROUTE  
S.E.R.

R8-3a  
12" x 12"  
S.E.R.  
12" x 24"

Sta 57+66, 44.0'Lt  
Install  
STOP Sign  
R1-1

R1-1  
36" x 36"  
S.E.R.

Sta 57+20, 30.0'Lt  
Install  
STREET NAME SIGN Assy  
"Hydraulic" "Orme"  
9" Metro

Sta. 57+36, 23.0' Rt.  
Relocate Exist, "Low  
Clearance" Warning Sign

Drawing File: E:\eng\Hydraulic Kellogg to Harry Pav\Land\dwg\ACAD-Base (Marking & Signal).dwg

Design: KK  
Drawn: STAFF  
Approved: JFB  
Scale: NOTED

Project No: 07-104-968 CAPITAL IMPROVEMENT PROJECT  
SIGNING AND MARKING PLAN  
Hydraulic - Harry to Kellogg

Baughman Company, P.A.  
315 Ellis St. Wichita, KS 67211 P 316-262-1271 F 316-262-0149  
ENGINEERING | SURVEYING | PLANNING | LANDSCAPE ARCHITECTURE

September 2009  
SHEET 64 OF 101