
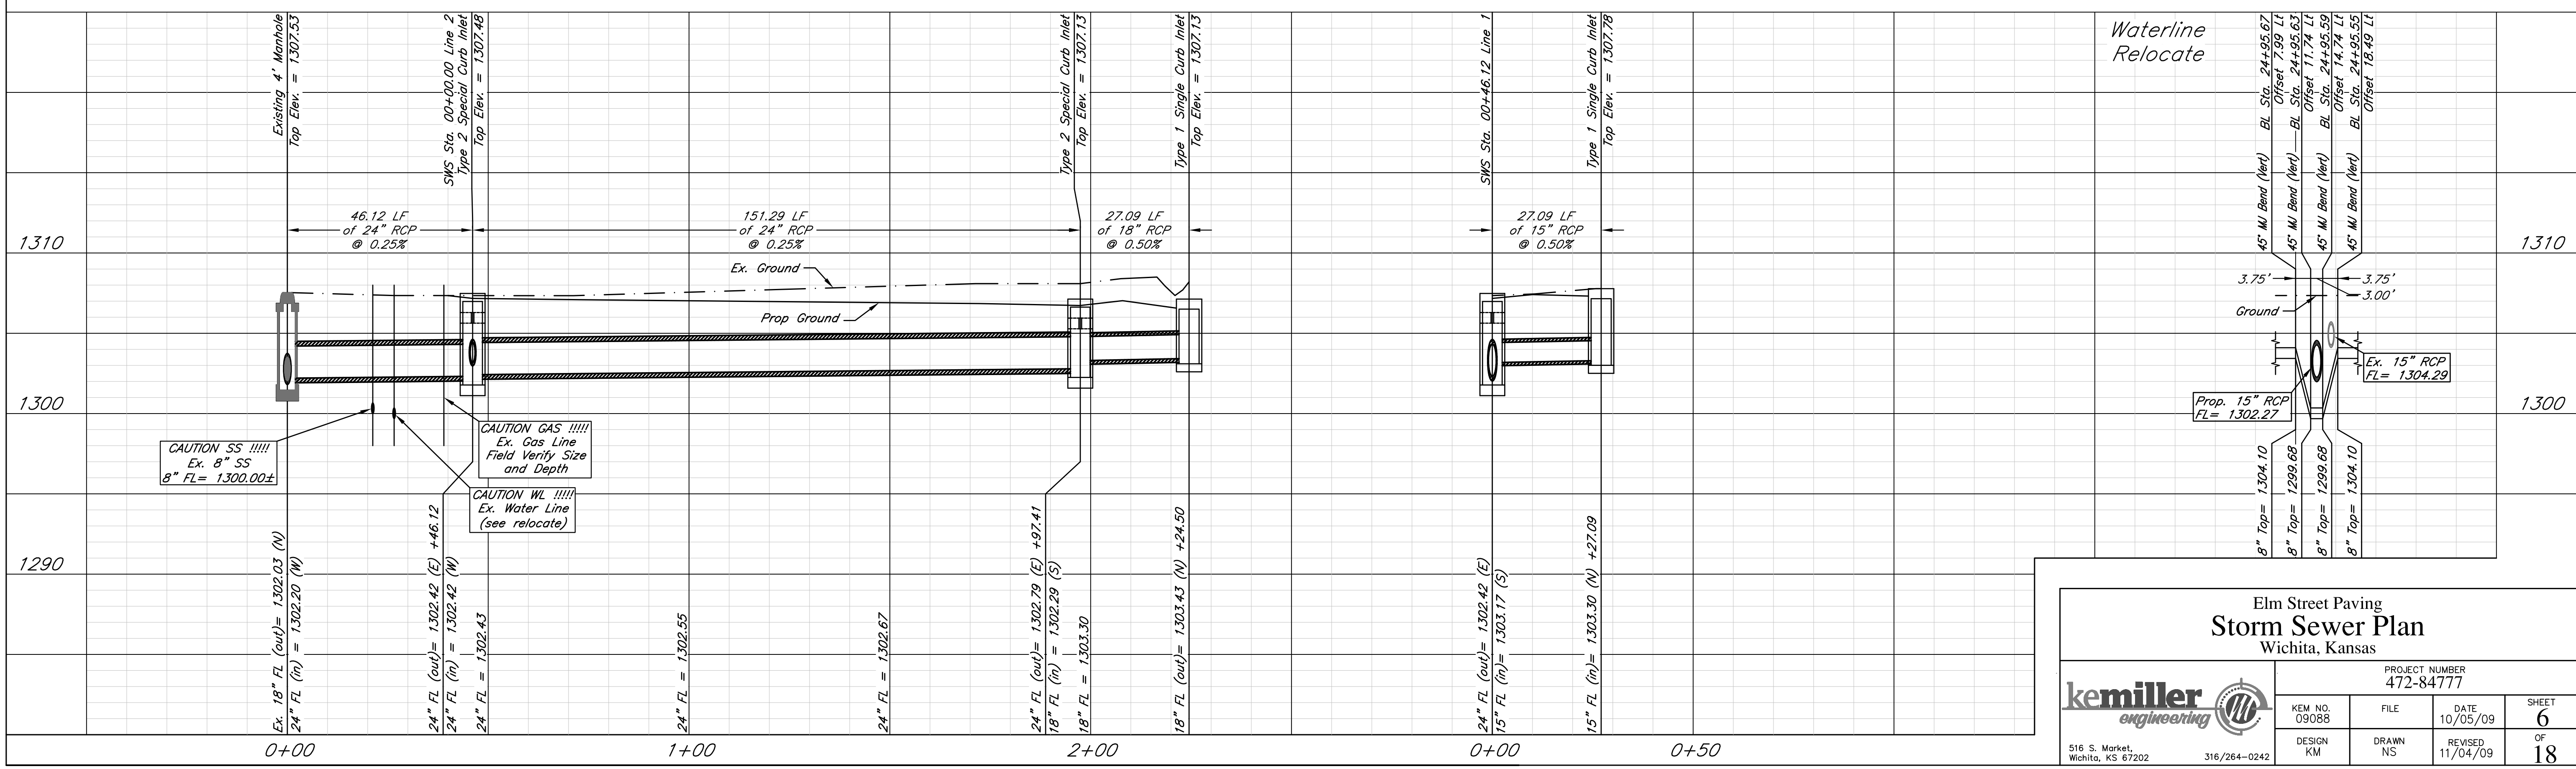


Notes:
 1. All proposed RCP needs to be backfilled with flushed and vibrated sand.

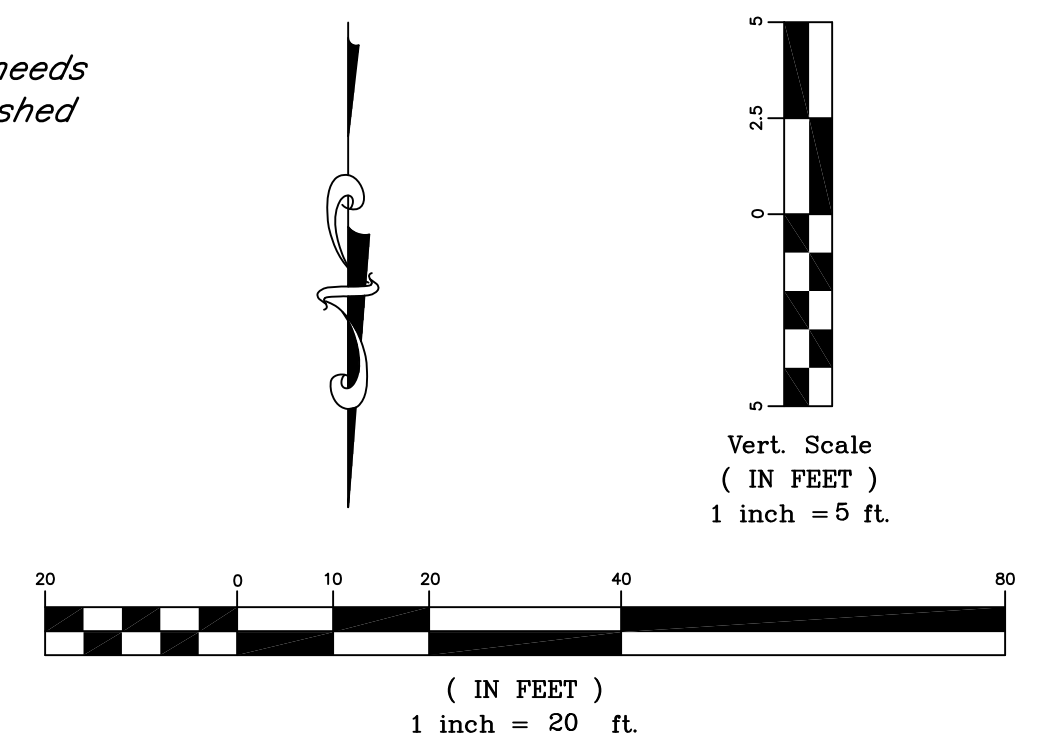

**Elm Street Paving
Storm Sewer Plan
Wichita, Kansas**

kemiller engineering		PROJECT NUMBER 472-84777			
		KEM NO. 09088	FILE	DATE 10/05/09	SHEET 6
DESIGN KM		DRAWN NS		REVISED 11/04/09	OF 18

516 S. Market, Wichita, KS 67202 316/264-0242