


FHWA REG. NO.	STATE	PROJECT NO.:	YEAR	SHEET NUMBER	TOTAL SHEETS
7	KANSAS	87 N-0502-01	2009	6	226
A.R.R.A.-N050(201)					

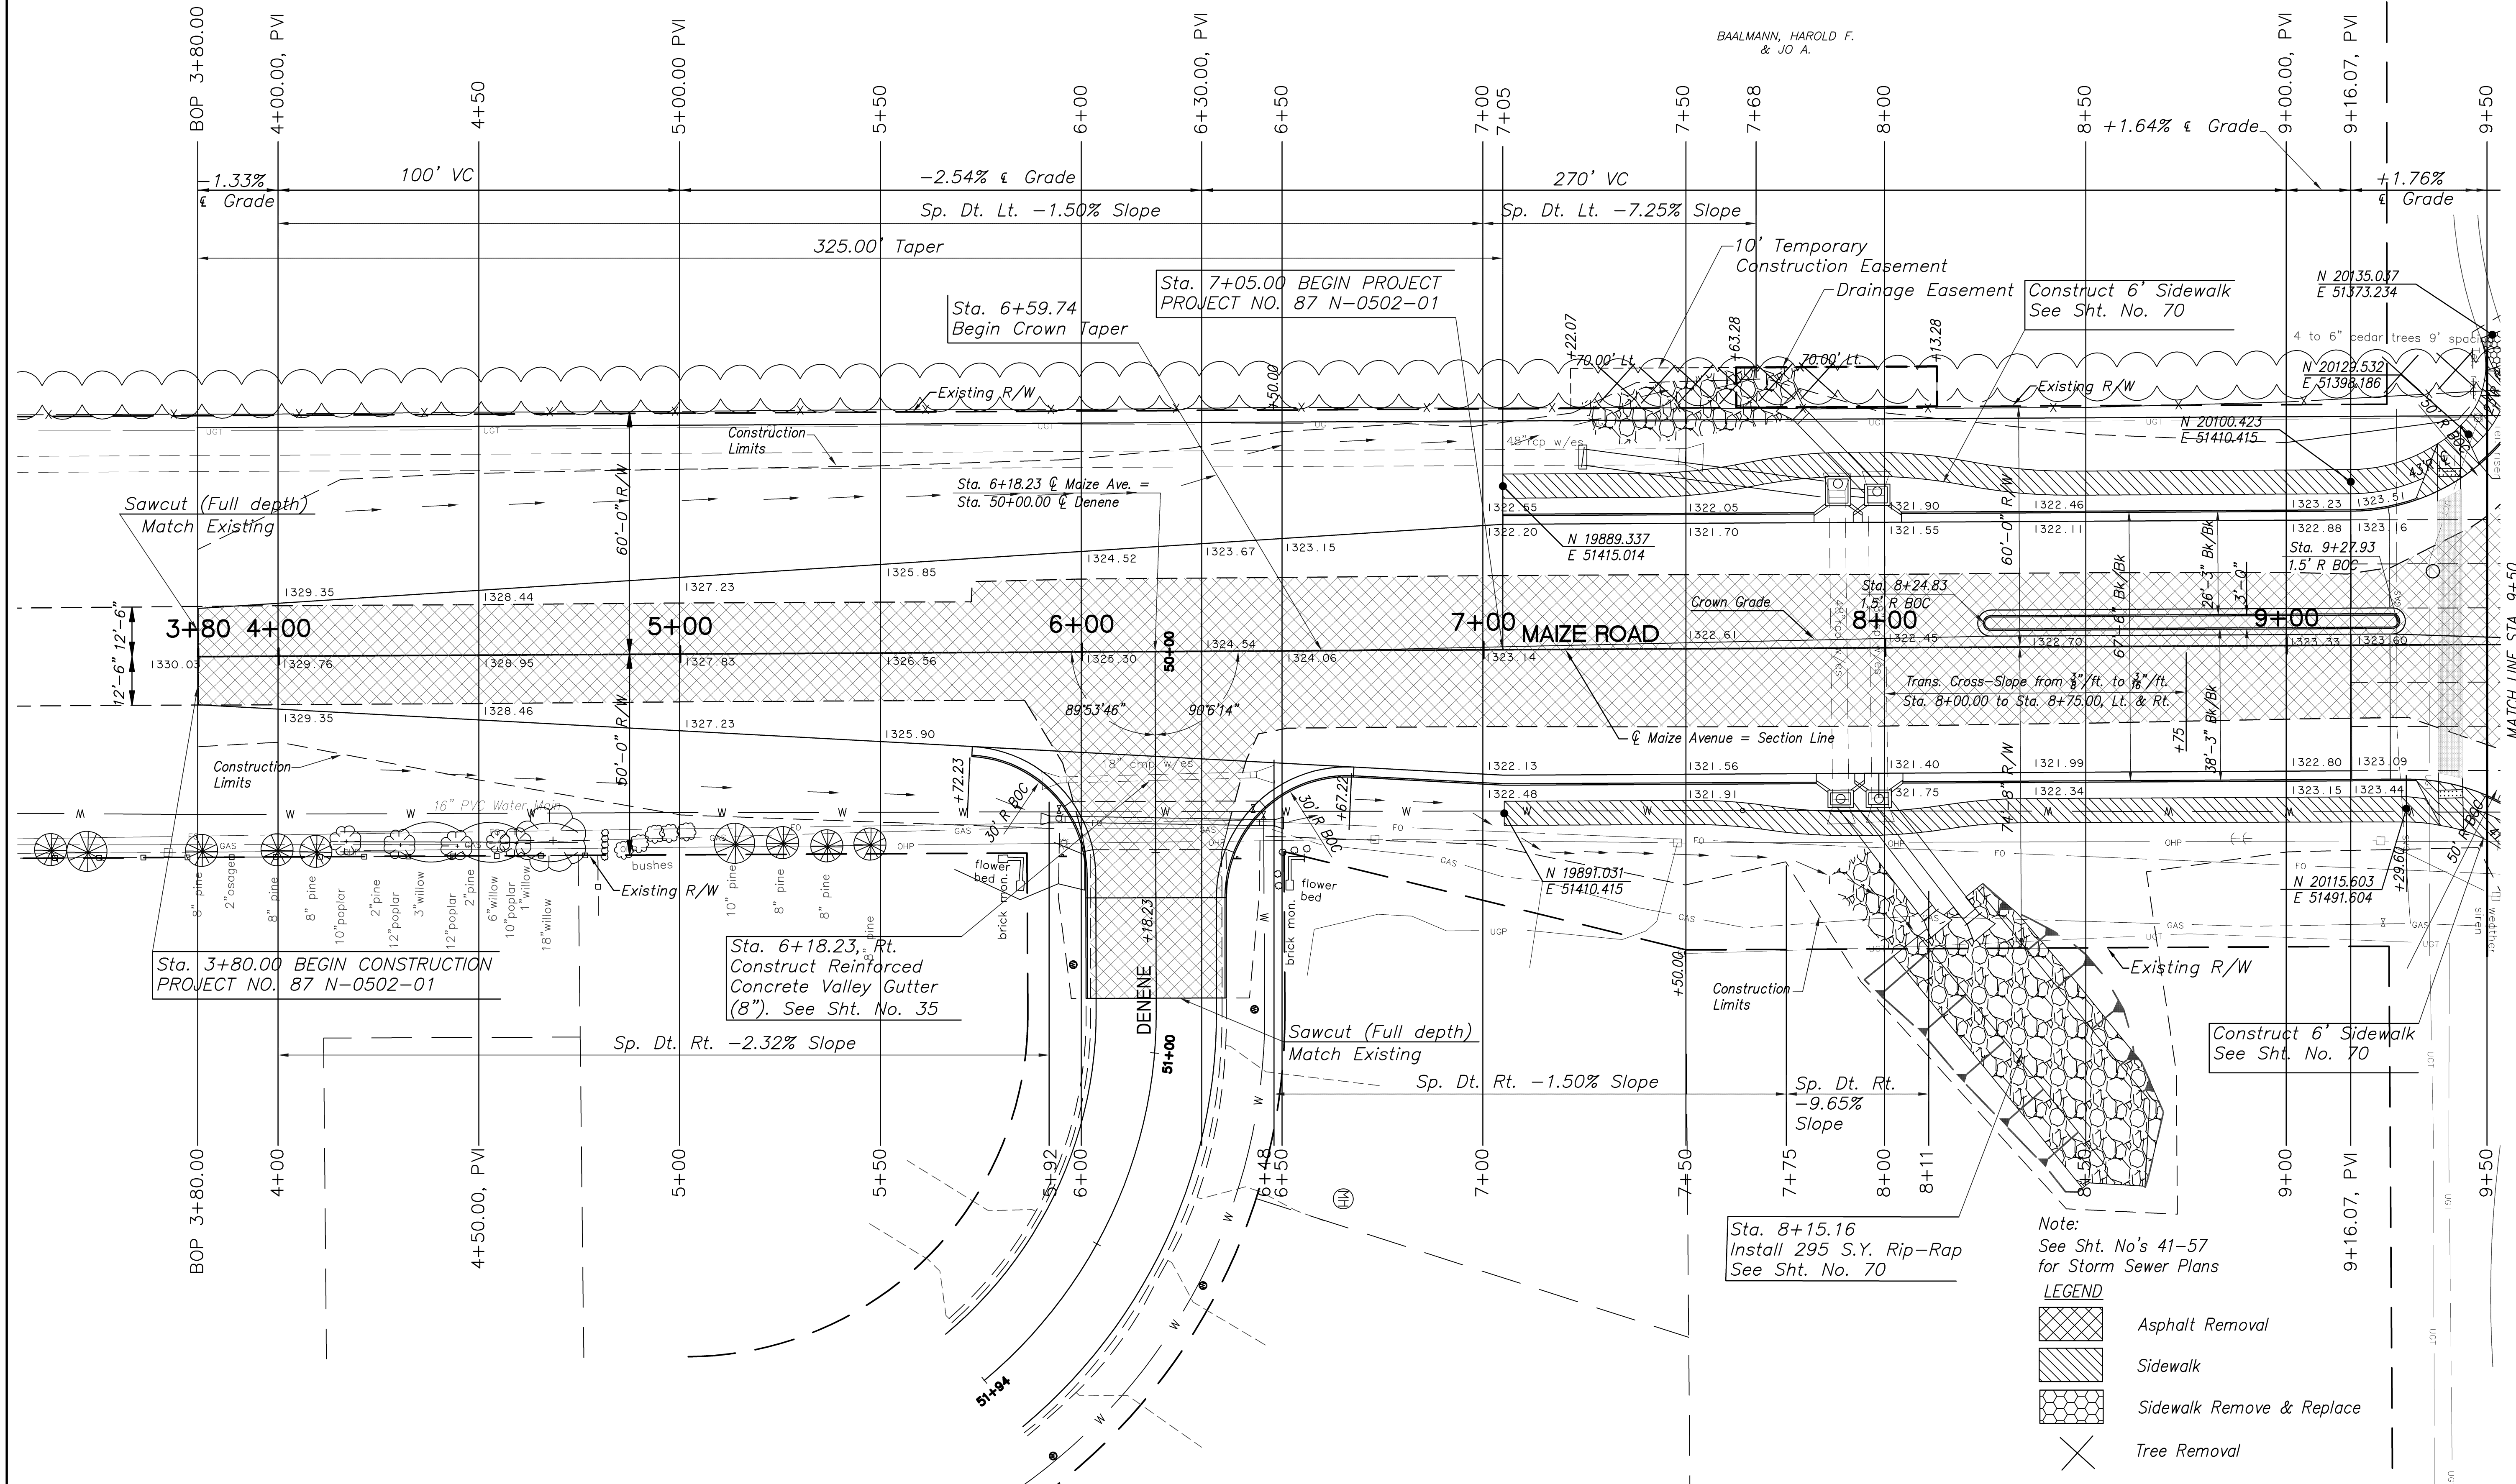

Note:  
See Sht. No's 41-57  
for Storm Sewer Plans


LEGEND

	Asphalt Removal
	Sidewalk
	Sidewalk Remove & Replace
	Tree Removal

Sta. 8+15.16  
Install 295 S.Y. Rip-Rap  
See Sht. No. 70

MAIZE ROAD  
WEST KELLOGG AVE. TO PANMEE AVE.  
CITY OF WICHITA, KANSAS  
PAVEMENT PLAN 3+80 TO 9+50

POE & ASSOCIATES, INC.  
CONSULTING ENGINEERS  
5940 E. Central, Suite 200 ■ Wichita, KS 67208-4242  
Phone: 316/685-4114 ■ FAX: 316/685-4444

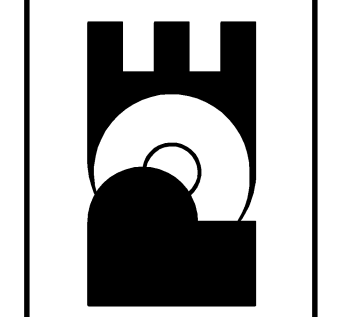

Engineer: P. FERGUSON  
Designer: K. WARREN  
KDOT Job No.: 87 N-0502-01  
Date: SEPTEMBER 2009