



FHWA RES. NO.	STATE	PROJECT NO.:	YEAR	SHEET NUMBER	TOTAL SHEETS
7	KANSAS	87 N-0502-01	2008	108	226
A.R.R.A-N050(201)					

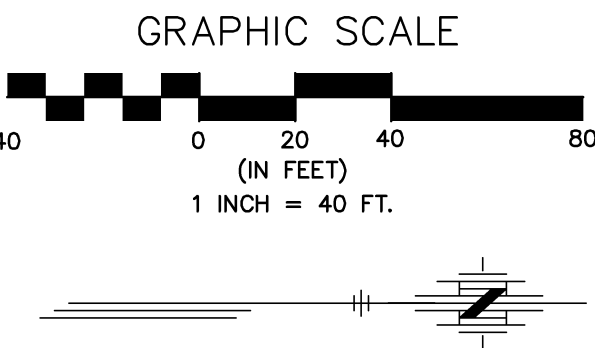


No.	Date	By	Approved	Revision
1				
2				
3				
4				

MAIZE ROAD
WEST KELLOGG AVE. TO PAWNEE AVE.
CITY OF WICHITA, KANSAS
PHASE II — TRAFFIC CONTROL


POE & ASSOCIATES, INC.
CONSULTING ENGINEERS
5940 E. Central, Suite 200 • Wichita, KS 67208-4242
Phone 316/685-4114 • FAX 316/685-4444

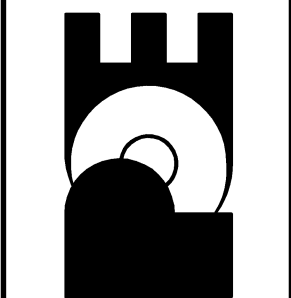

Engineer:	M. THOMPSON
Designer:	P. FERGUSON
KDOT Job No.:	87 N-0502-01
Poe Job No.:	
Date:	SEPT 2009
Sheet	
108	of 226

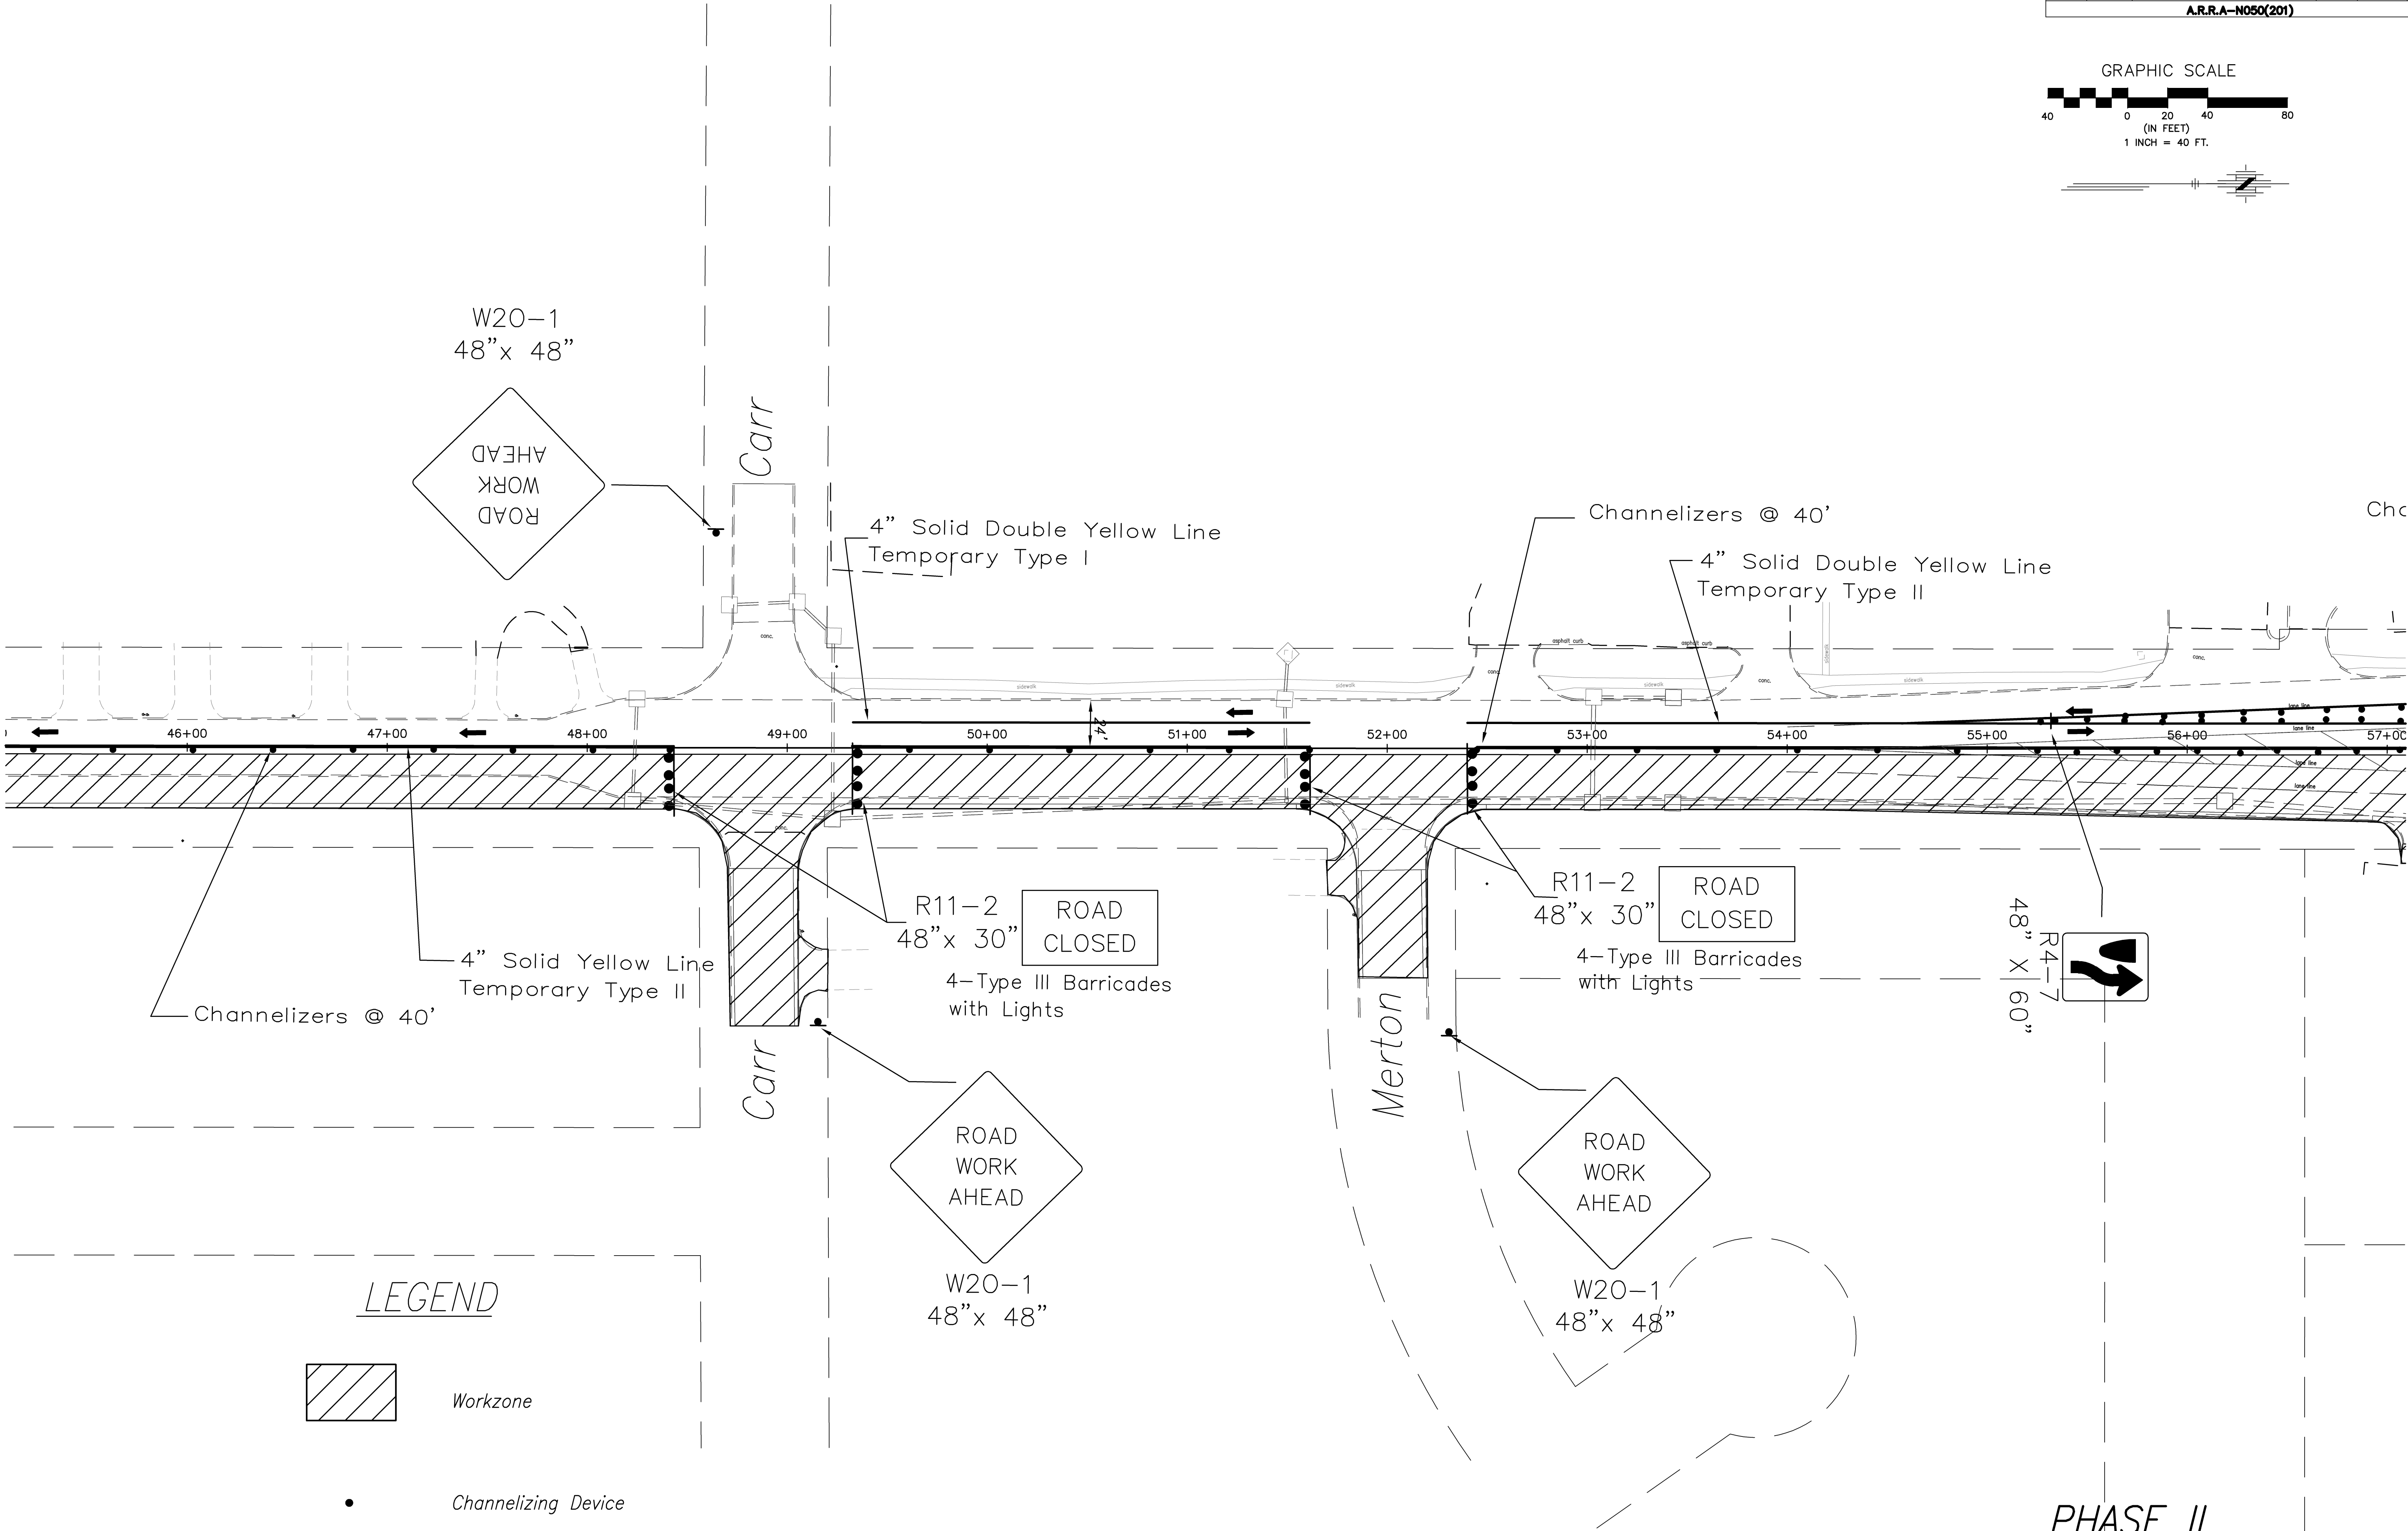

LEGEND

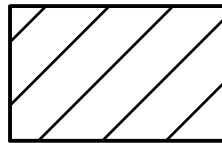

Workzone



Channelizing Device

PHASE II