



FIRMA REG. NO.	STATE	PROJECT NO.:	YEAR	SHEET NUMBER	TOTAL SHEETS
7	KANSAS	87 N-0502-01	2009	16	226
A.R.R.A.-N050(201)					

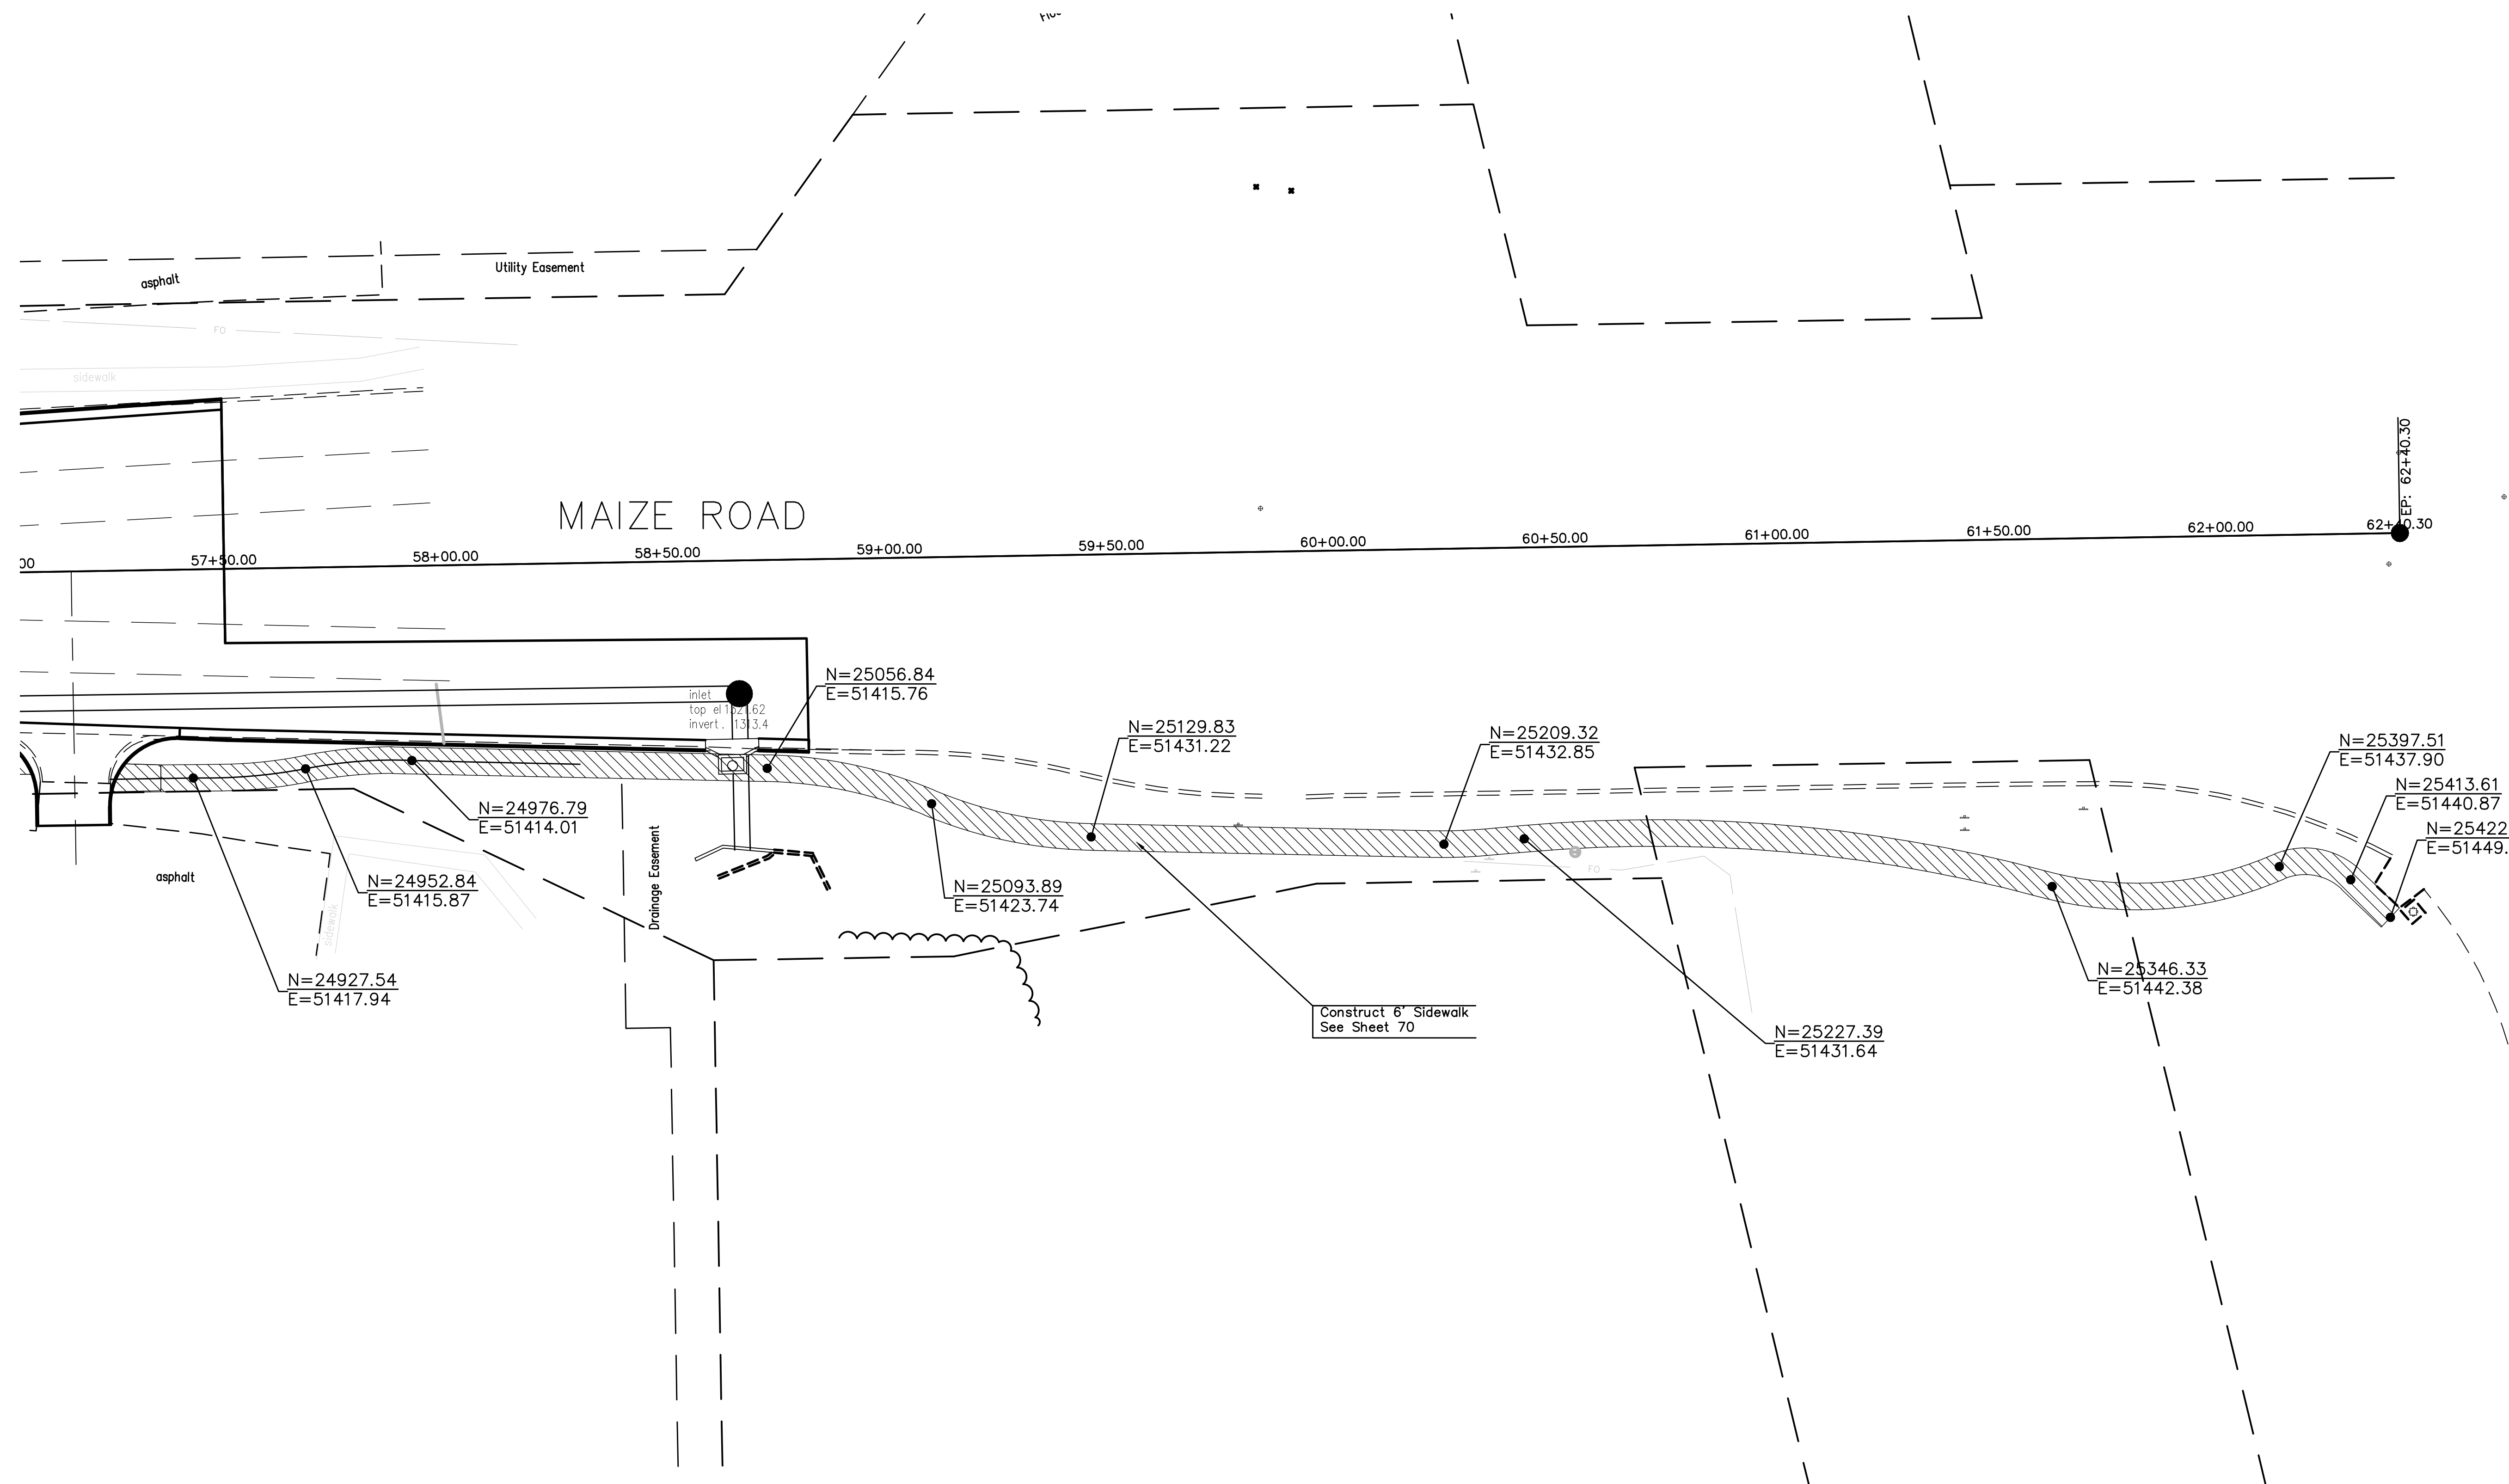

No.	Date	By	Approved	Revision

MAIZE ROAD  
 WEST KELLOGG AVE. TO PAMNEE AVE.  
 CITY OF WICHITA, KANSAS  
 SIDEWALK EXTENSION

POE & ASSOCIATES, INC.  
 CONSULTING ENGINEERS  
 5940 E. Central, Suite 200 • Wichita, KS 67208-6242  
 Phone 316/685-4114 • FAX 316/685-4444

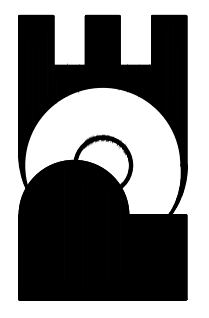

**FINAL**

Engineer: P. FERGUSON  
 Designer: K. WARREN  
 KDOT Job No.: 87 N-0502-01 Pce Job No.: 1935  
 Date: SEPTEMBER 2009