



FHWA REG. NO.	STATE	PROJECT NO.:	YEAR	SHEET NUMBER	TOTAL SHEETS
7	KANSAS	87 N-0502-01	2009	187	226
A.R.R.A-N05(201)					

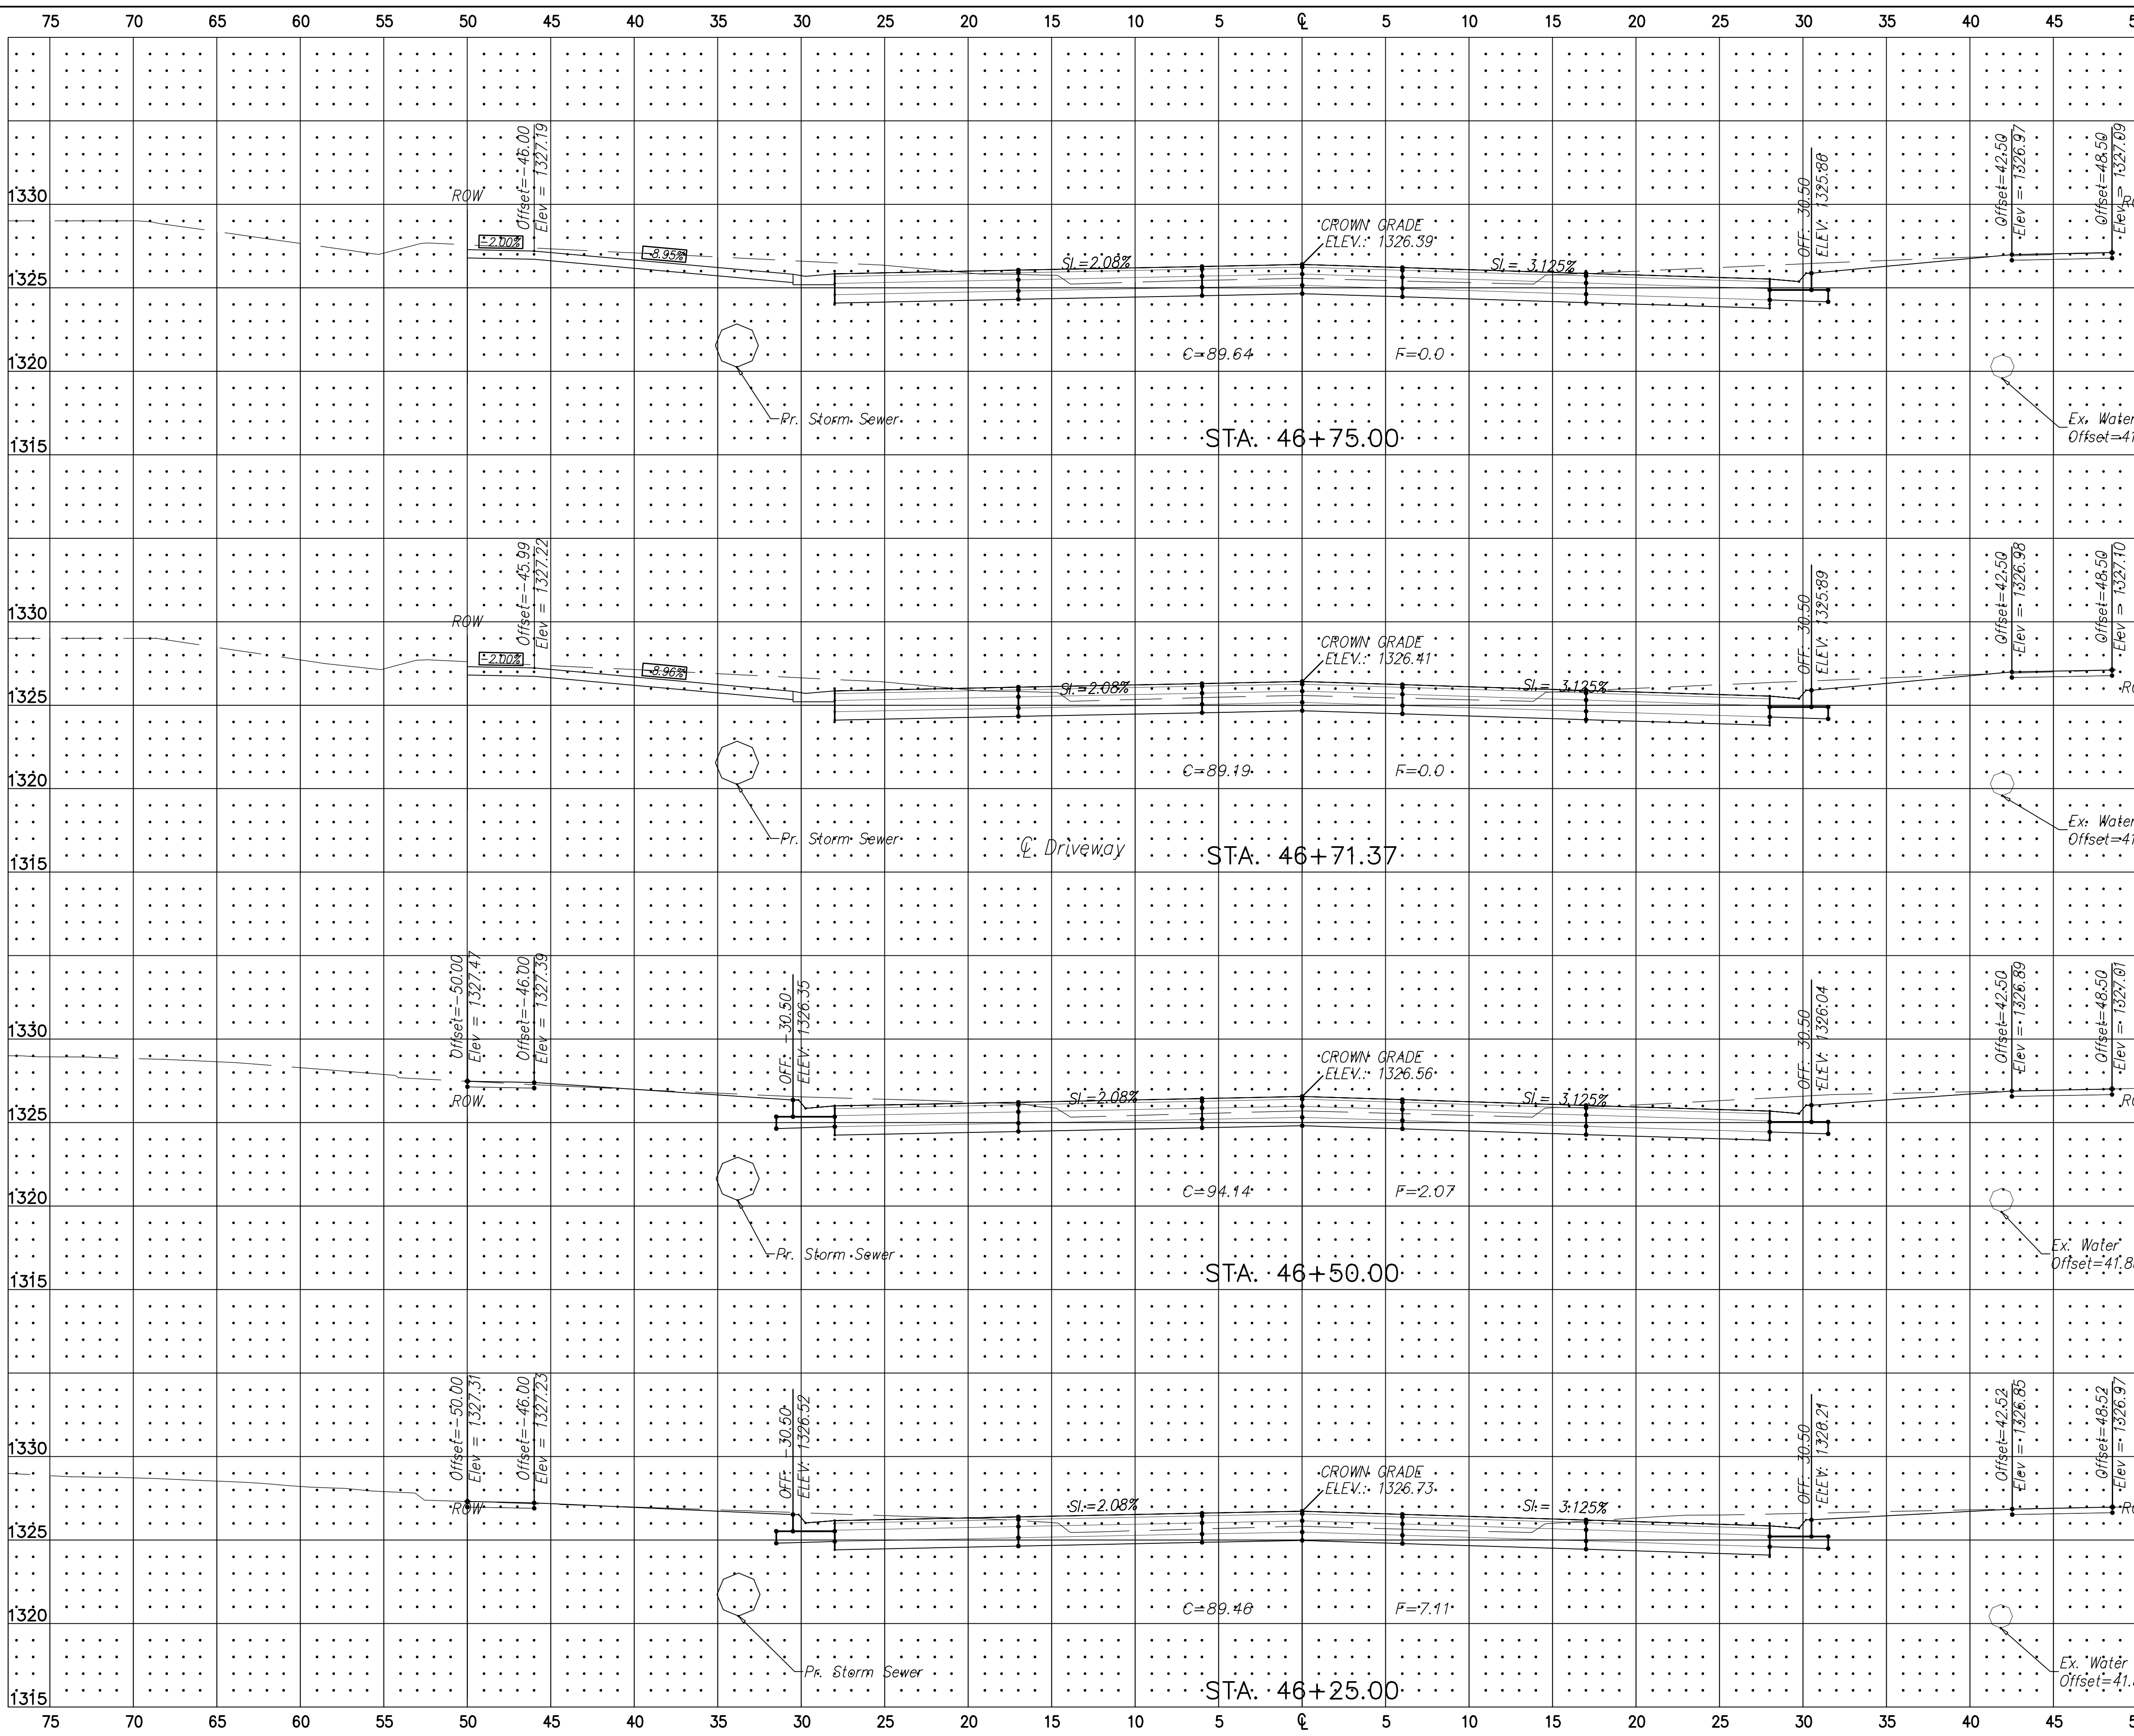

No.	Date	By	Approved	Revision

MAIZE ROAD  
WEST KELLOGG AVE. TO PANWEE AVE.  
CITY OF WICHITA, KANSAS

POE & ASSOCIATES, INC.  
CONSULTING ENGINEERS  
5940 E. Central, Suite 200 • Wichita, KS 67208-4242  
Phone 316/685-4114 • FAX 316/685-4444

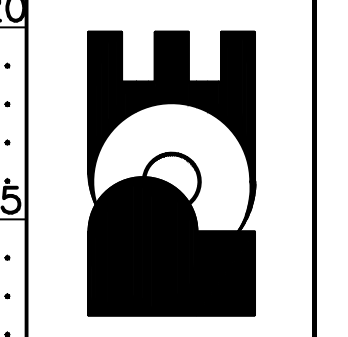

Engineer: P. FERGUSON  
Designer: K. WARREN  
KDOT Job No.: 87 N-0502-01    Pce Job No.: 1935  
Date: AUG 2008