


FHWA REG. NO.	STATE	PROJECT NO.:	YEAR	SHEET NUMBER	TOTAL SHEETS
7	KANSAS	87 N-0502-01	2009	208	226
A.R.R.A-N05(201)					

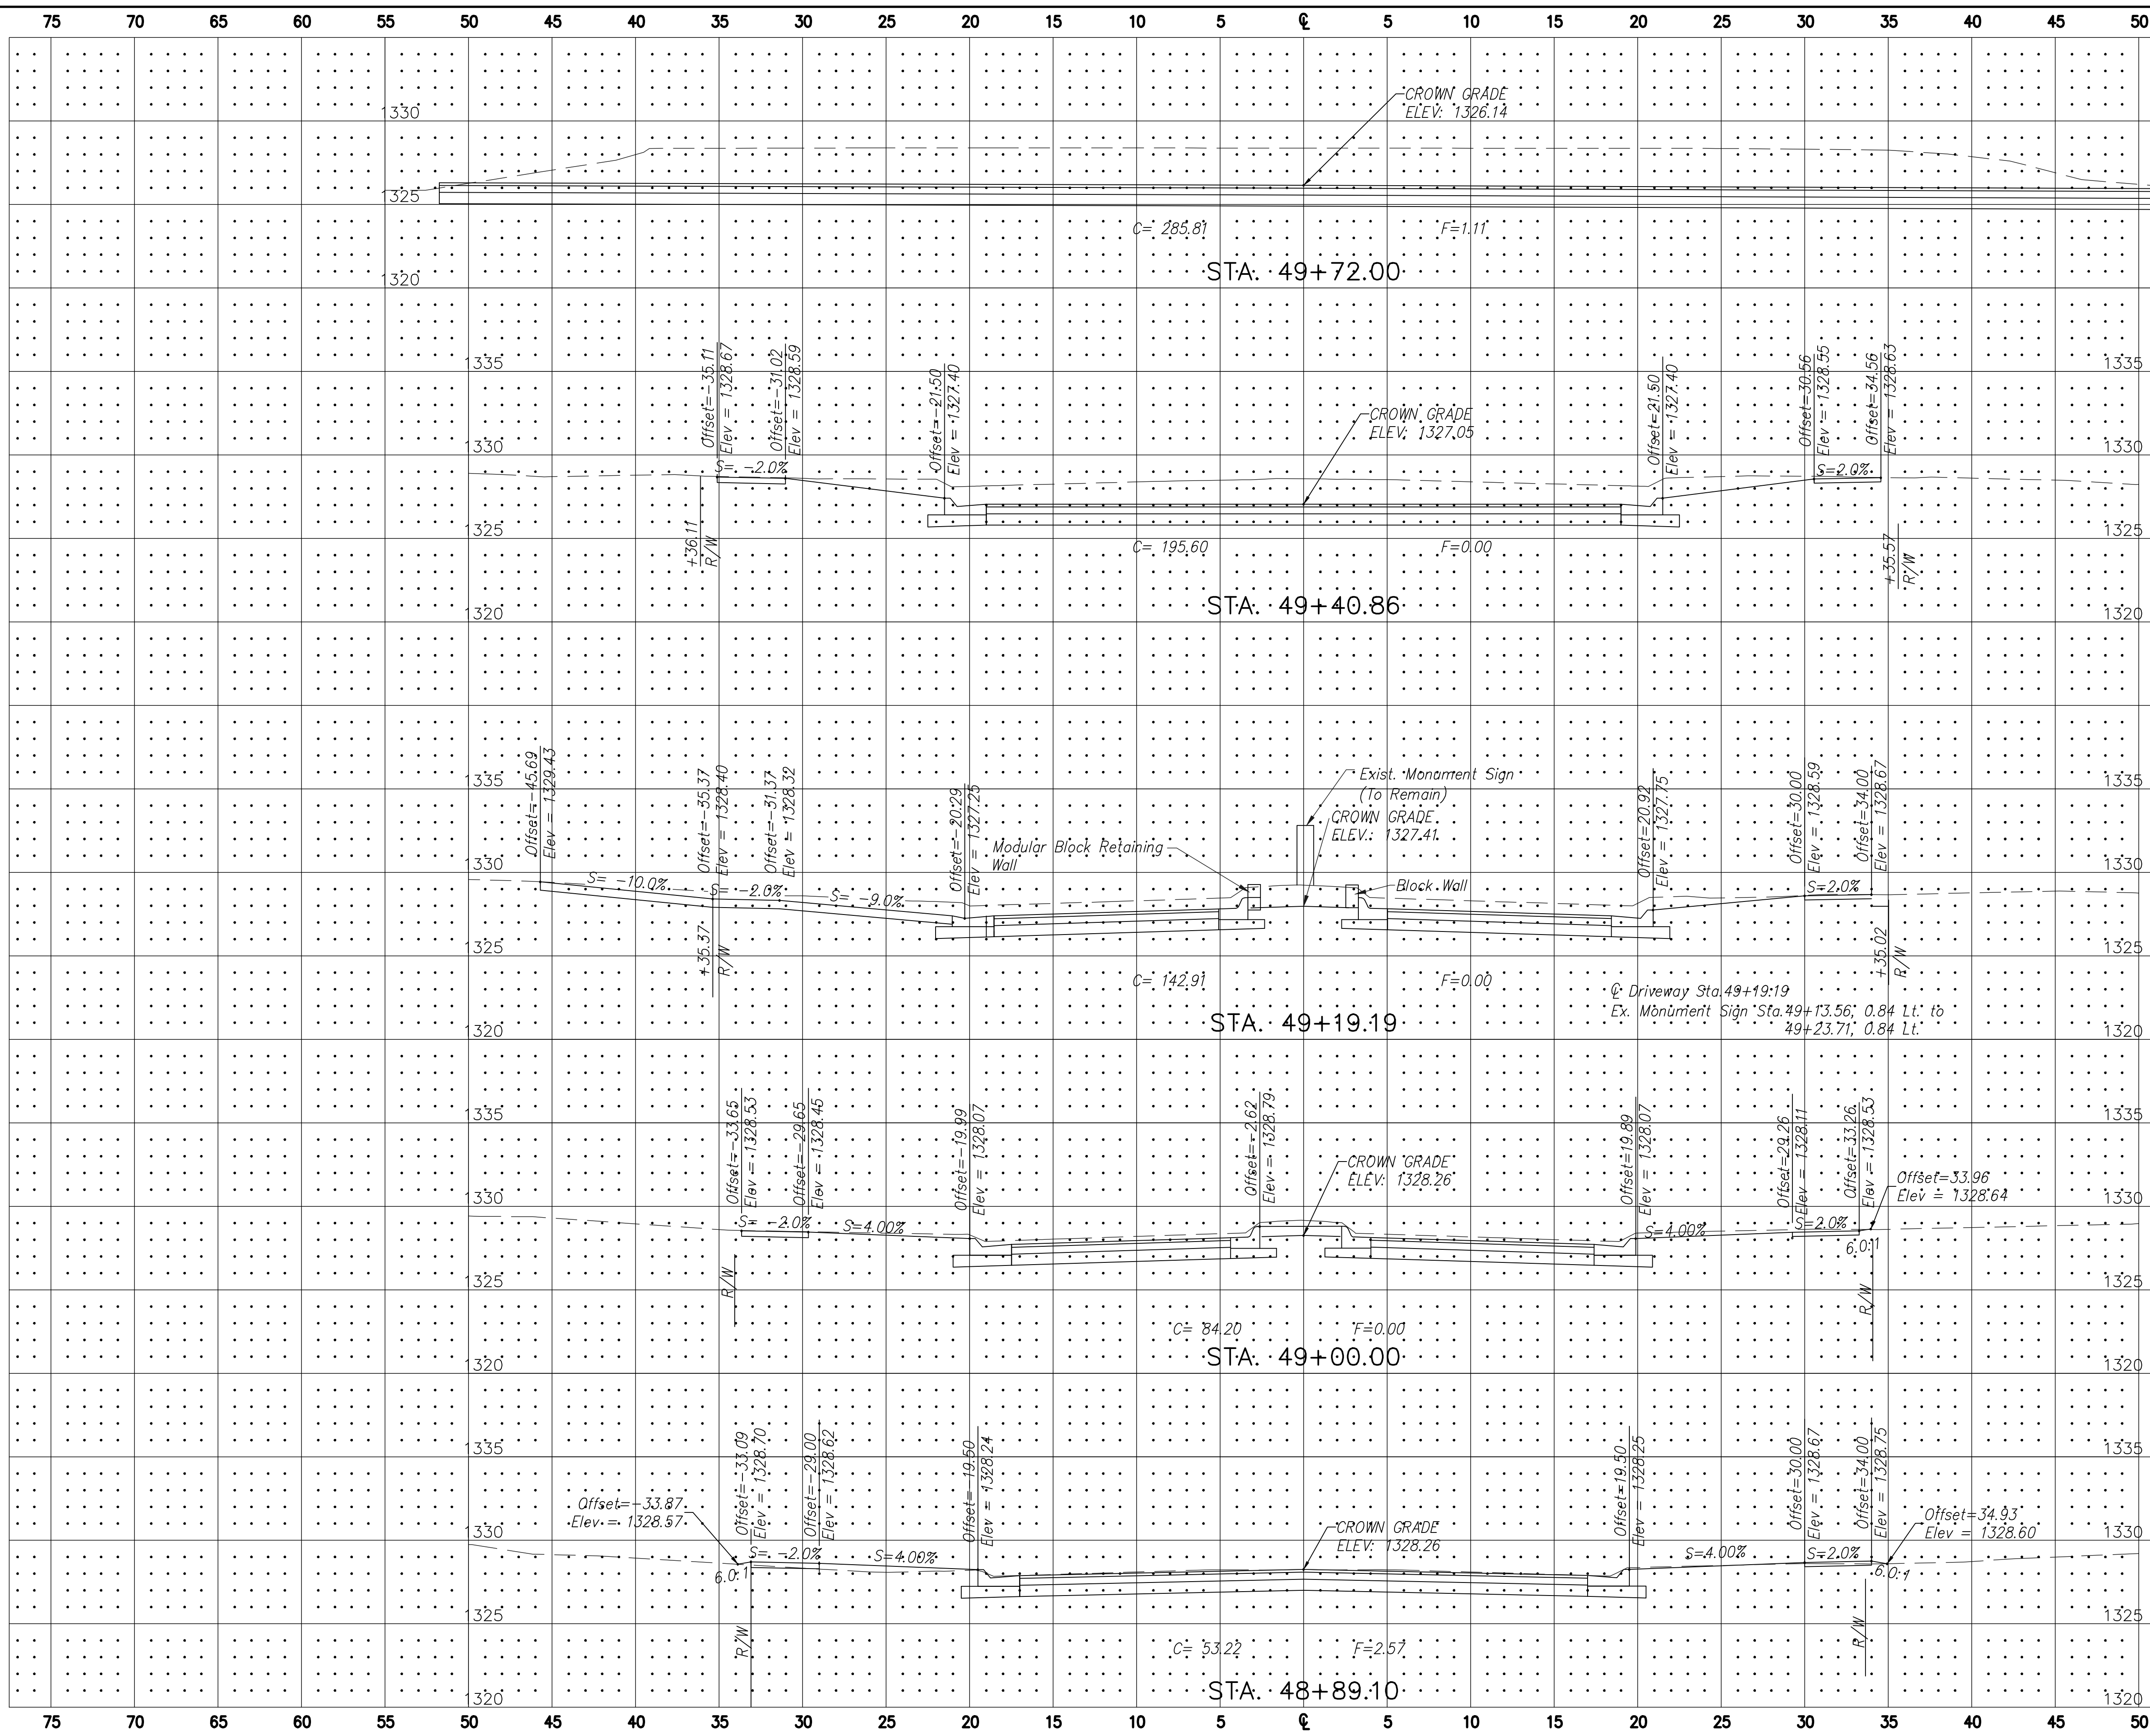

MAIZE ROAD		WEST KELLOGG AVE. TO PAMWEE AVE.		CITY OF WICHITA, KANSAS		HASKELL CROSS SECTIONS	
POE & ASSOCIATES, INC.		CONSULTING ENGINEERS		5940 E. Central, Suite 200 • Wichita, KS 67208-0242		Phone: 316/665-4714 • FAX: 316/665-4444	
Engineer:	P. FERGUSON	Designer:	K. WARREN	Project No.:	87 N-0502-01	Page:	208 of 226
Date:	AUG 2008						