


75 70 65 60 55 50 45 40 35 30 25 20 15 10 5 0 5 10 15 20 25 30 35 40 45 50


FHWA REG. NO.	STATE	PROJECT NO.:	YEAR	SHEET NUMBER	TOTAL SHEETS
7	KANSAS	87 N-0502-01	2009	210	226
A.R.R.A-N05(201)					
		55 60 65 70 75			

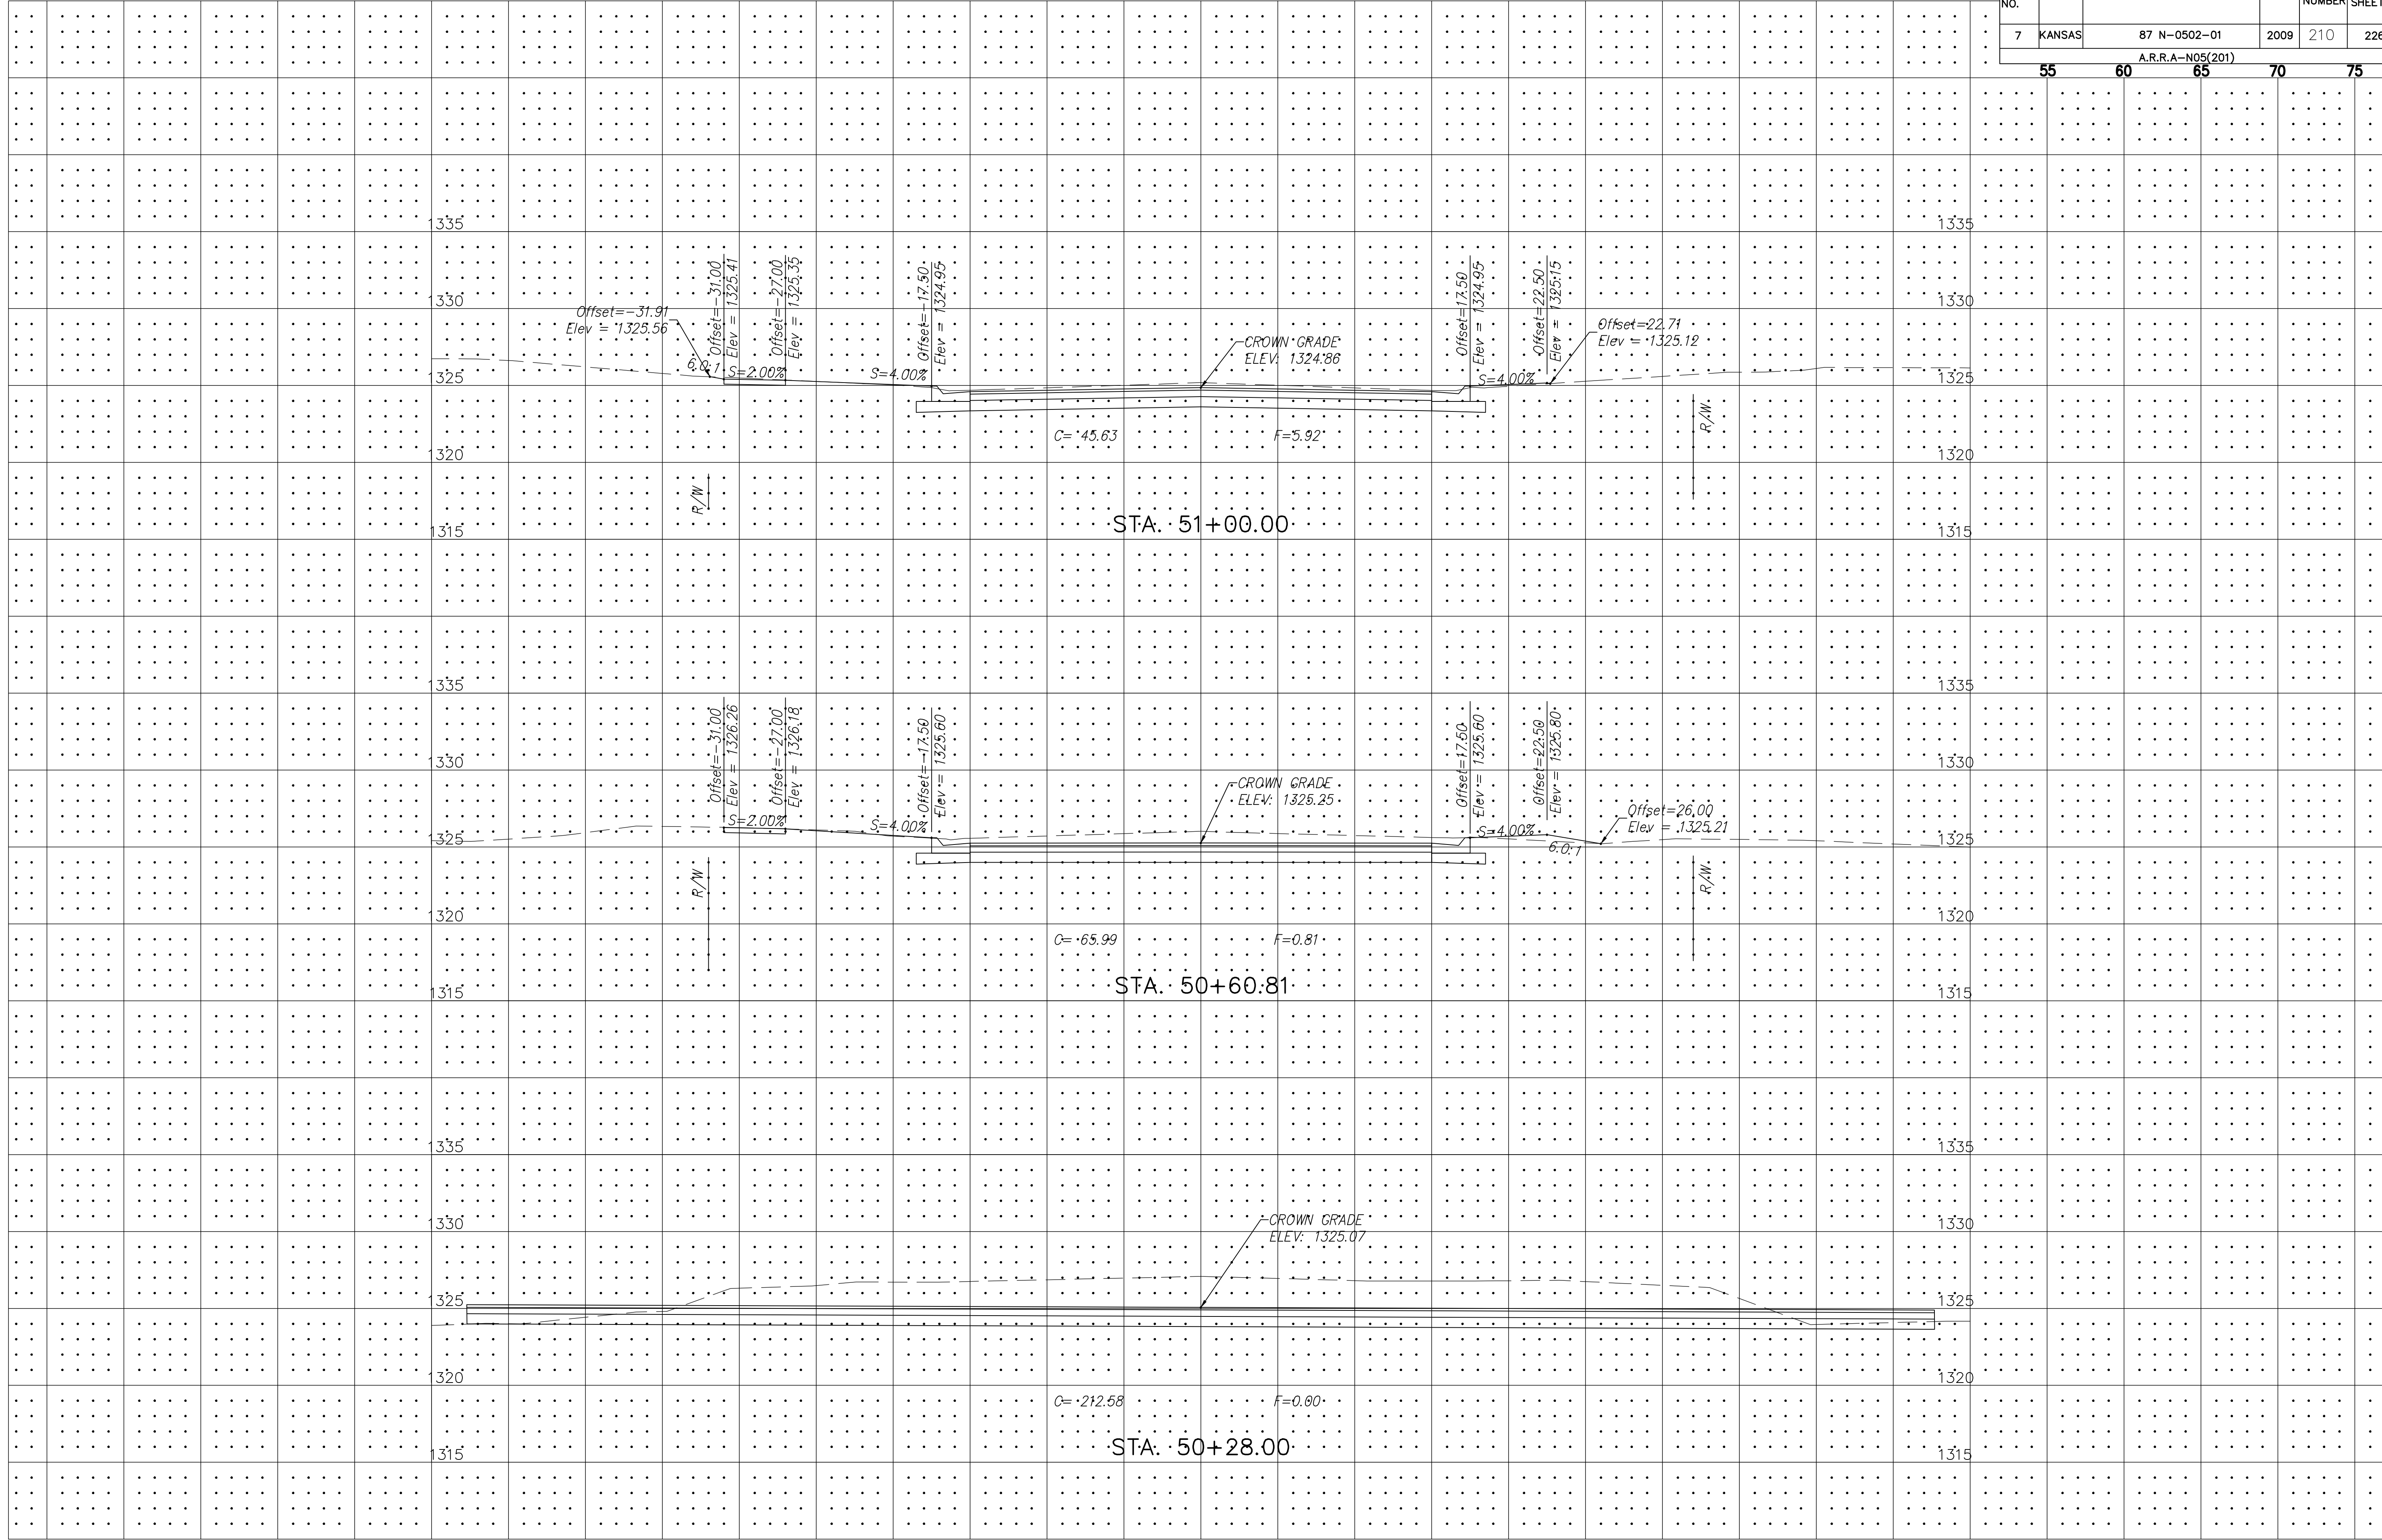

No.	Date	By	Approved	Revision

MAIZE ROAD  
 WEST KELLOGG AVE. TO PAWNEE AVE.  
 CITY OF WICHITA, KANSAS  
 LOTUS CROSS SECTIONS

POE & ASSOCIATES, INC.  
 CONSULTING ENGINEERS  
 5940 E. Central, Suite 200 • Wichita, KS 67208-0242  
 Phone 316/665-4714 • FAX 316/665-4444

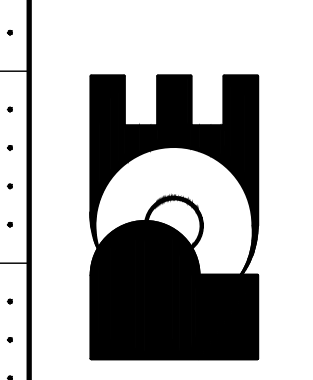

Engineer: P. FERGUSON  
 Designer: K. WARREN  
 KDOT Job No.: 87 N-0502-01    Pce Job No.: 1935  
 Date: AUG 2008

75 70 65 60 55 50 45 40 35 30 25 20 15 10 5 0 5 10 15 20 25 30 35 40 45 50