
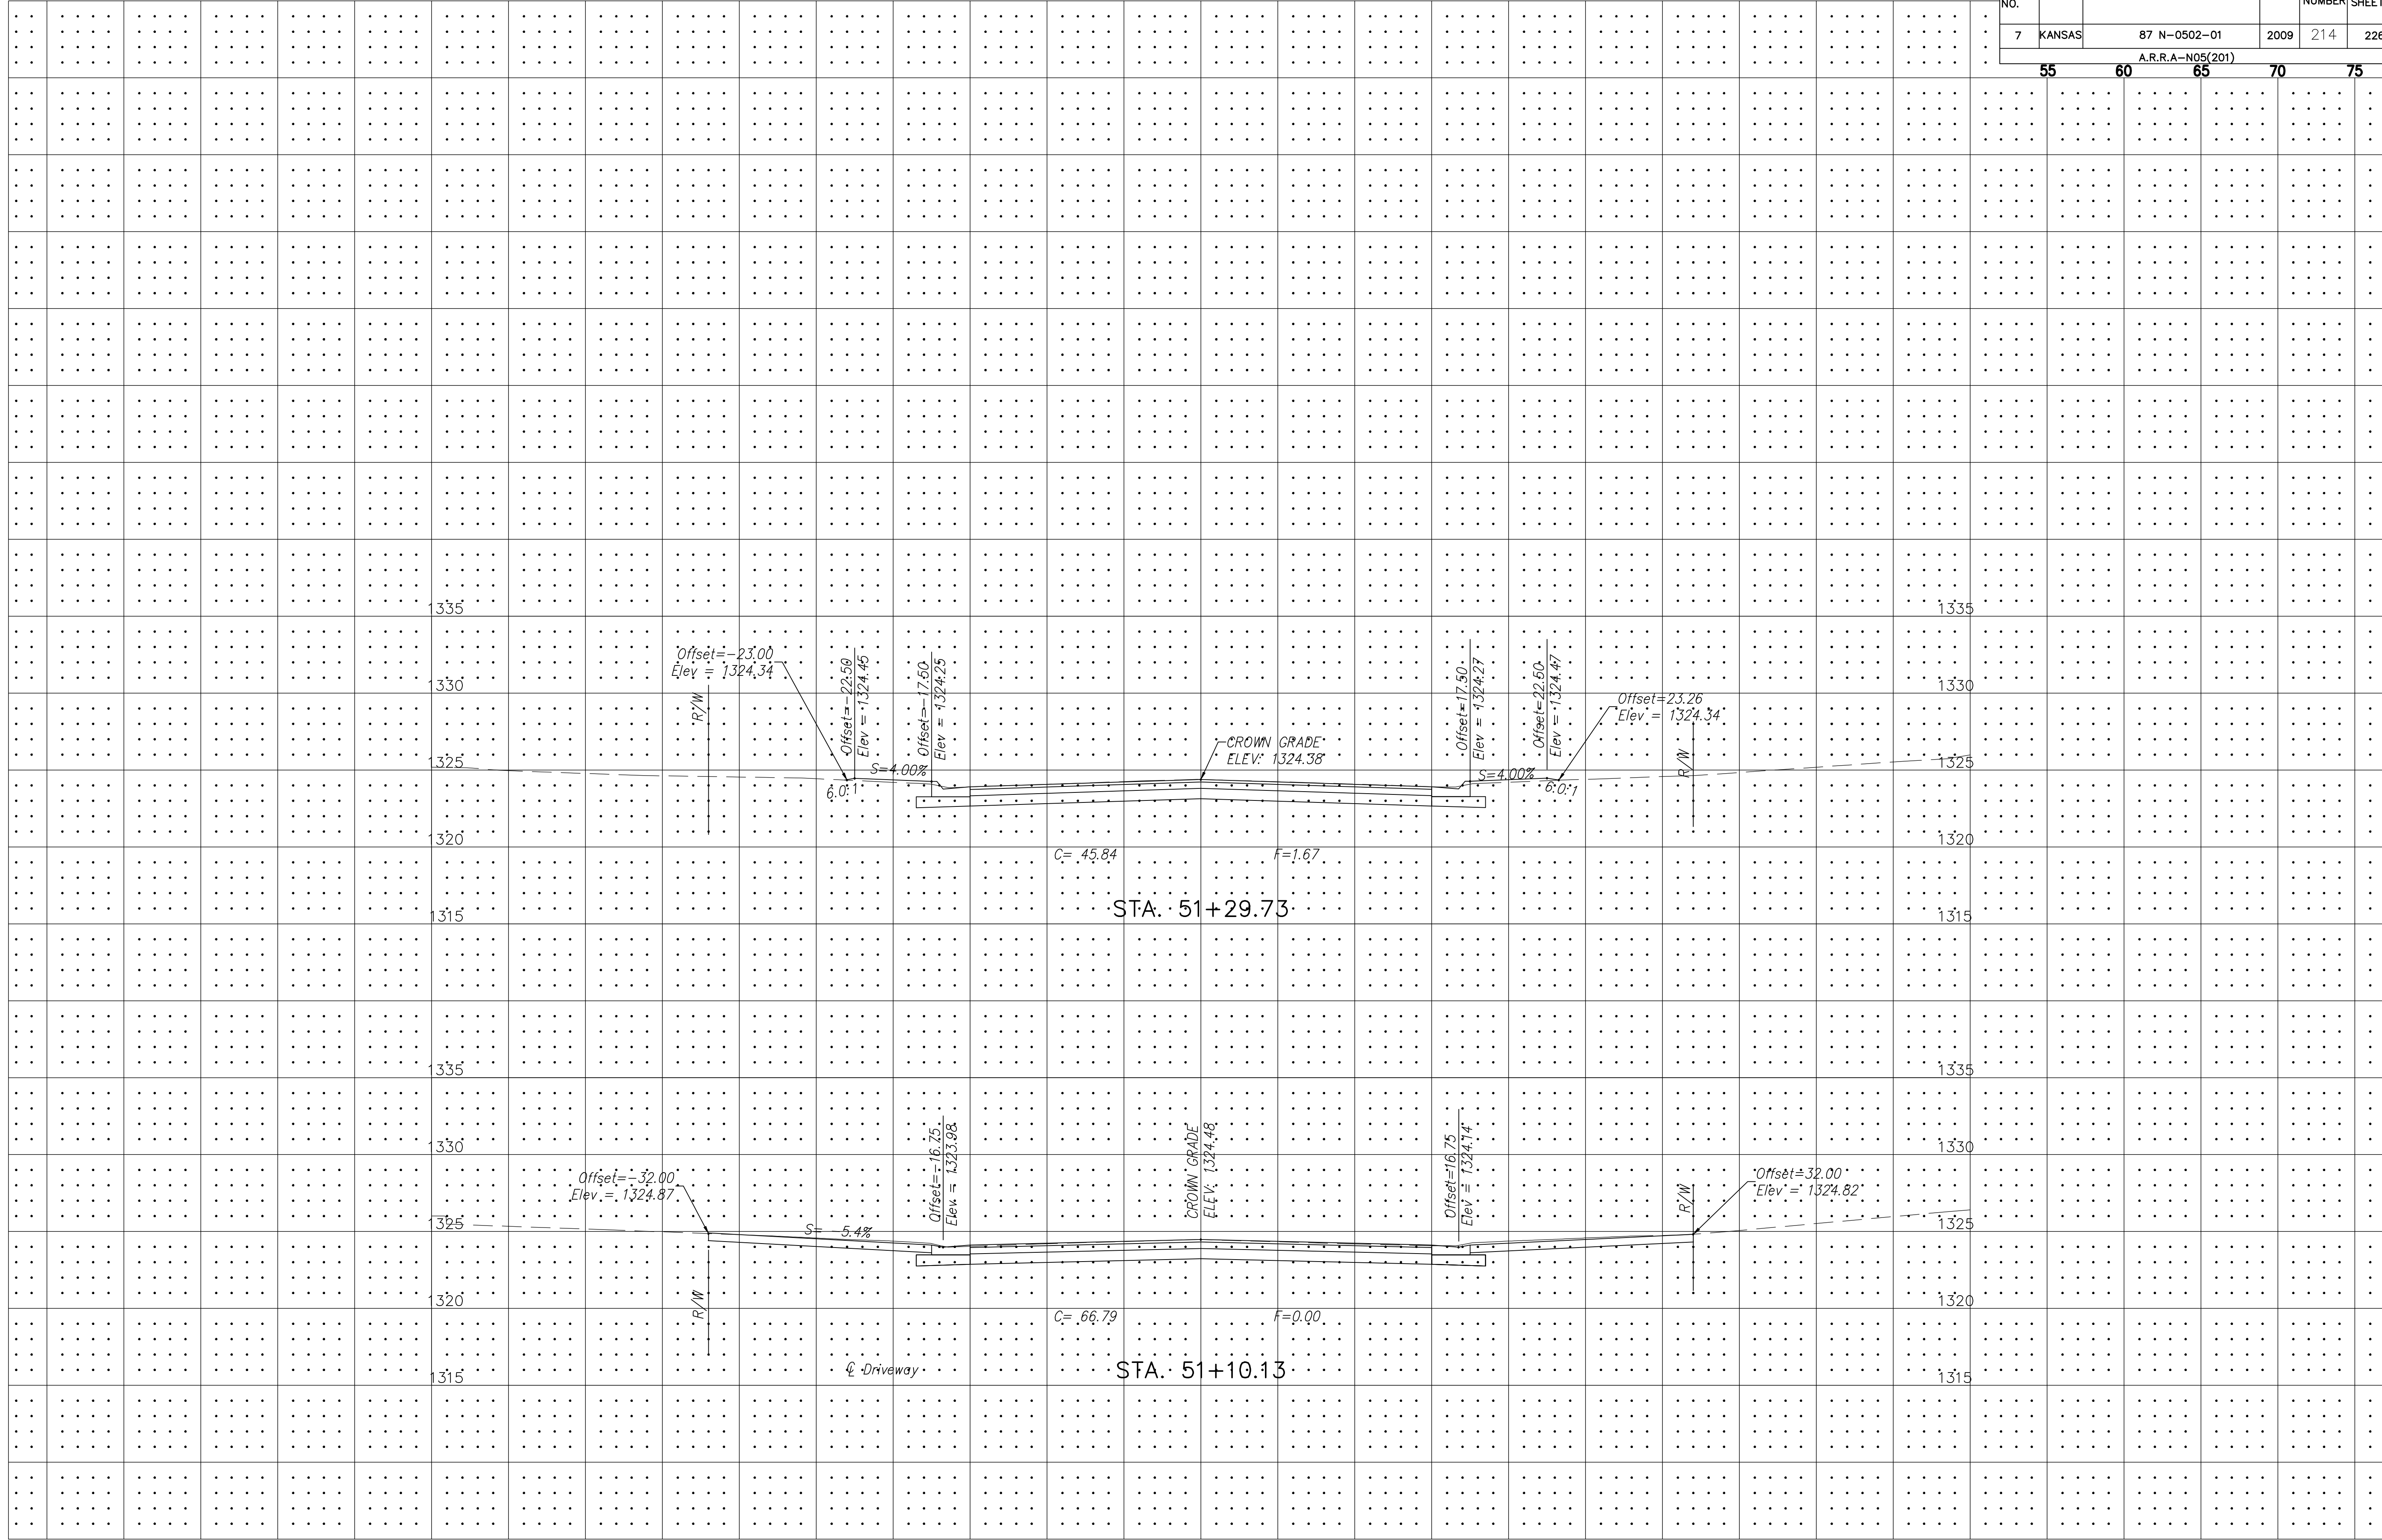


75 70 65 60 55 50 45 40 35 30 25 20 15 10 5 0 5 10 15 20 25 30 35 40 45 50

FHWA REG. NO.	STATE	PROJECT NO.:	YEAR	SHEET NUMBER	TOTAL SHEETS
7	KANSAS	87 N-0502-01	2009	214	226
A.R.R.A-N05(201)					
		55 60 65 70 75			

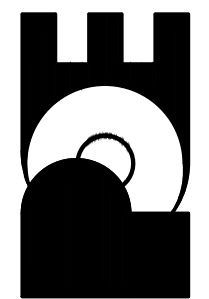

75 70 65 60 55 50 45 40 35 30 25 20 15 10 5 0 5 10 15 20 25 30 35 40 45 50

MAIZE ROAD	
WEST KELLOGG AVE. TO PAWNEE AVE.	
CITY OF WICHITA, KANSAS	
RITA CROSS SECTIONS	
POE & ASSOCIATES, INC. CONSULTING ENGINEERS 5940 E. Central, Suite 200 • Wichita, KS 67208-4242 Phone: 316/685-4714 • FAX: 316/685-4444	
	
Engineer: P. FERGUSON Designer: K. WARREN	KDOT Job No.: 87 N-0502-01 Job No.: 1935 Date: AUG 2008
Sheet 214 of 226	