



FHWA REG. NO.	STATE	PROJECT NO.:	YEAR	SHEET NUMBER	TOTAL SHEETS
7	KANSAS	87 N-0502-01	2009	WL04	WL15

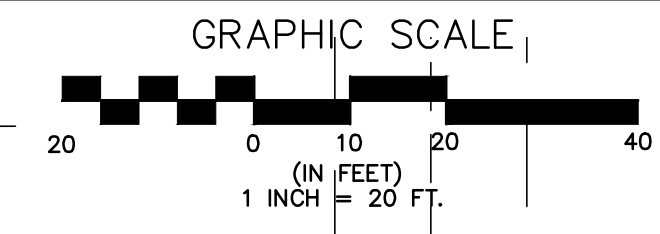

WATER LINE

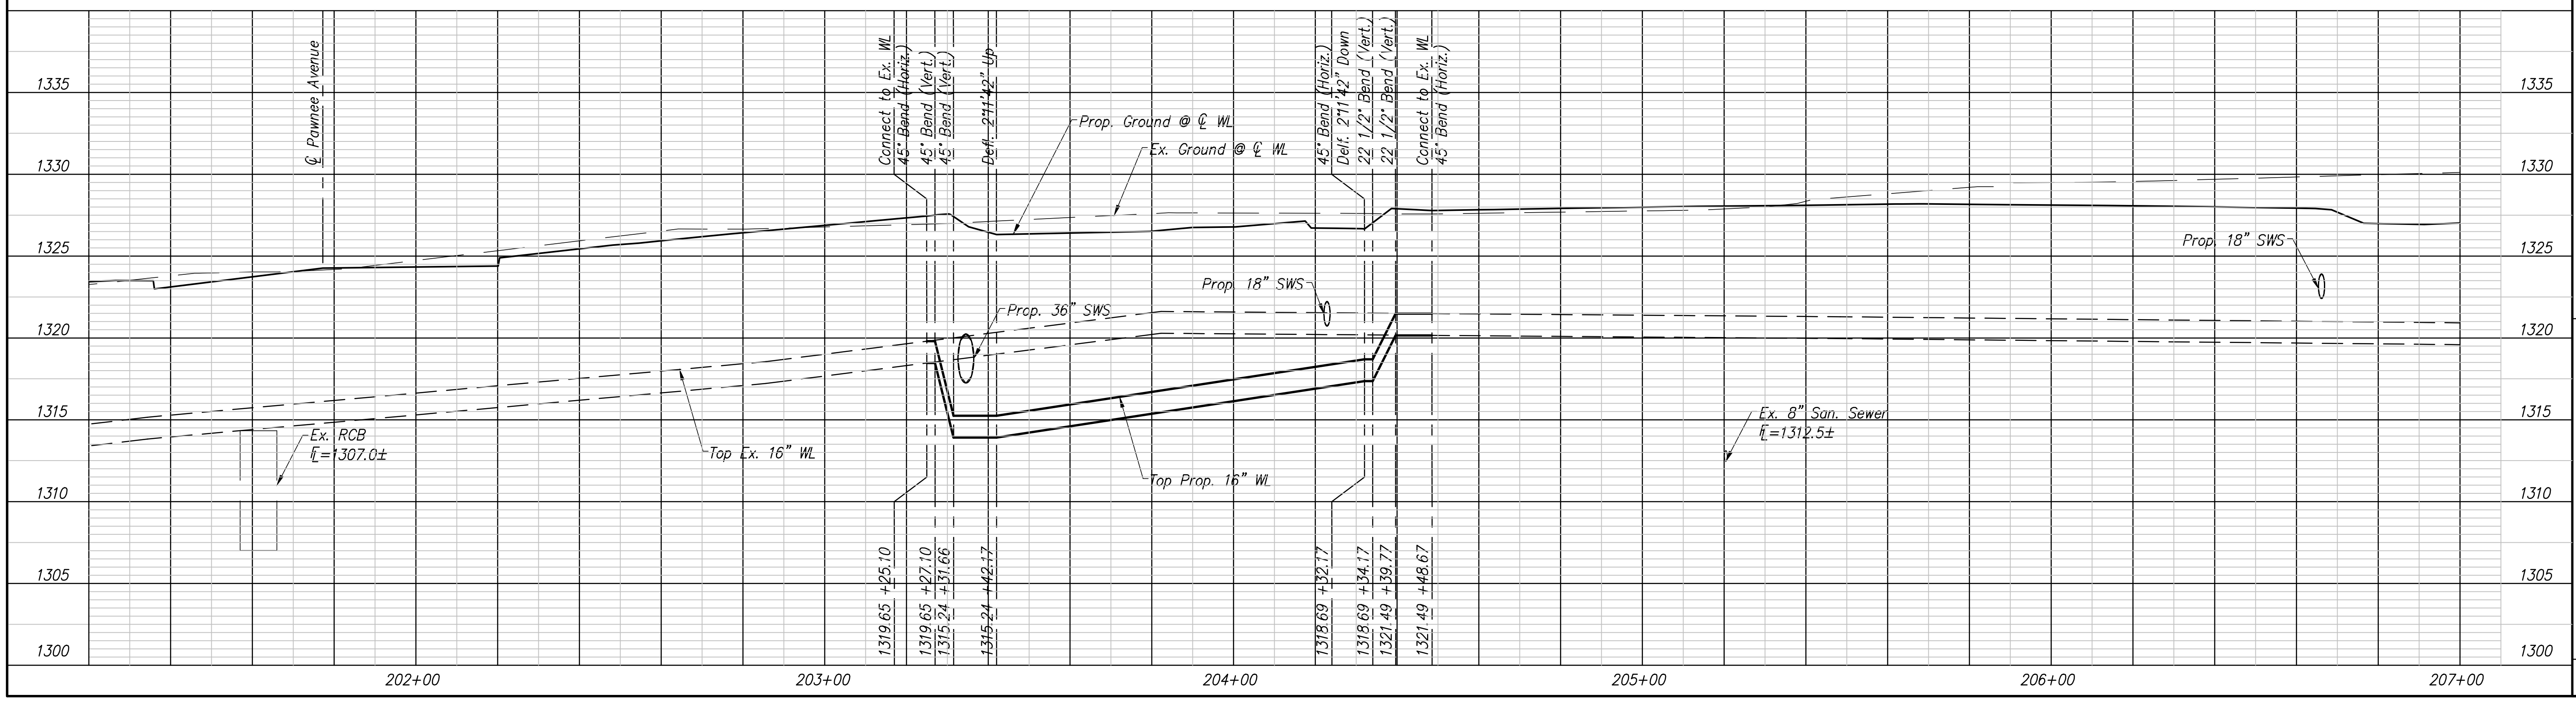

MAIZE ROAD	WEST KELLOGG AVE. TO PAWNEE AVE.	POE & ASSOCIATES, INC. CONSULTING ENGINEERS 5940 E. Central, Suite 200 • Wichita, KS 67208-4242 Phone: 316/685-4114 • FAX: 316/685-4444
CITY OF WICHITA, KANSAS	WATER LINE P & P 201+20 to 207+00	

Engineer:	P. FERGUSON
Designer:	K. WARREN
KDOT Job No.:	87 N-0502-01
Date:	SEPTEMBER 2009