
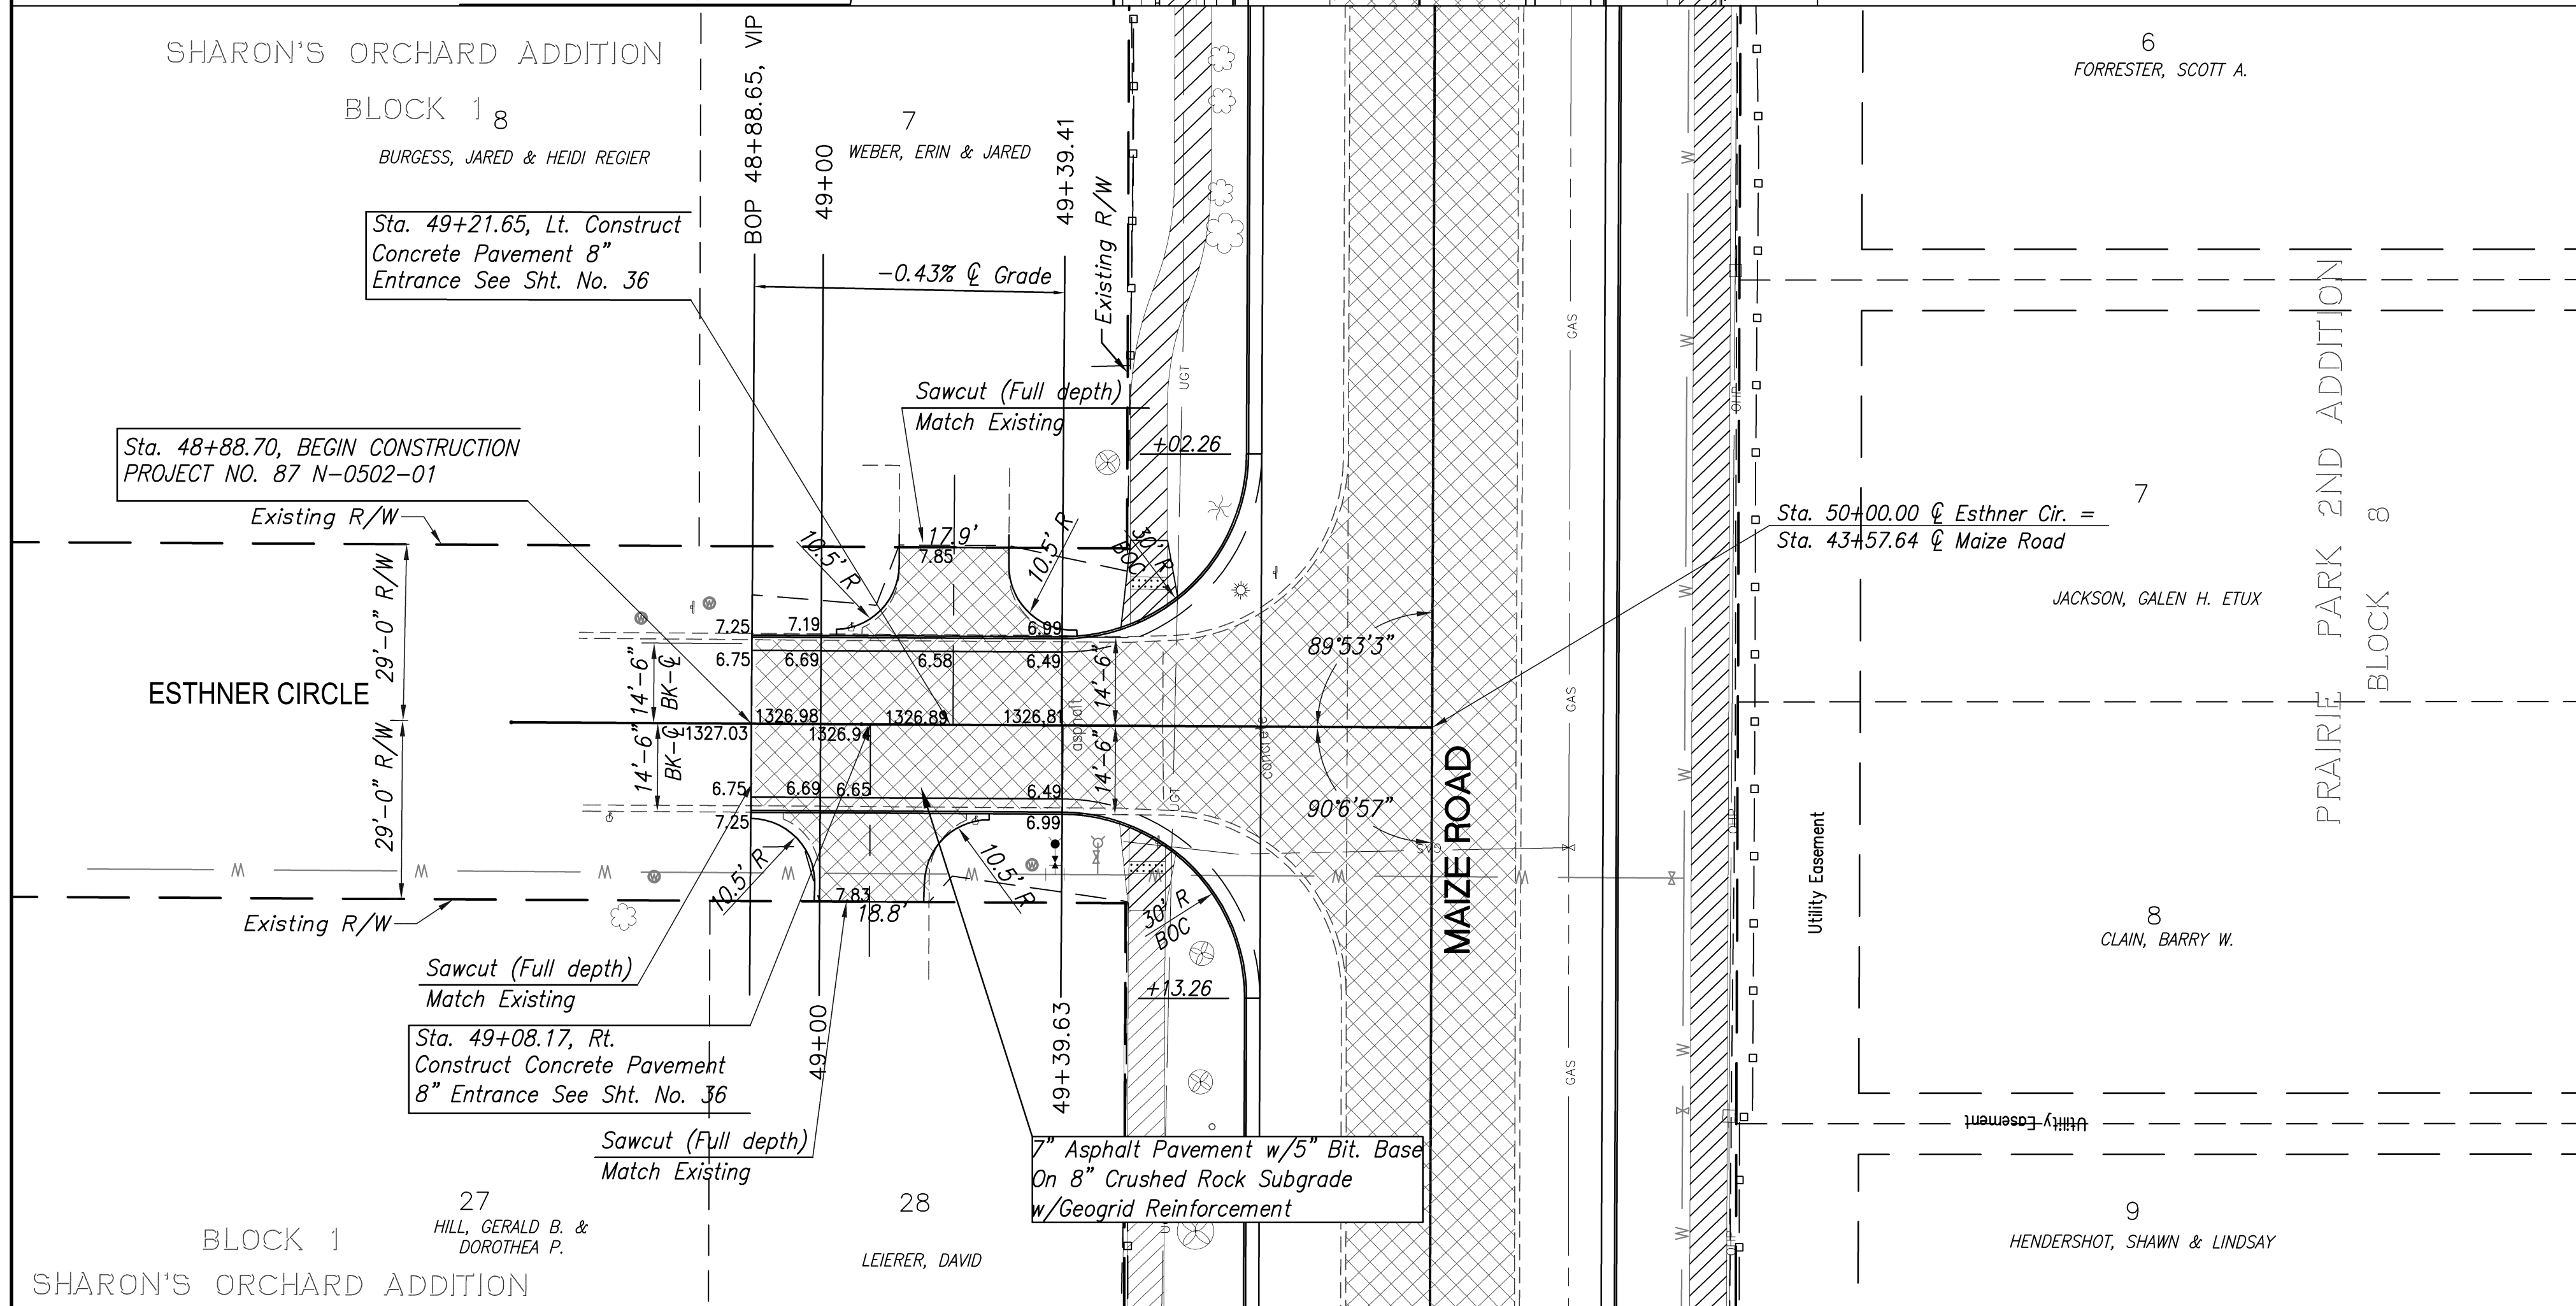
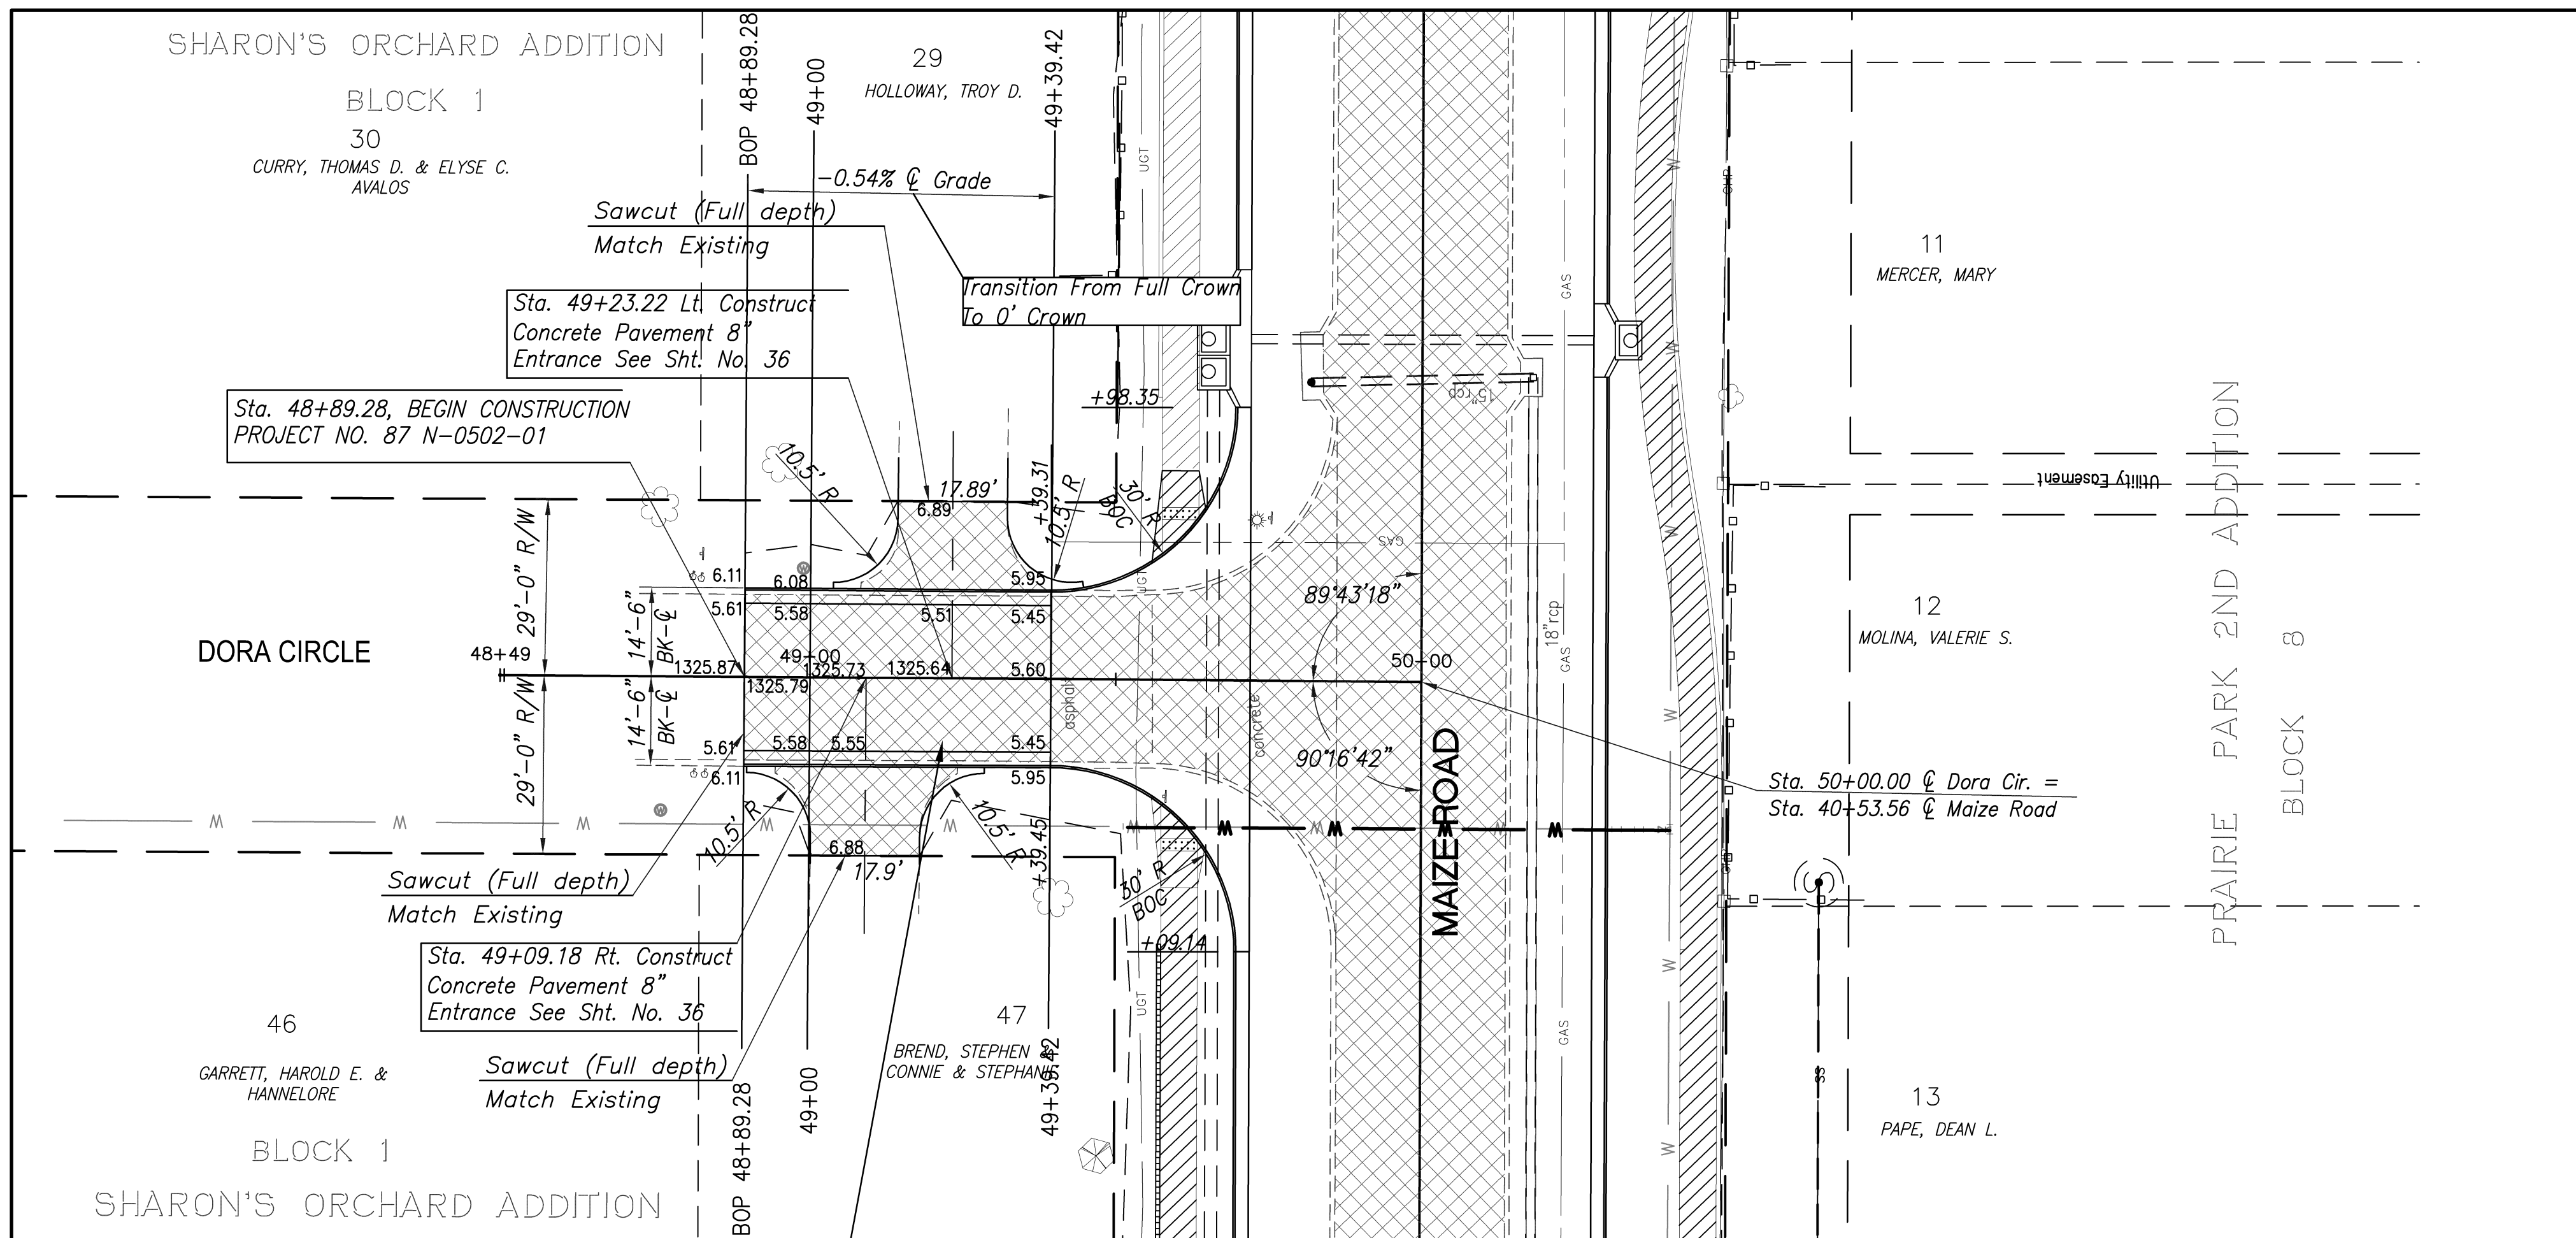


FHWA REG. NO.	STATE	PROJECT NO.:	YEAR	SHEET NUMBER	TOTAL SHEETS
7	KANSAS	87 N-0502-01	2009	24	226
A.R.R.A.-N050(201)					

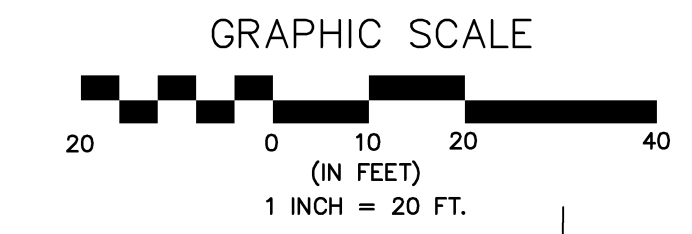

LEGEND

	Asphalt Removal
	Sidewalk
	Sidewalk Remove & Replace
	Tree Removal

No.	Date	By	Approved	Revision
1				
<p>MAIZE ROAD WEST KELLOGG AVE. TO PAWNEE AVE. CITY OF WICHITA, KANSAS DORA & ESTHNER CIRCLE PAVEMENT PLAN</p>				
<p>POE & ASSOCIATES, INC. CONSULTING ENGINEERS <small>5940 E Central, Suite 200 • Wichita, KS 67208-0242</small> <small>Phone: 316/685-4114 • FAX: 316/685-4444</small></p>				
<p>WICHITA</p>				
Engineer: P. FERGUSON	Designer: K. WARREN	P.O. Job No.: 87 N-0502-01	P.O. Job No.: 1935	Date: SEPTEMBER 2009
Sheet 24 of 226				