

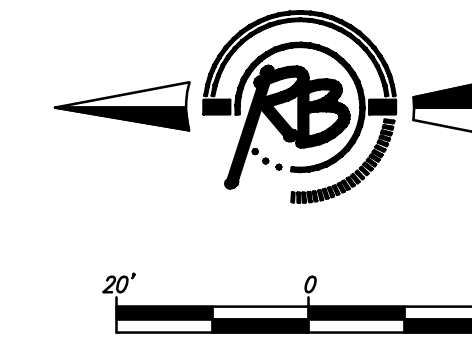


Benbow Addition

Pleasant Acres

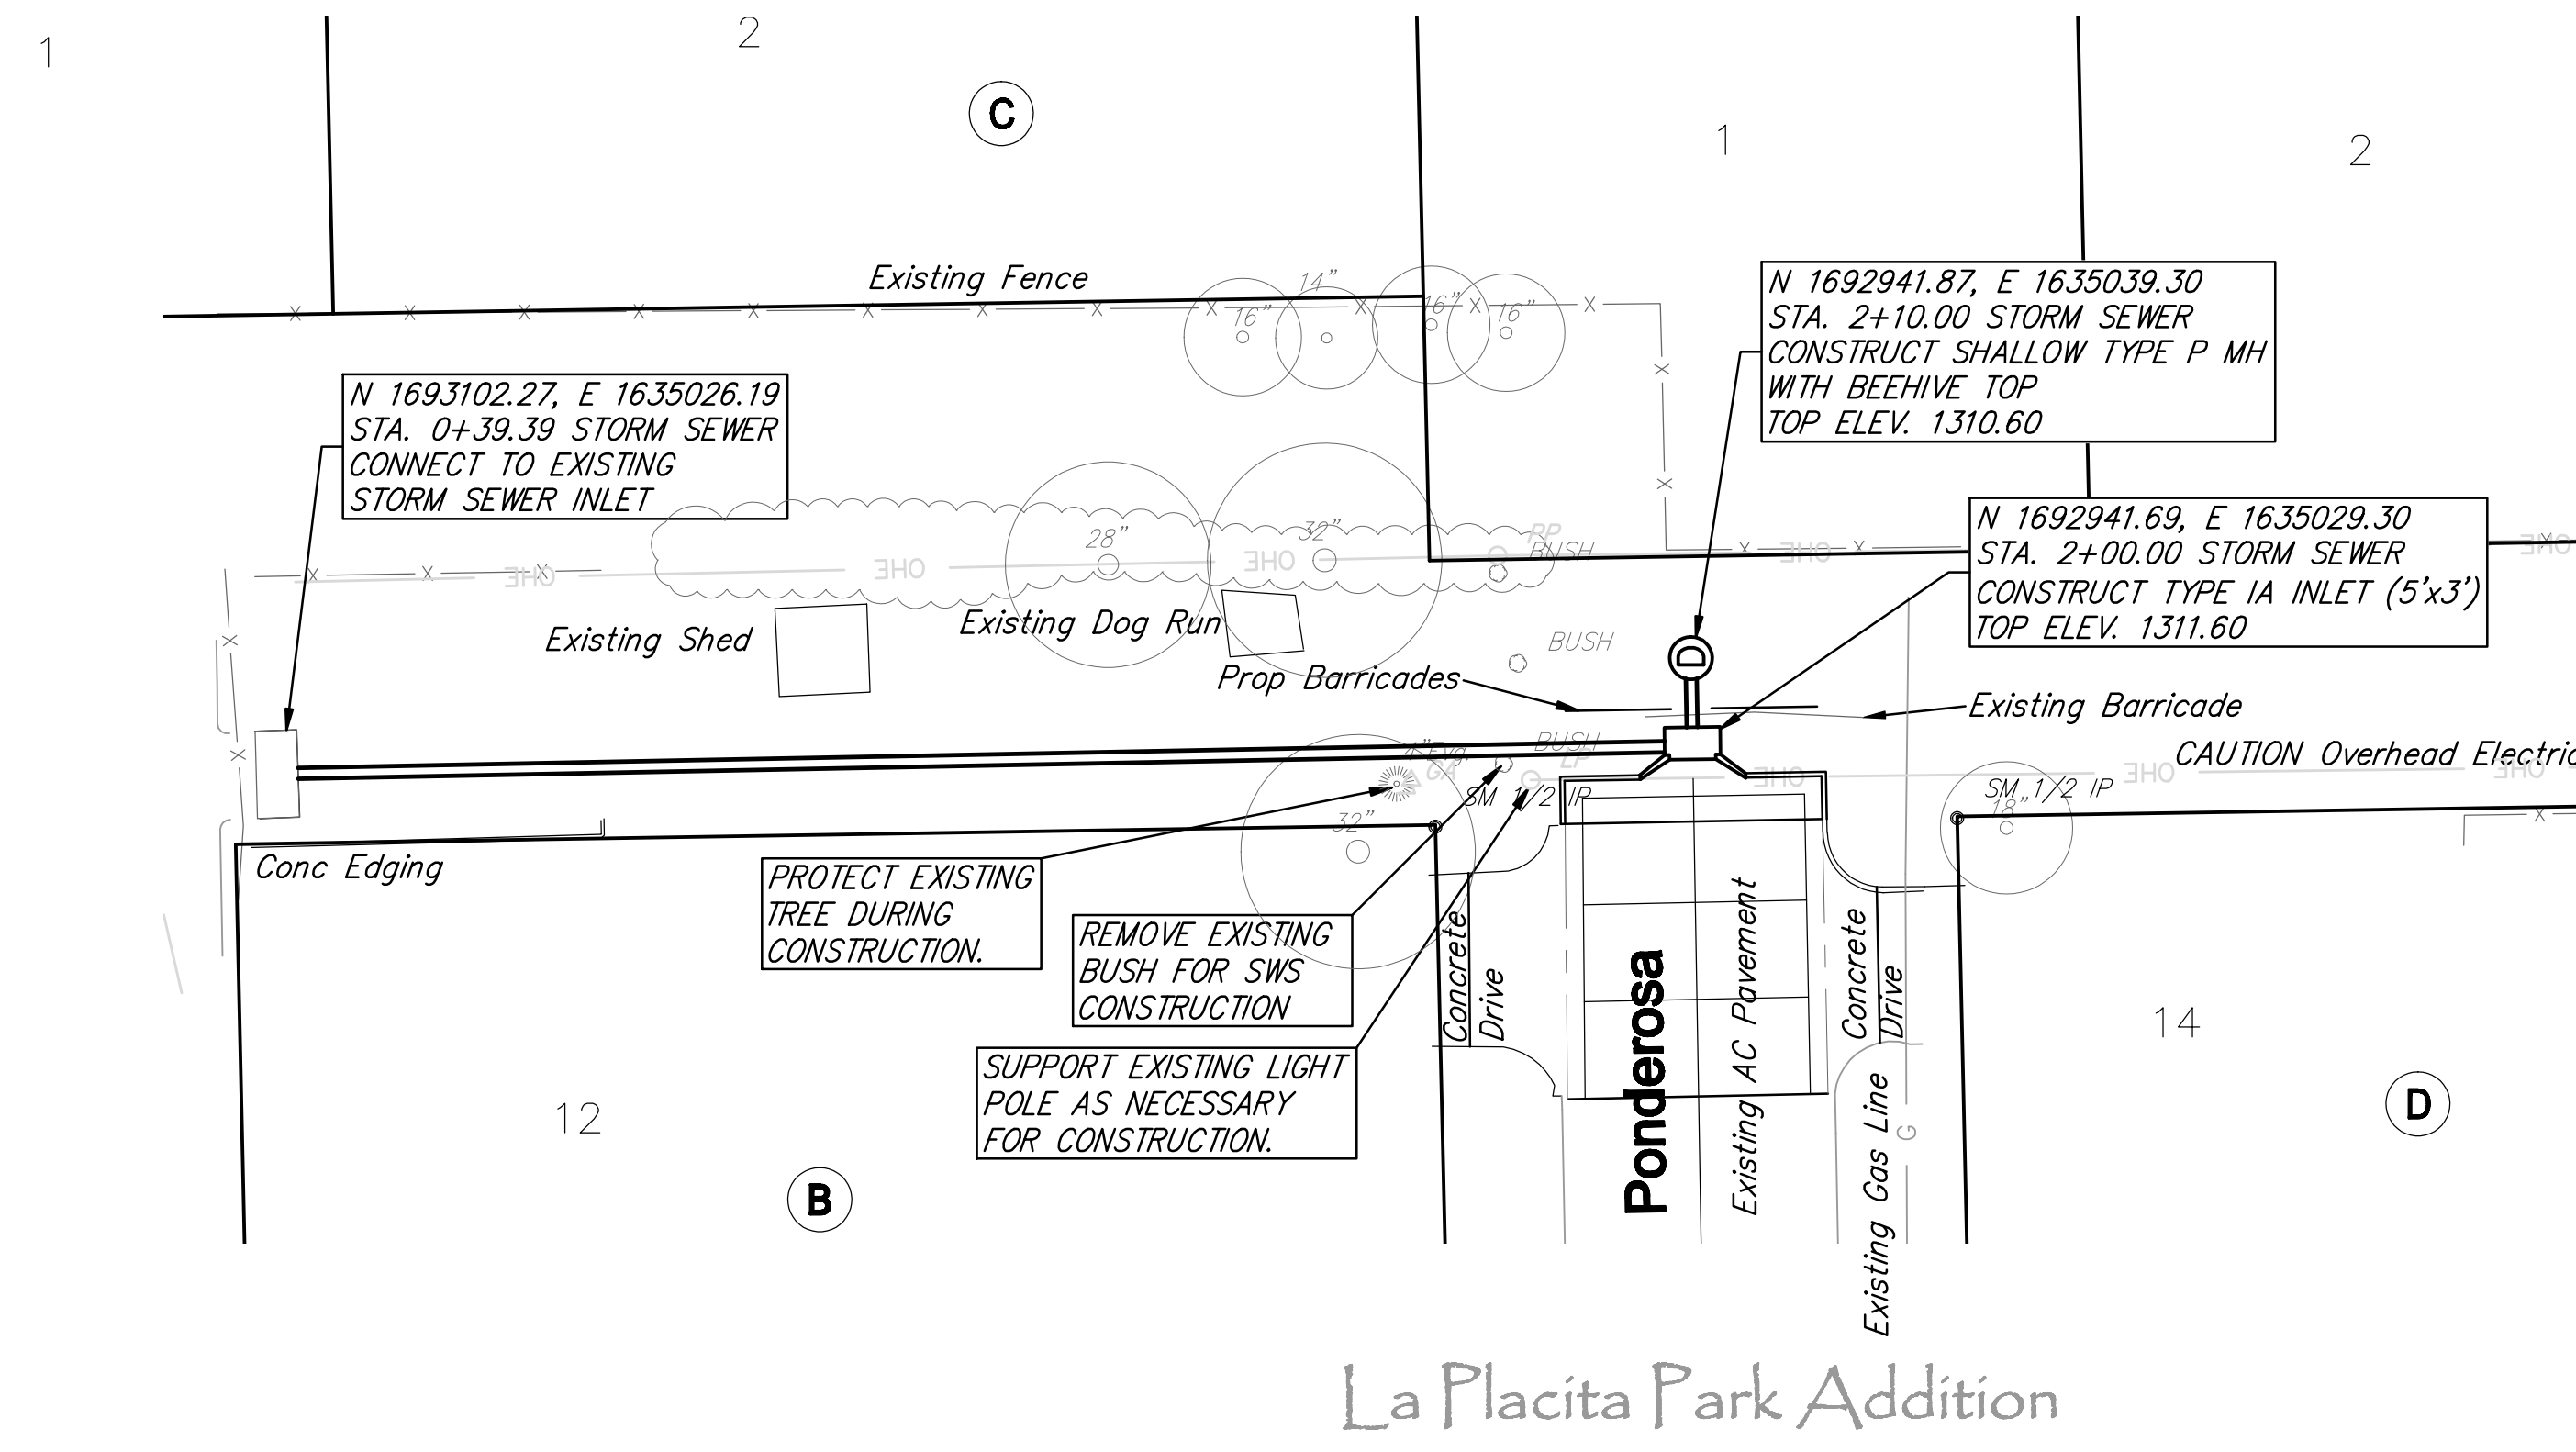

La Placita Park Addition

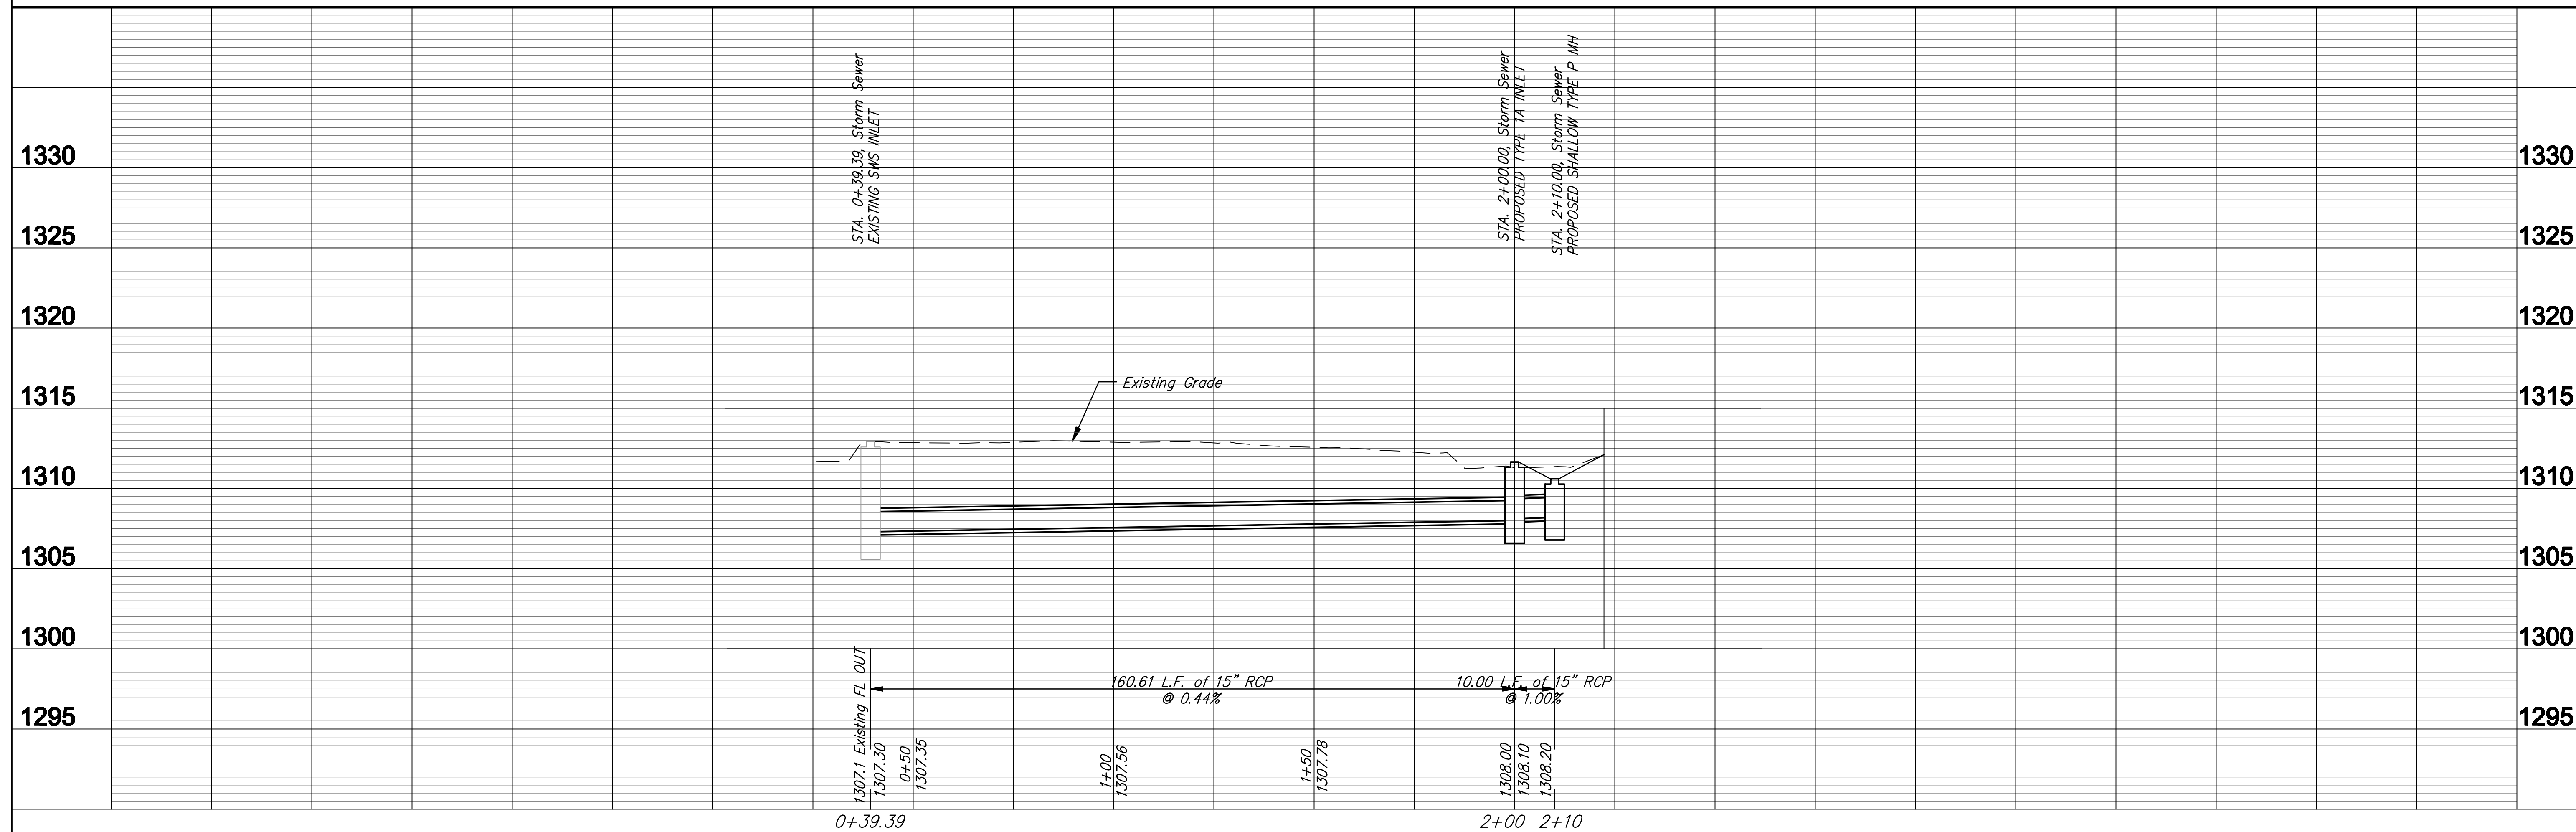

Ruehle & Benbow PA
 Engineering & Construction
 1000 N. 10th St., Suite 100
 Wichita, KS 67202
 Phone: 316-261-1111
 Fax: 316-261-1112
 www.ruehleandbenbow.com

PROJECT NUMBER: 562-859204
 DRAWING TITLE: STORM SEWER IMPROVEMENTS
 DATE: Sept. 22, 2009
 E.G. QUALITY

**STORM SEWER IMPROVEMENTS
 PONDEROSA
 WICHITA, KANSAS**

35080
 6
 14