


COUNTY	STATE	PROJECT NO.	YEAR	SHEET NO.	TOTAL SHEETS
SEDGWICK	KANSAS	87 N-0386-01	2009	II	255

HCP Pt. 20 =  
 @ Sta. 95+15.20, 36.92' Lt.  
 1. 1/2" Rebar with Orange Cap  
 2. Nail & tin in power pole  
 3. Nail & tin in power pole  
 4. Nail & tin in light pole

25.85' NW  
 58.70' SSW  
 64.30' NE

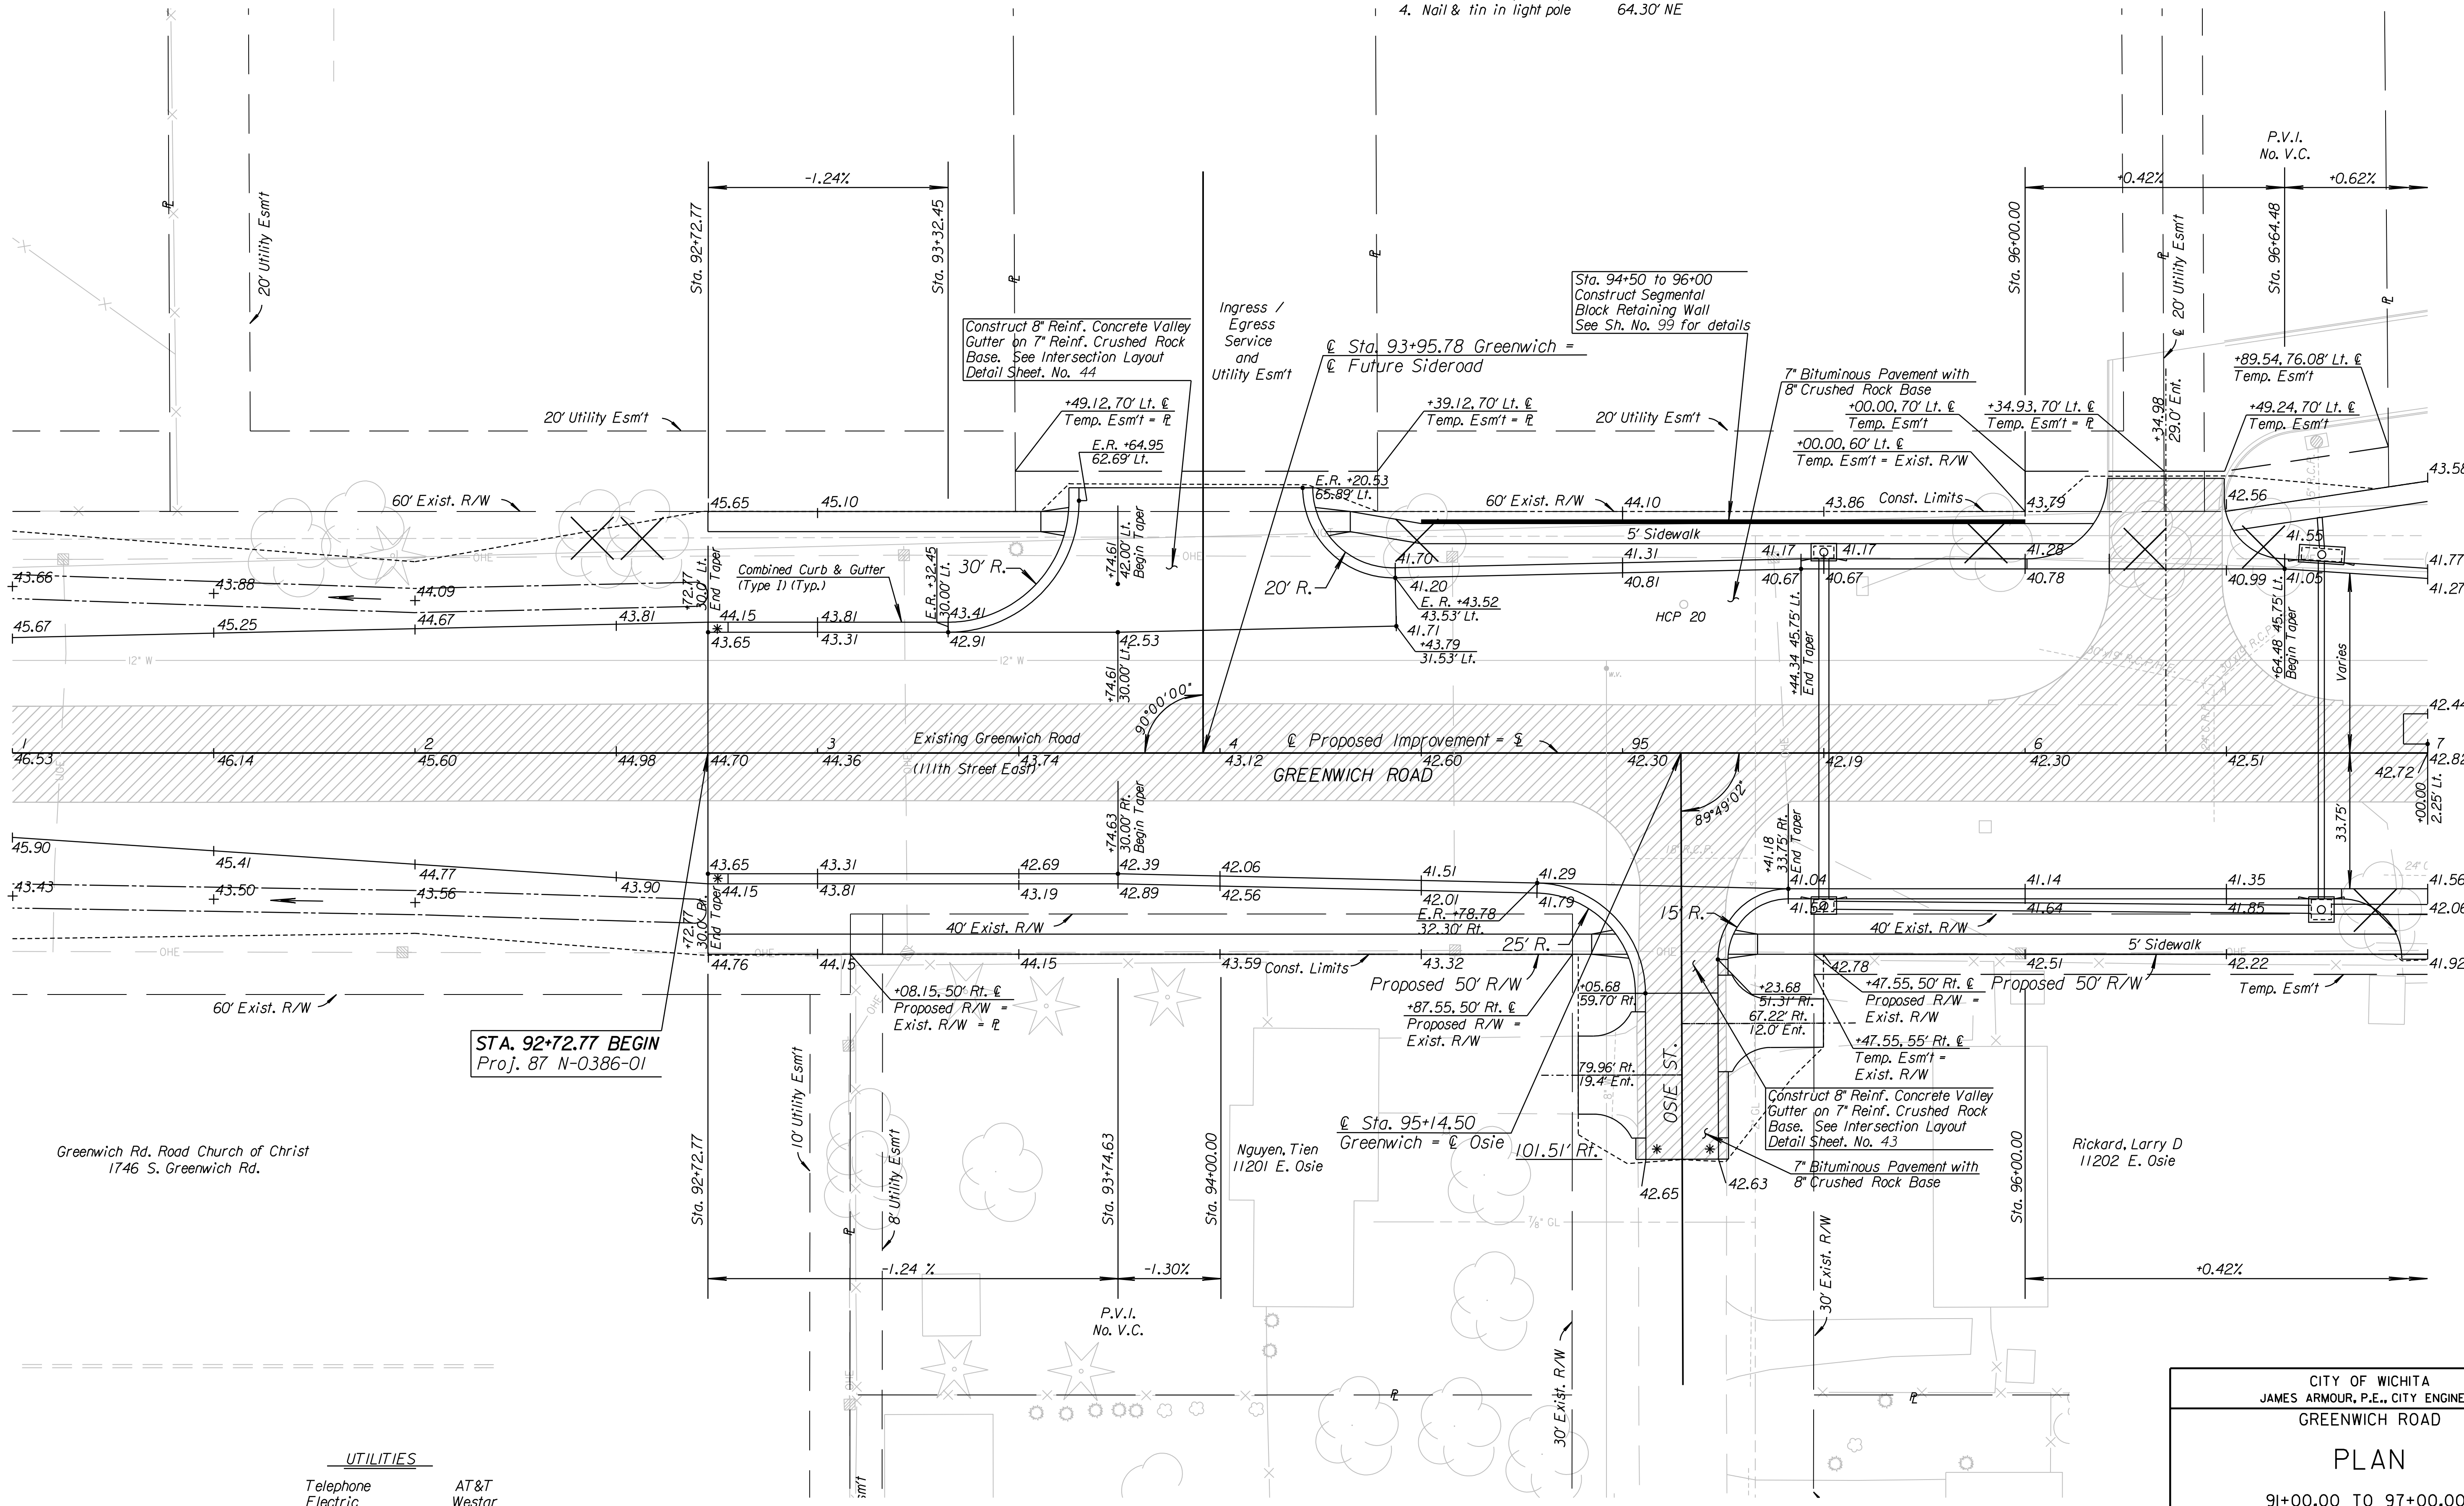

STA. 92+72.77 BEGIN  
 Proj. 87 N-0386-01

Greenwich Rd. Road Church of Christ  
 1746 S. Greenwich Rd.

\* 5' Transition From  
 6' Curb to No Curb

**UTILITIES**

Telephone	AT&T
Electric	Westar
Gas	Kansas Gas Service
Water	City of Wichita
Traffic Signal	City of Wichita
Cable TV	Cox Communications

CITY OF WICHITA  
 JAMES ARMOUR, P.E., CITY ENGINEER  
 GREENWICH ROAD

PLAN  
 91+00.00 TO 97+00.00

**PB PARSONS BRINCKERHOFF**  
 188. Wichita, Kansas

SCALE 1"=20' DATE 11/23/2009 DWG. NO. 35751A

K:\35751A\CADD\SHEETS\ROADWAY\GRNHPL02.dgn SURV. PLOT CADD DES. JRI TR. CKD. JJR APP.