


STATE	PROJECT NO.	YEAR	SHEET NO.	TOTAL SHEETS
KANSAS	87 N-0386-01	2009	12	255

REFERENCES NOTED	REFERENCES CHECKED	BY	DATE

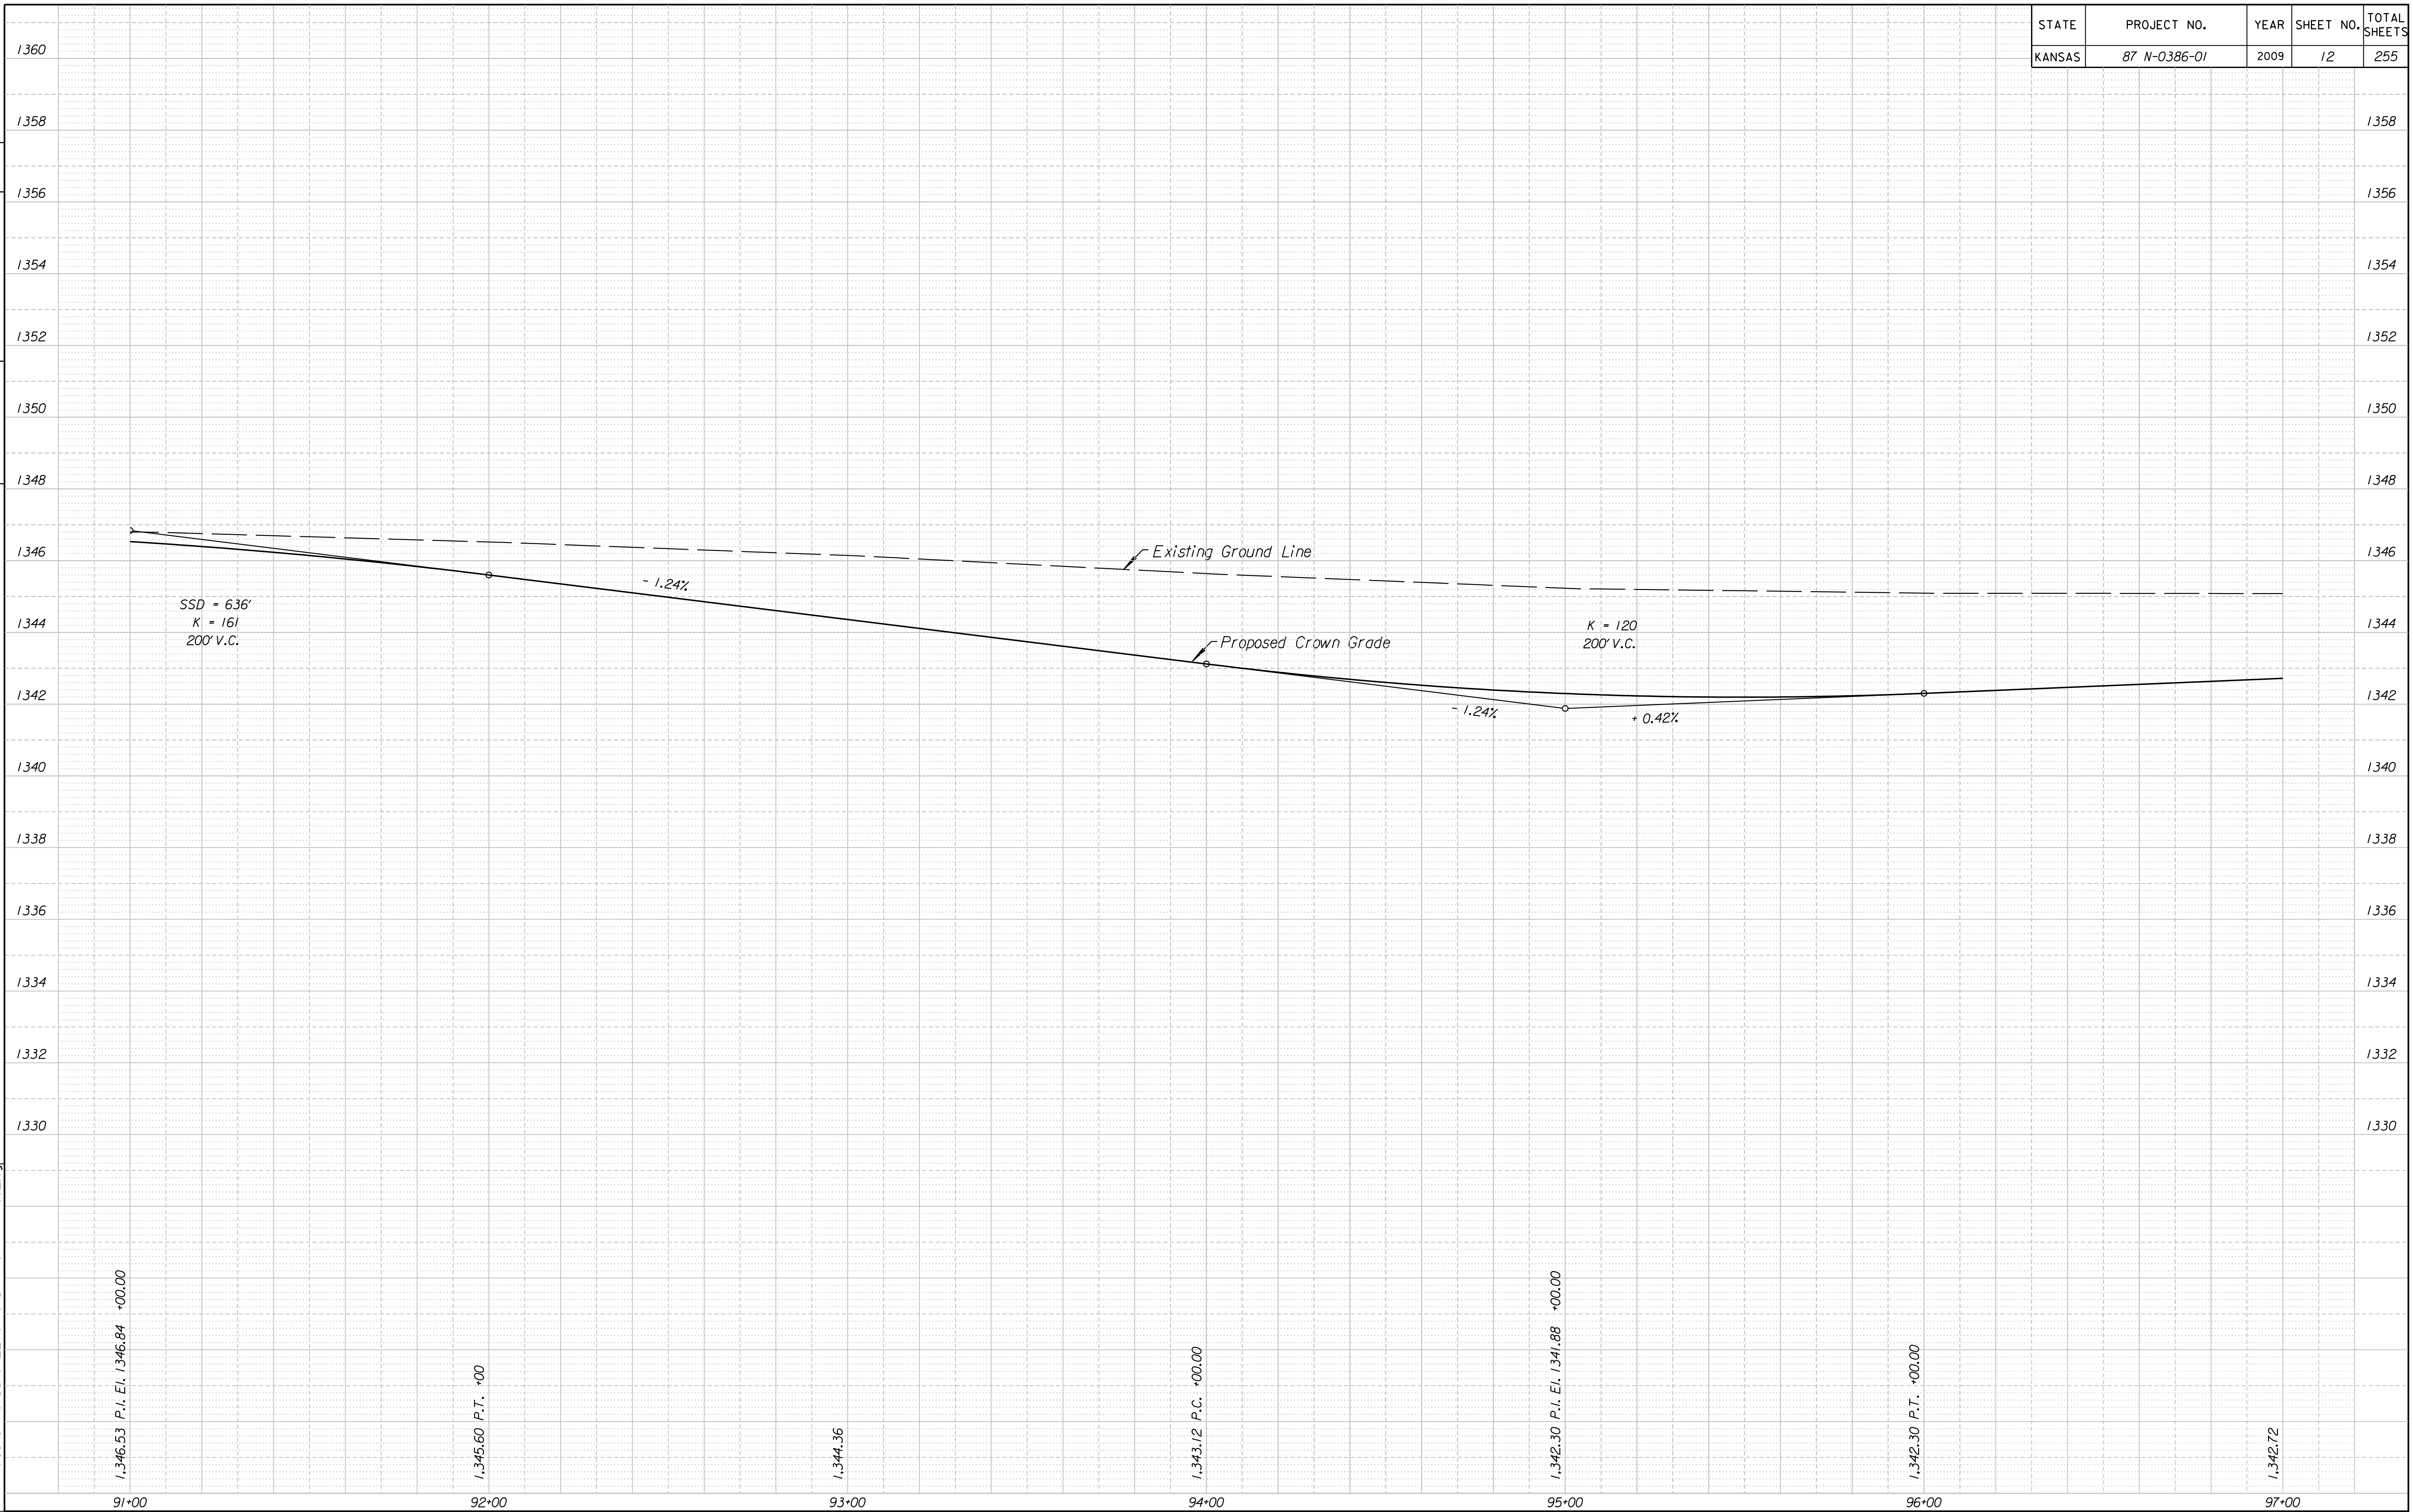

Drawn By : -
 File : K:\35751\ACADD\SHETS\ROADWAY\GRWHPR002.dgn
 Plotted : 11/24/2009