




COUNTY	STATE	PROJECT NO.	YEAR	SHEET NO.	TOTAL SHEETS
SEDGWICK	KANSAS	87 N-0386-01	2009	75	255

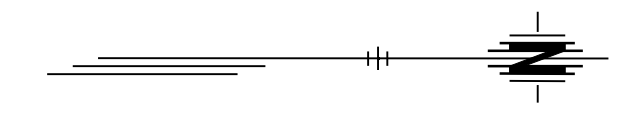

Scale
Horizontal: 1" = 20'
Vertical: 1" = 2'

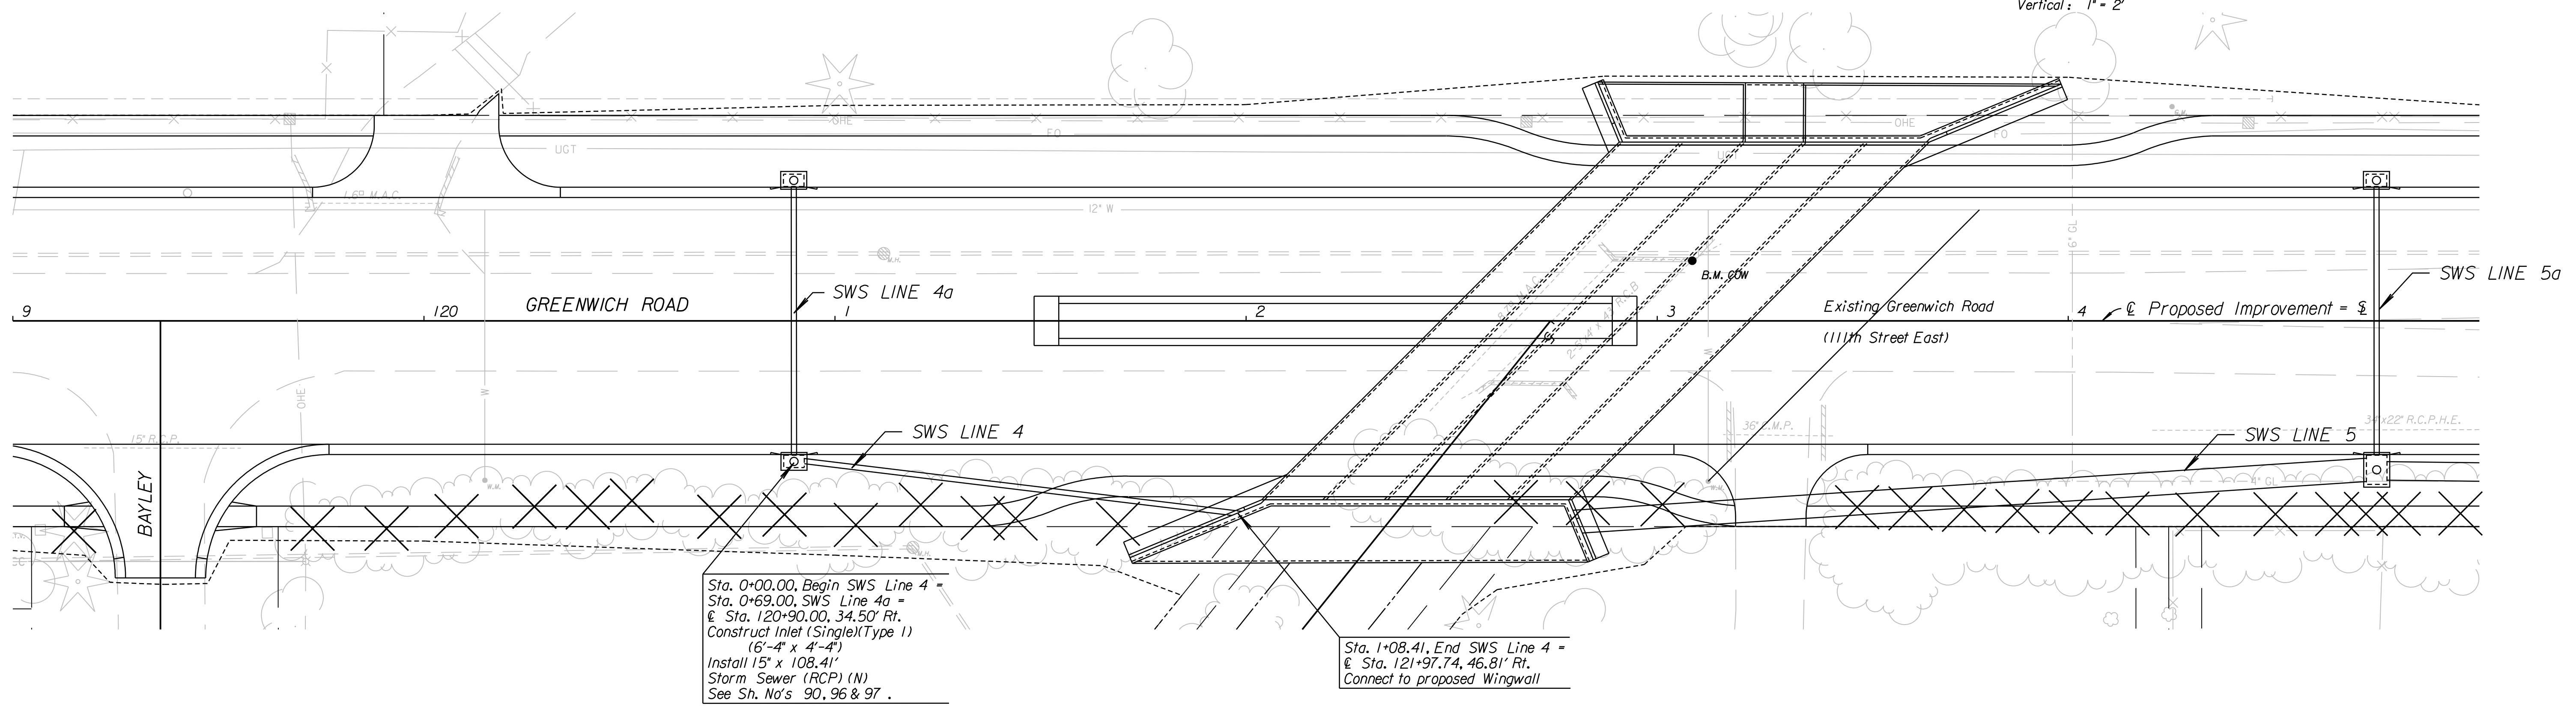

City of Wichita B.M. Brass Disk on R.C.B. hub guard
15' Lt. Sta. 123+08.5304 El. 1334.01

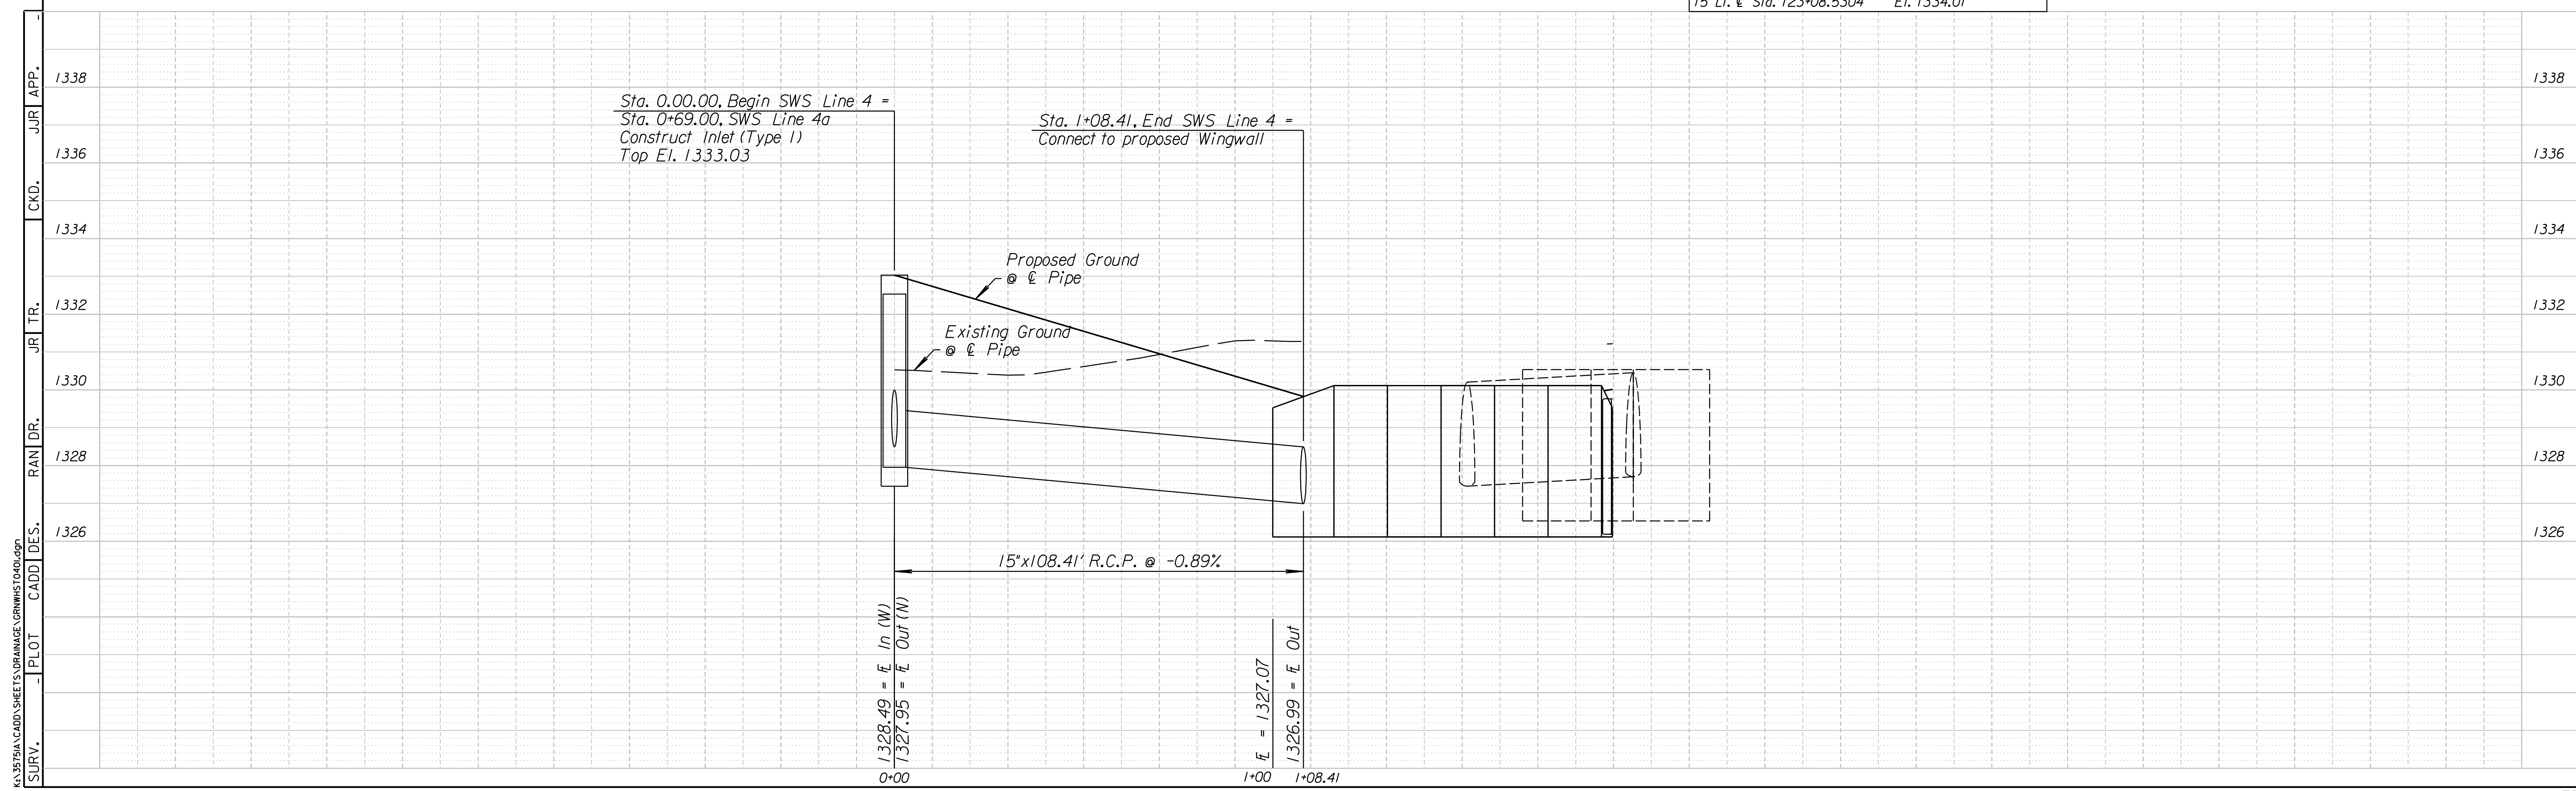

SURV. PLOT CADD DES. RAN DR. JR TR. CKD. JR APP.