



COUNTY	STATE	PROJECT NO.	YEAR	SHEET NO.	TOTAL SHEETS
SEDGWICK	KANSAS	87 N-0386-01	2009	88	255

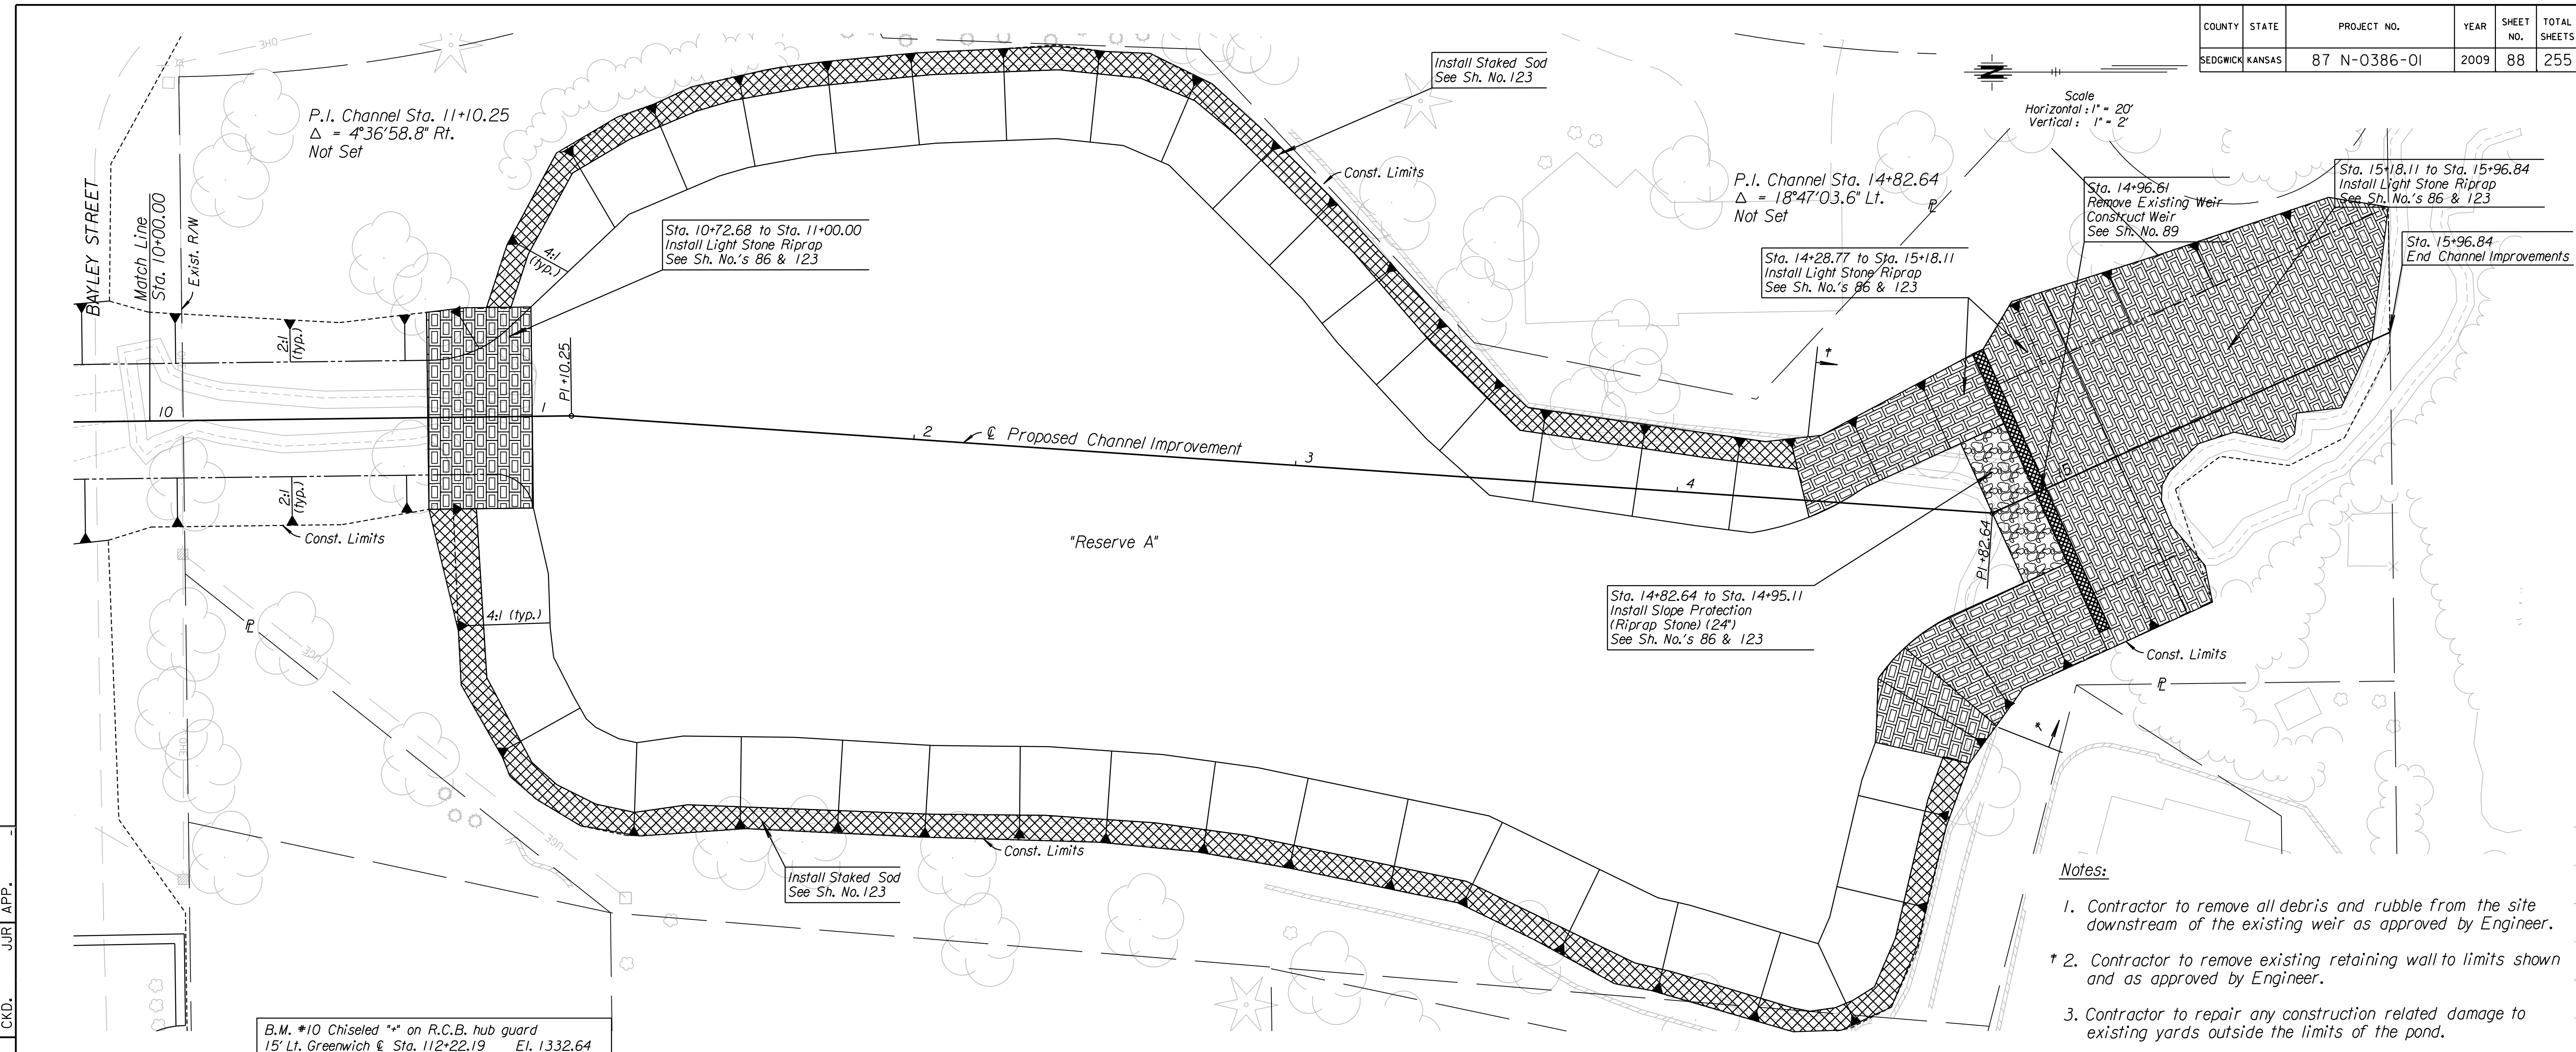

- Notes:**
- Contractor to remove all debris and rubble from the site downstream of the existing weir as approved by Engineer.
  - † Contractor to remove existing retaining wall to limits shown and as approved by Engineer.
  - Contractor to repair any construction related damage to existing yards outside the limits of the pond.

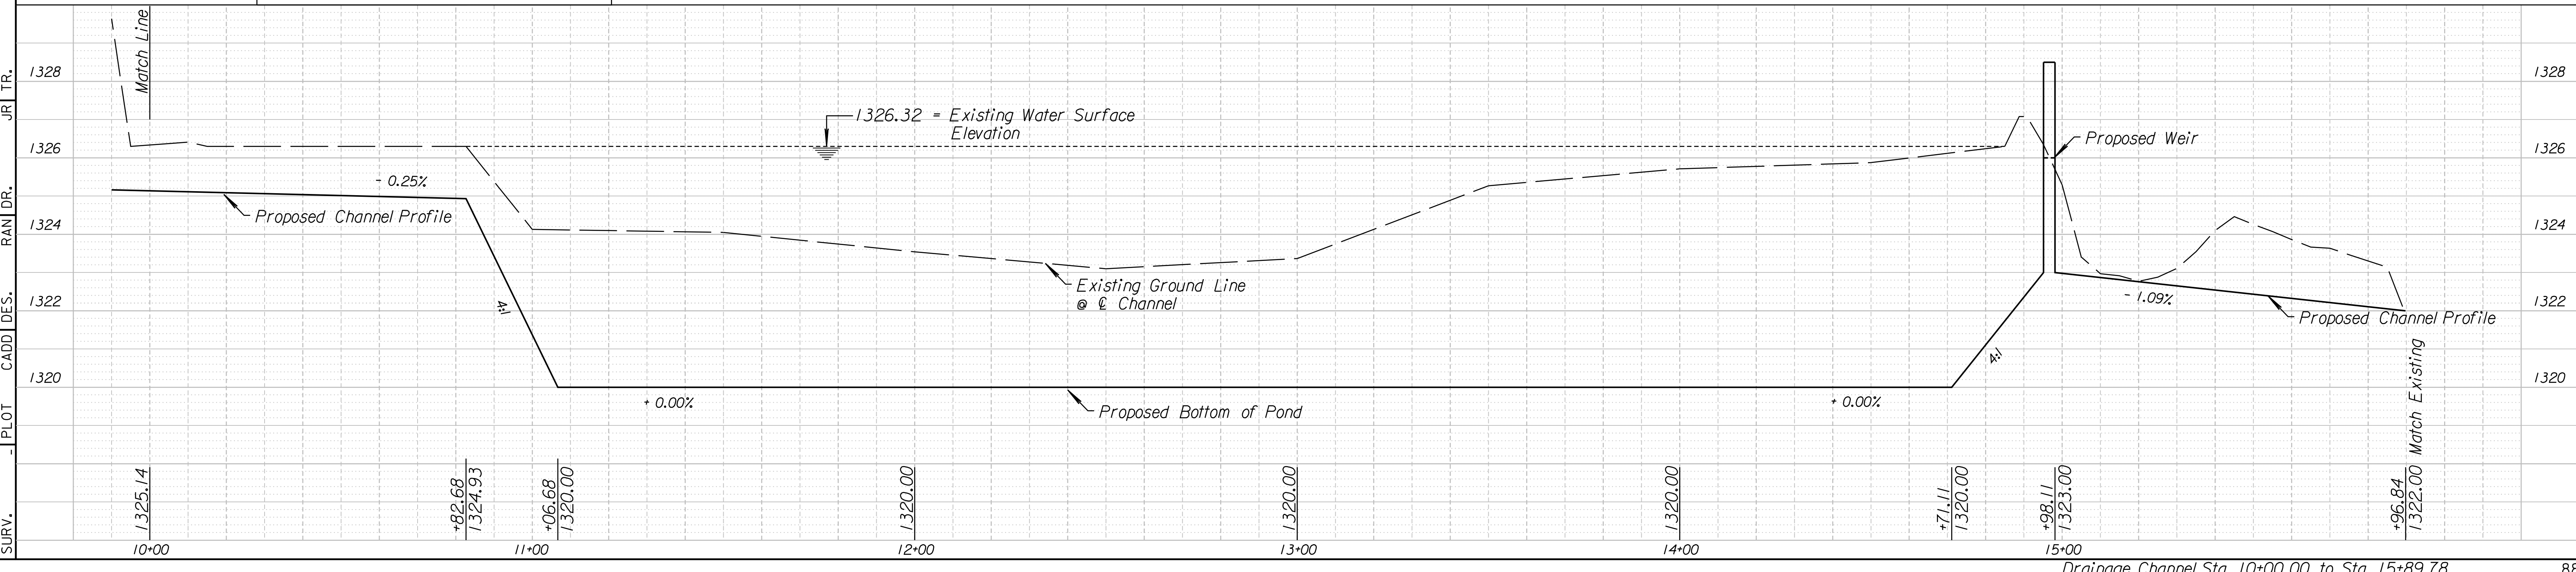

SURV. PLOT CADD DES. RAN DR. JR TR. CKD. JUR APP.