

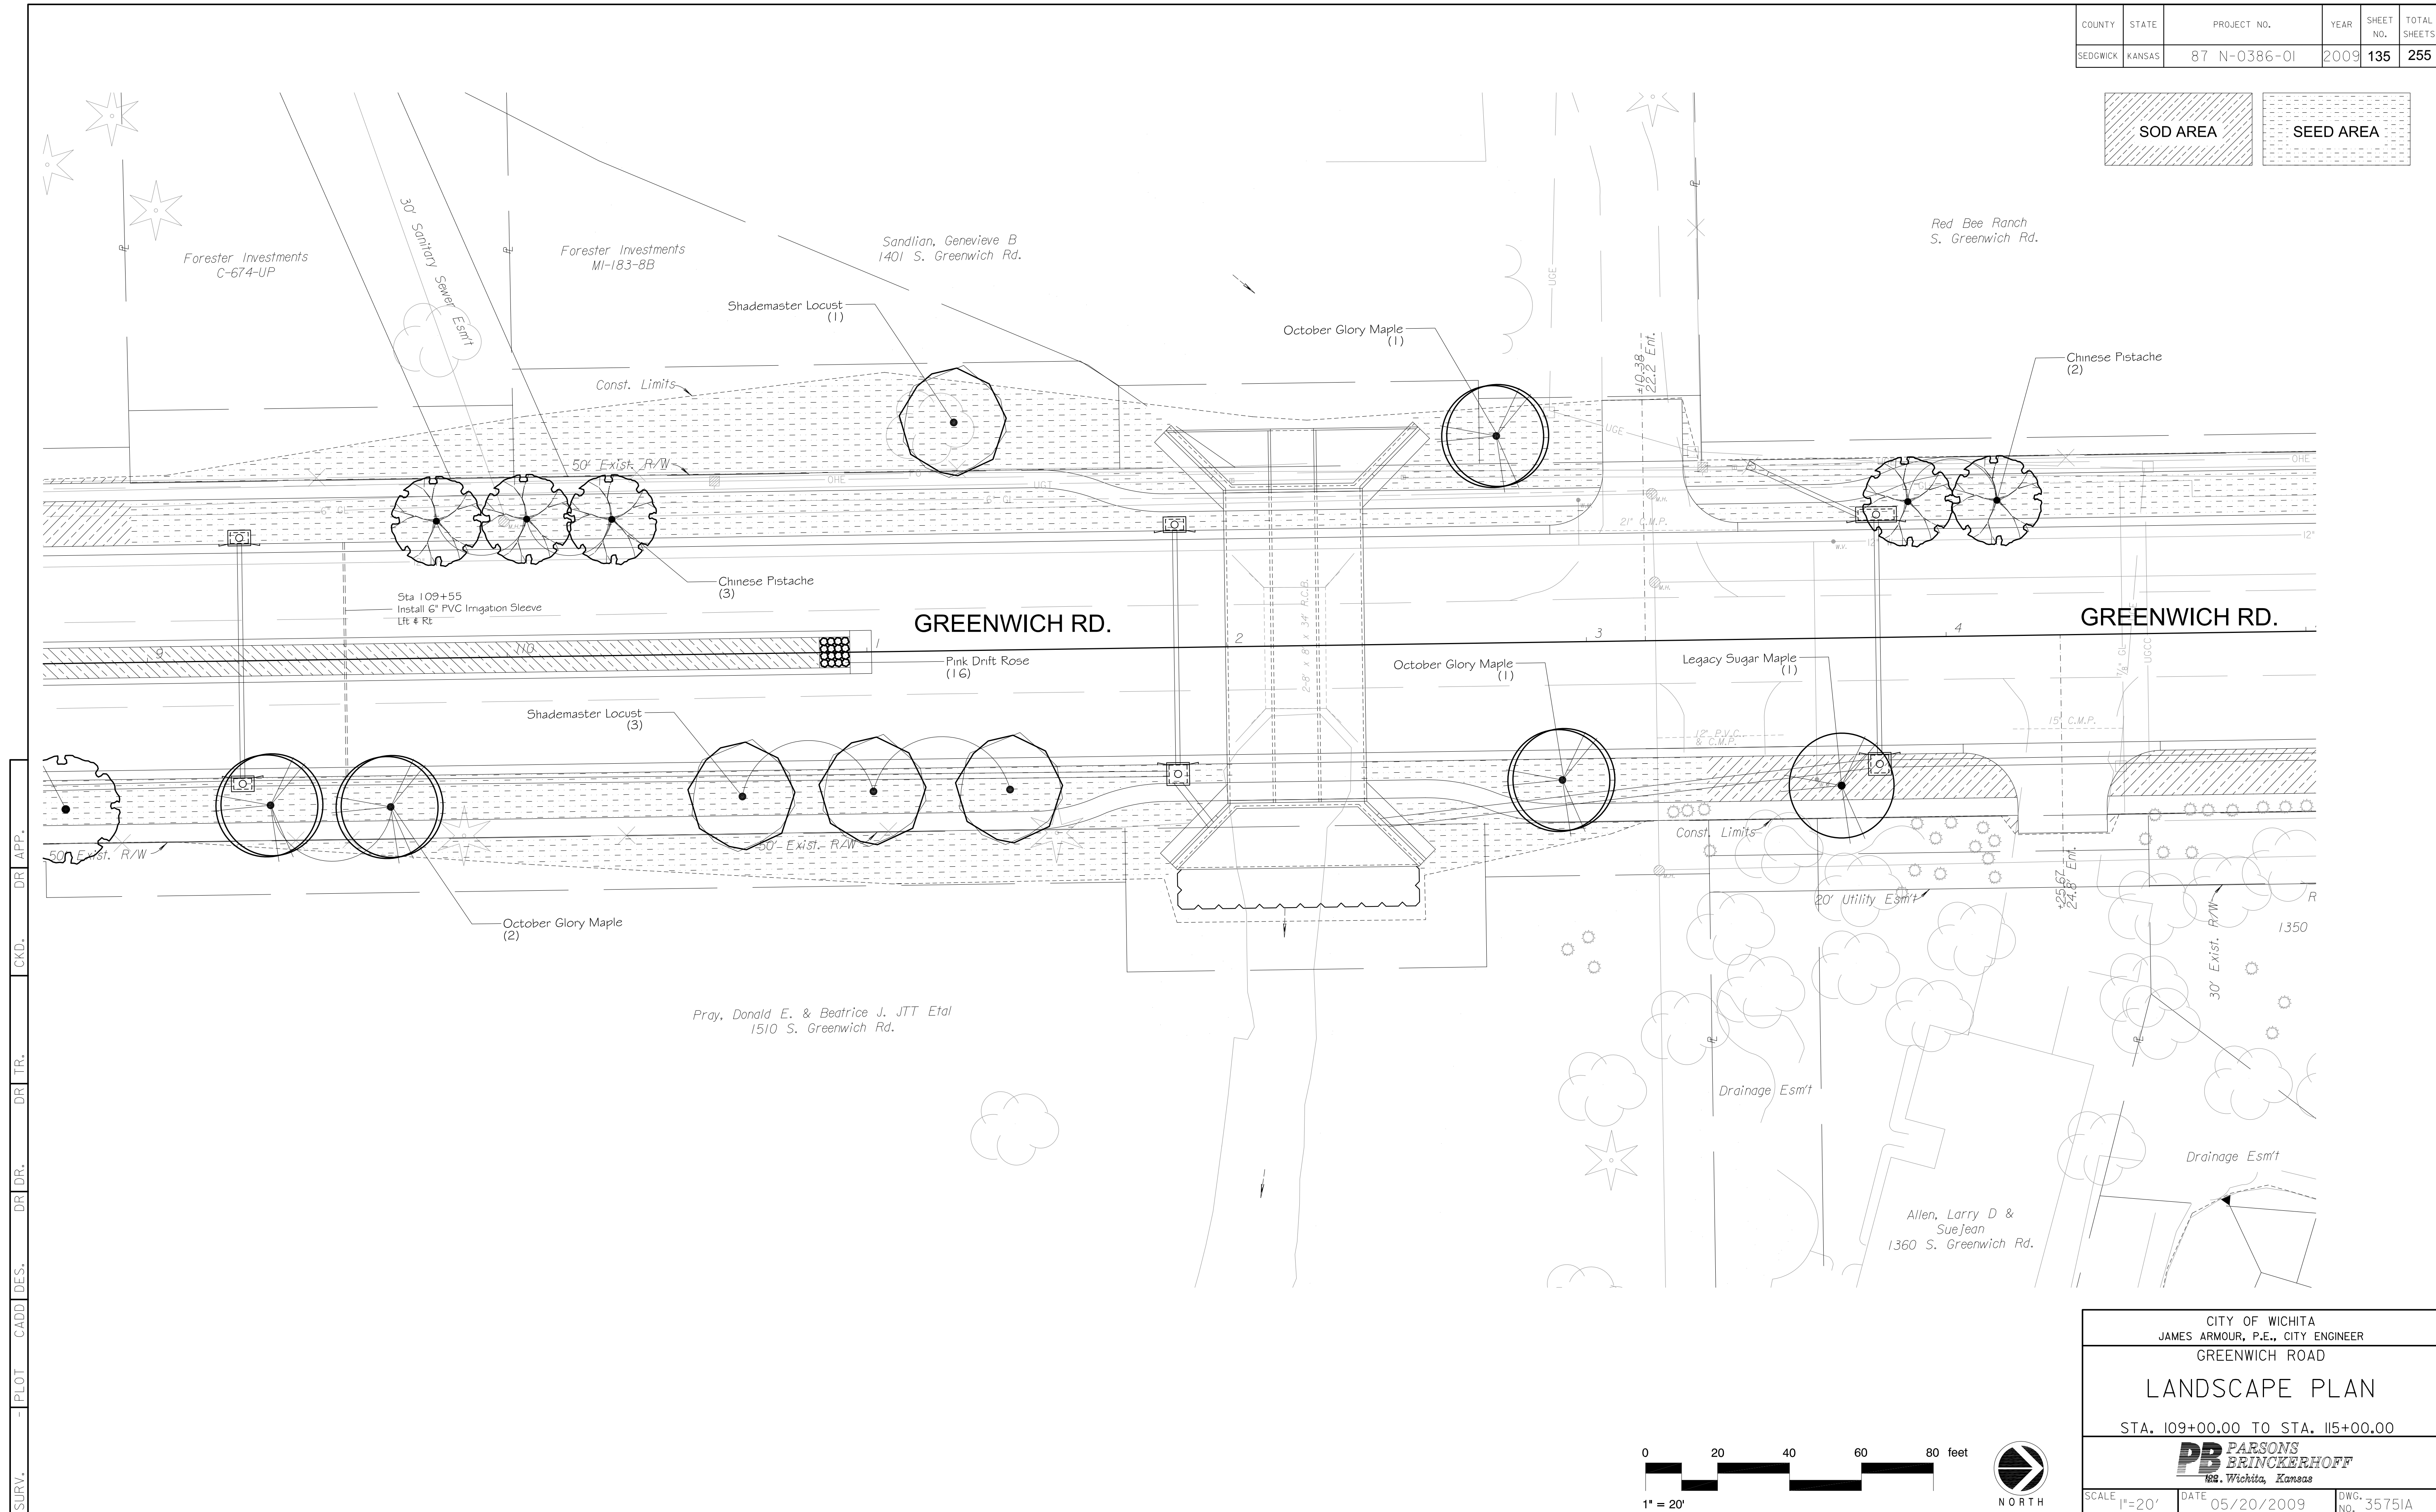


COUNTY	STATE	PROJECT NO.	YEAR	SHEET NO.	TOTAL SHEETS
SEDGWICK	KANSAS	87 N-0386-01	2009	135	255

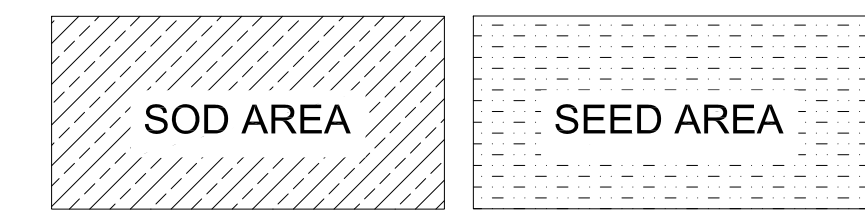

SURV. - PLOT CADD DES. DR DR. DR TR. CKD. DR APP.

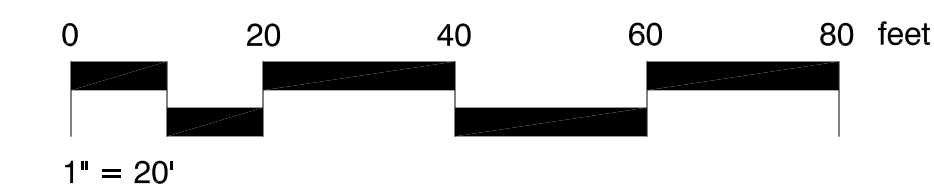

CITY OF WICHITA
 JAMES ARMOUR, P.E., CITY ENGINEER
 GREENWICH ROAD
LANDSCAPE PLAN
 STA. 109+00.00 TO STA. 115+00.00

PARSONS BRINCKERHOFF
 188. Wichita, Kansas

SCALE 1"=20'	DATE 05/20/2009	DWG. No. 35751A
--------------	-----------------	-----------------