


EROSION CONTROL PLAN LEGEND
(Installation Details Found in the SWP2 Plan)

	- DROP INLET PROTECTION
	- CURB INLET PROTECTION
	- DITCH CHECKS
	- SILT FENCING
	- CUT-OFF TRENCH
	- BACK OF CURB PROTECTION
	- TURF REINFORCEMENT MAT
	- TEMPORARY DITCH NO SCALE

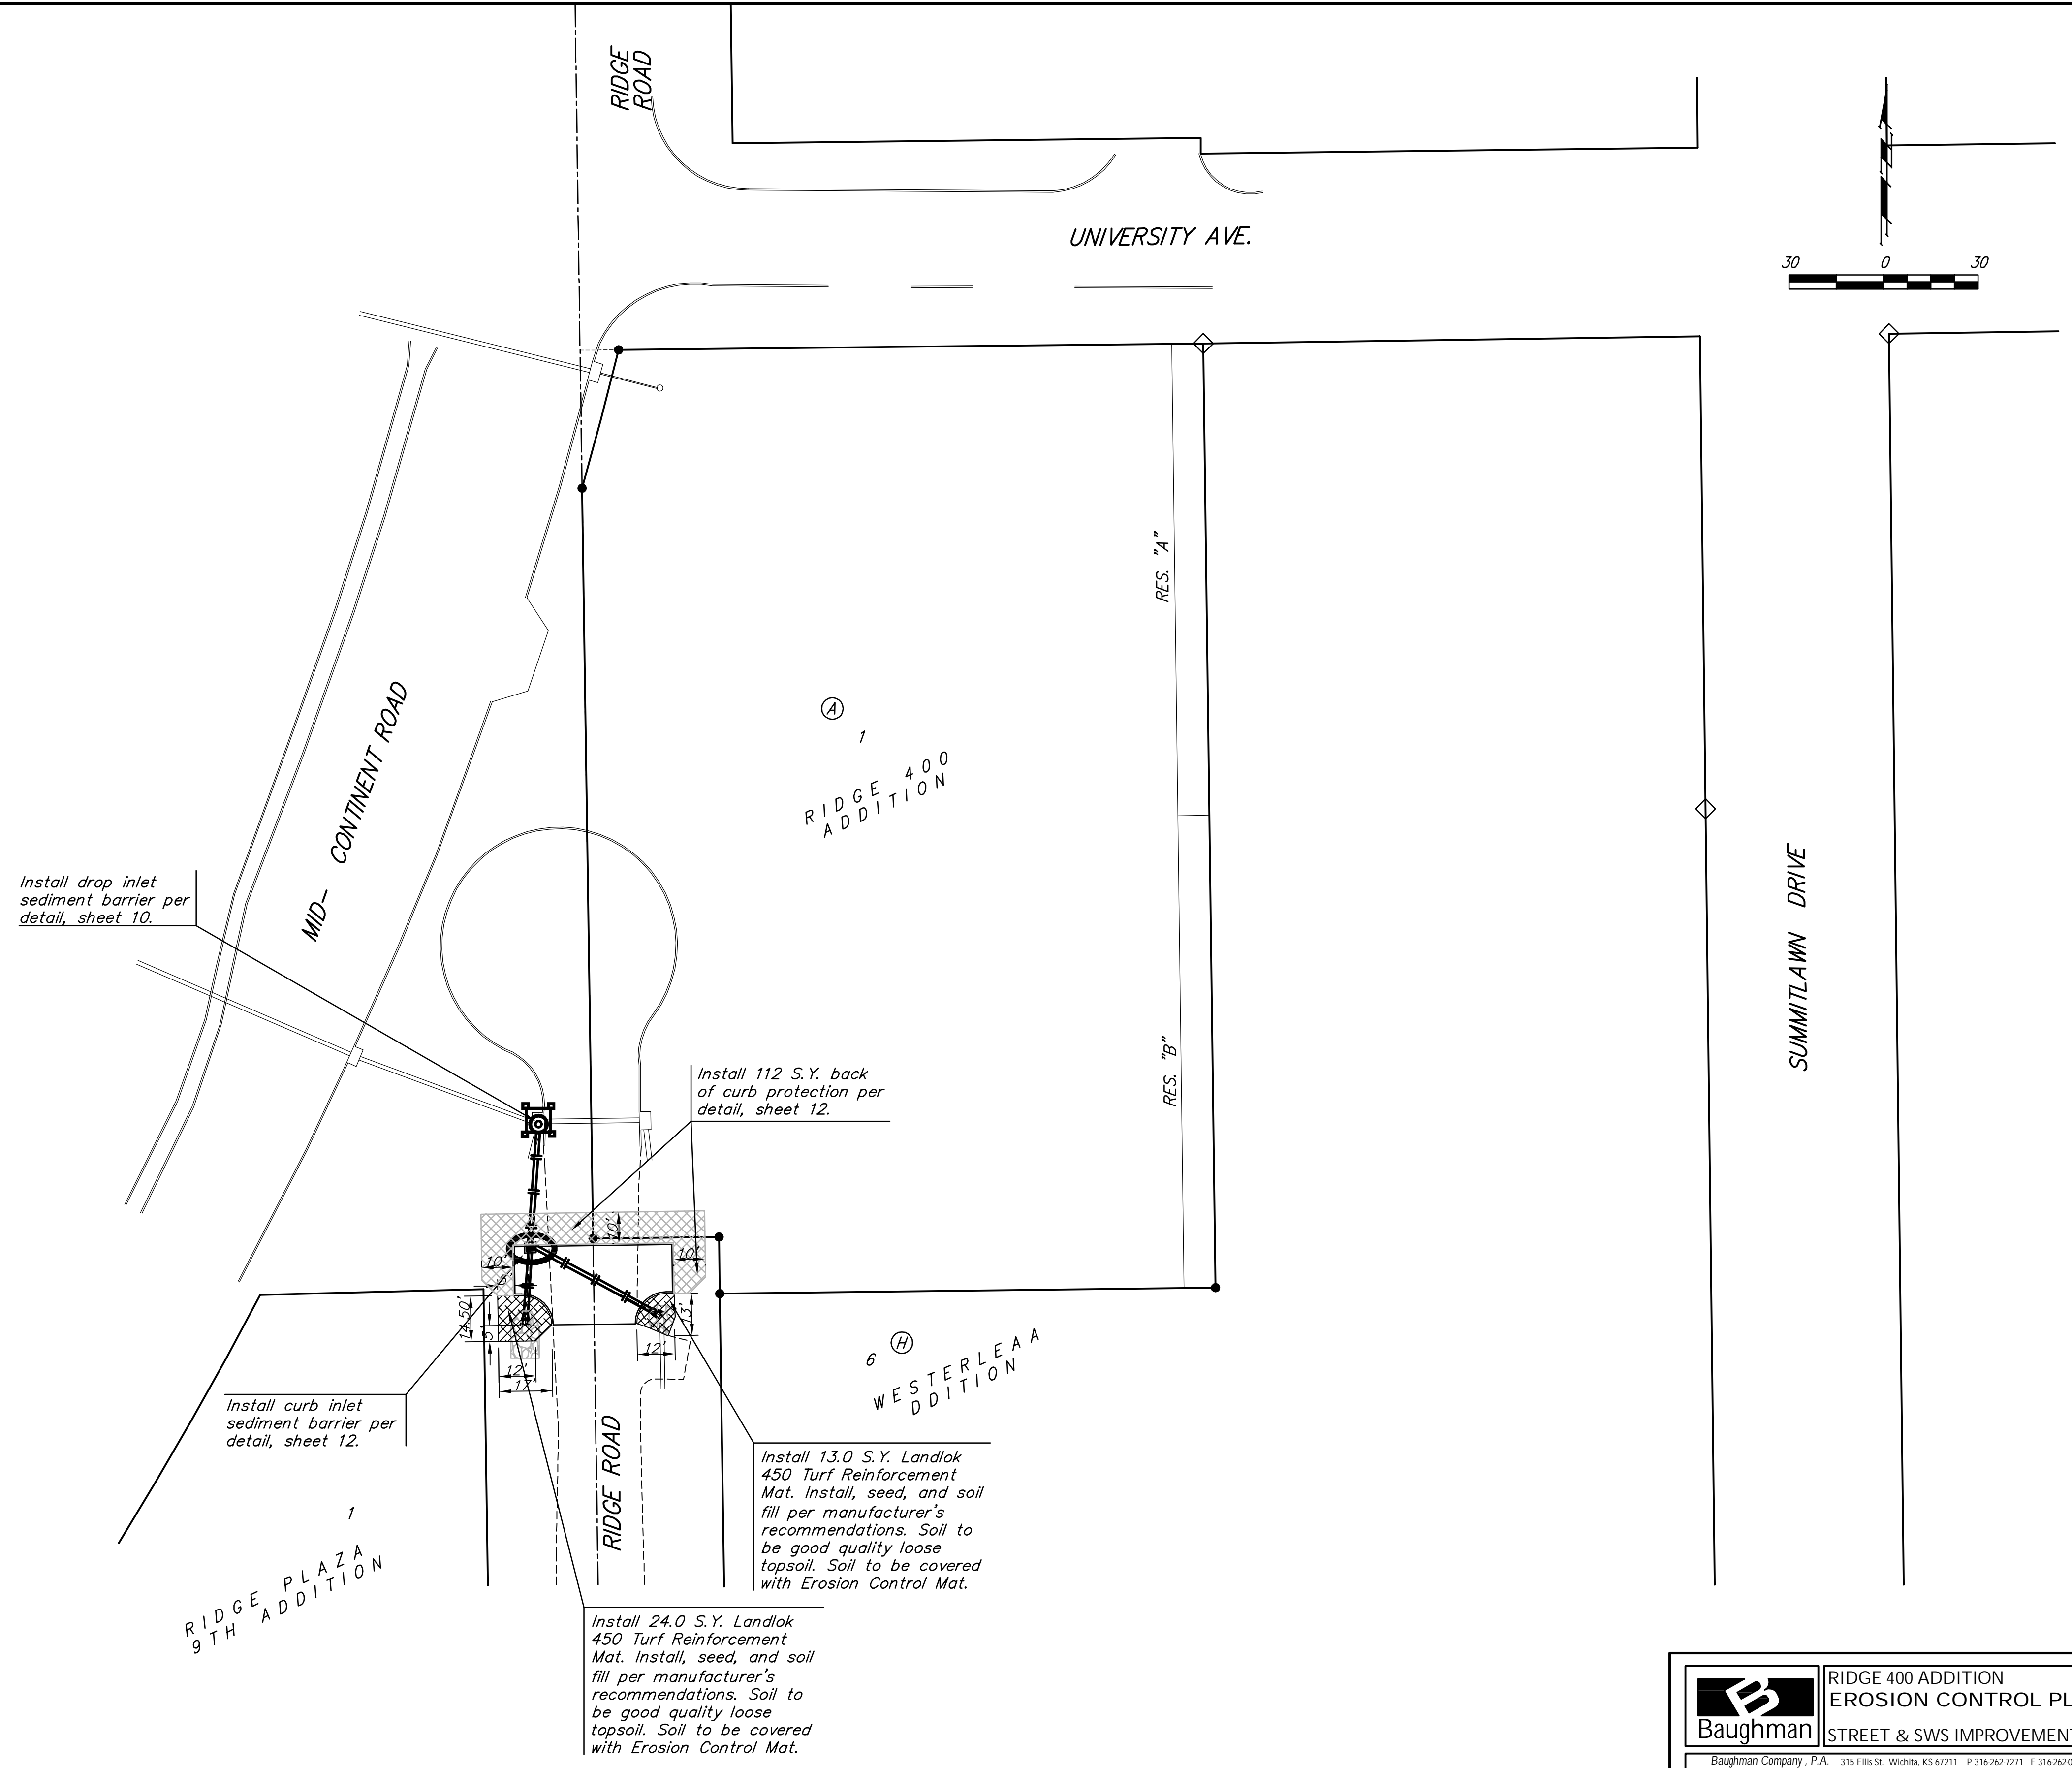

	RIDGE 400 ADDITION	
	EROSION CONTROL PLAN	
STREET & SWS IMPROVEMENTS		
<small>Baughman Company, P.A. 315 Ellis St. Wichita, KS 67211 P 316-262-7271 F 316-262-0149 ENGINEERING SURVEYING PLANNING LANDSCAPE ARCHITECTURE</small>		
PROJECT NUMBER 472-84798	DESIGN AEG	DRAWN TMS
REVISIONS:	APPROVED	DATE 12/09
	SCALE Noted	
	SHEET	8 OF 14