



STATE	PROJECT NO.	YEAR	SHEET NO.	TOTAL SHEETS
KANSAS	472-84295	2010	62	194

LEGEND

- Longitudinal Joint ————
- Keyed Joint (Not Tied) ————
- Contraction Joint ————
- Construction Joint ————
- Expansion Joint - - - - -


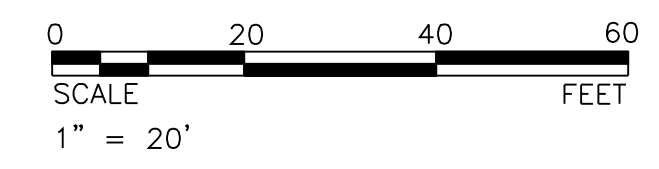


PARK STREET

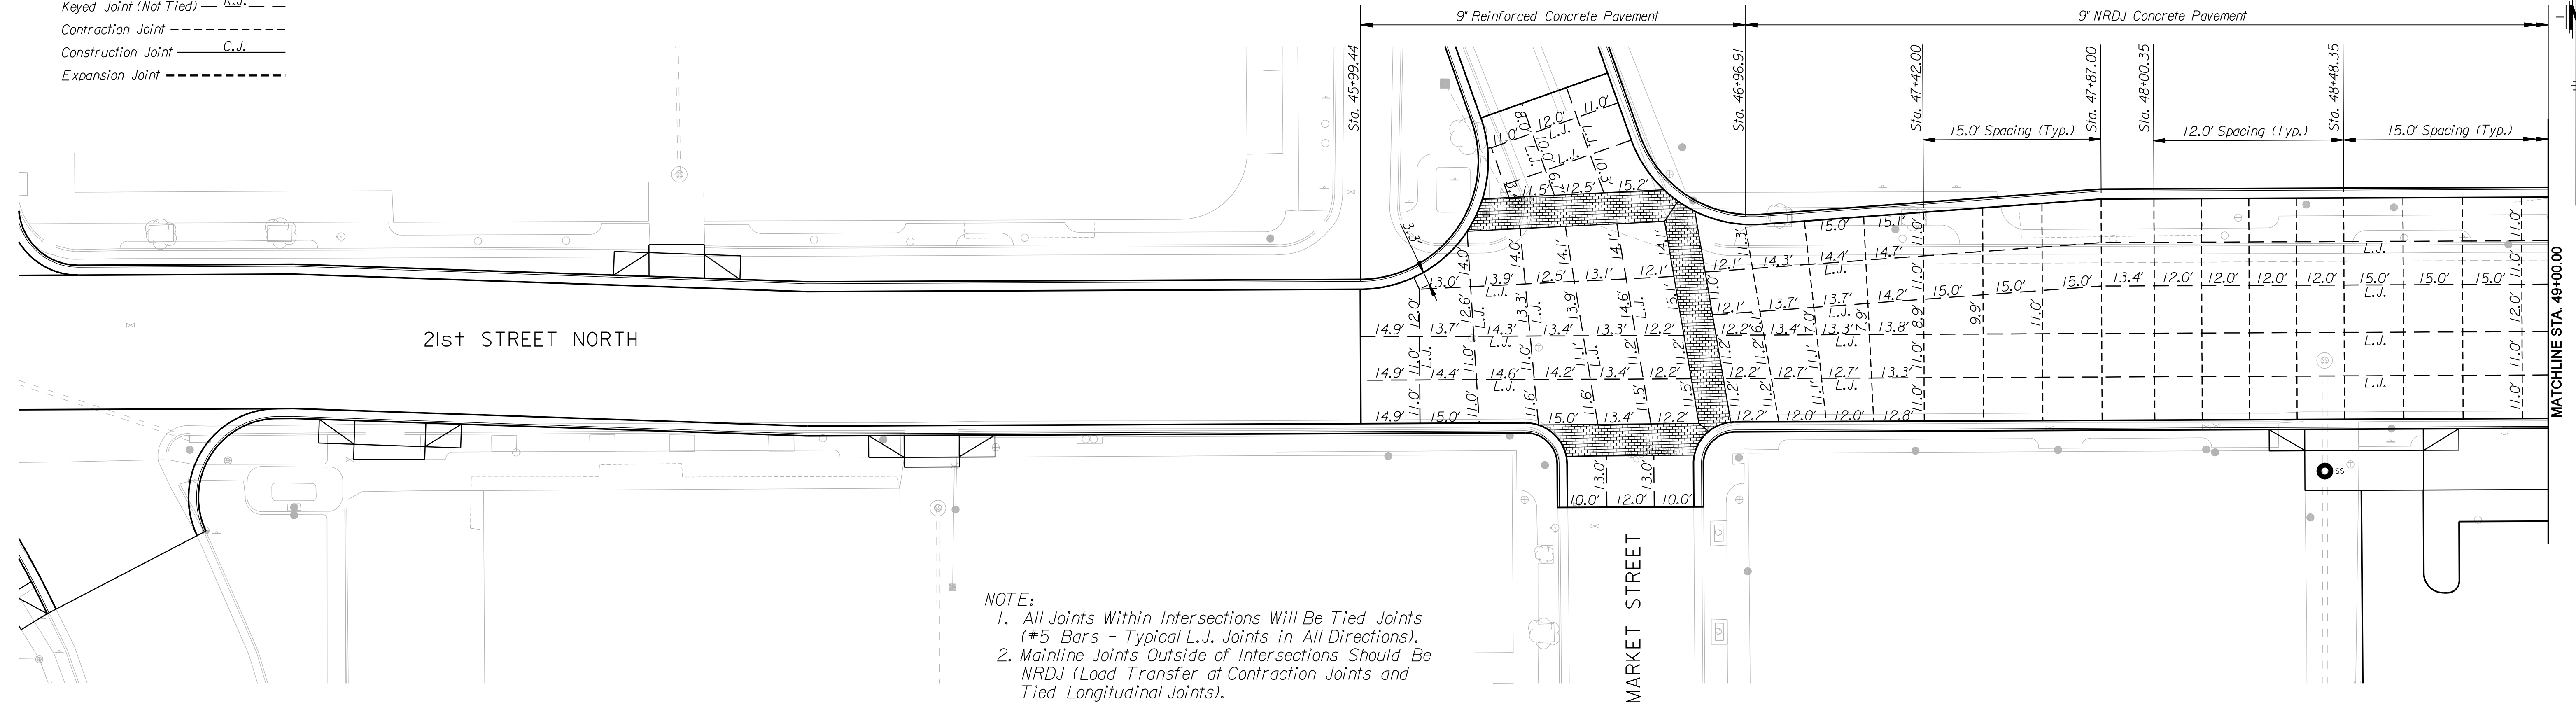

NOTE:
 1. All Joints Within Intersections Will Be Tied Joints (#5 Bars - Typical L.J. Joints in All Directions).
 2. Mainline Joints Outside of Intersections Should Be NRDJ (Load Transfer at Contraction Joints and Tied Longitudinal Joints).

DATE	BY
REFERENCES NOTED	CHECKED

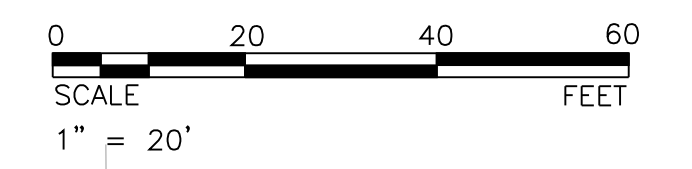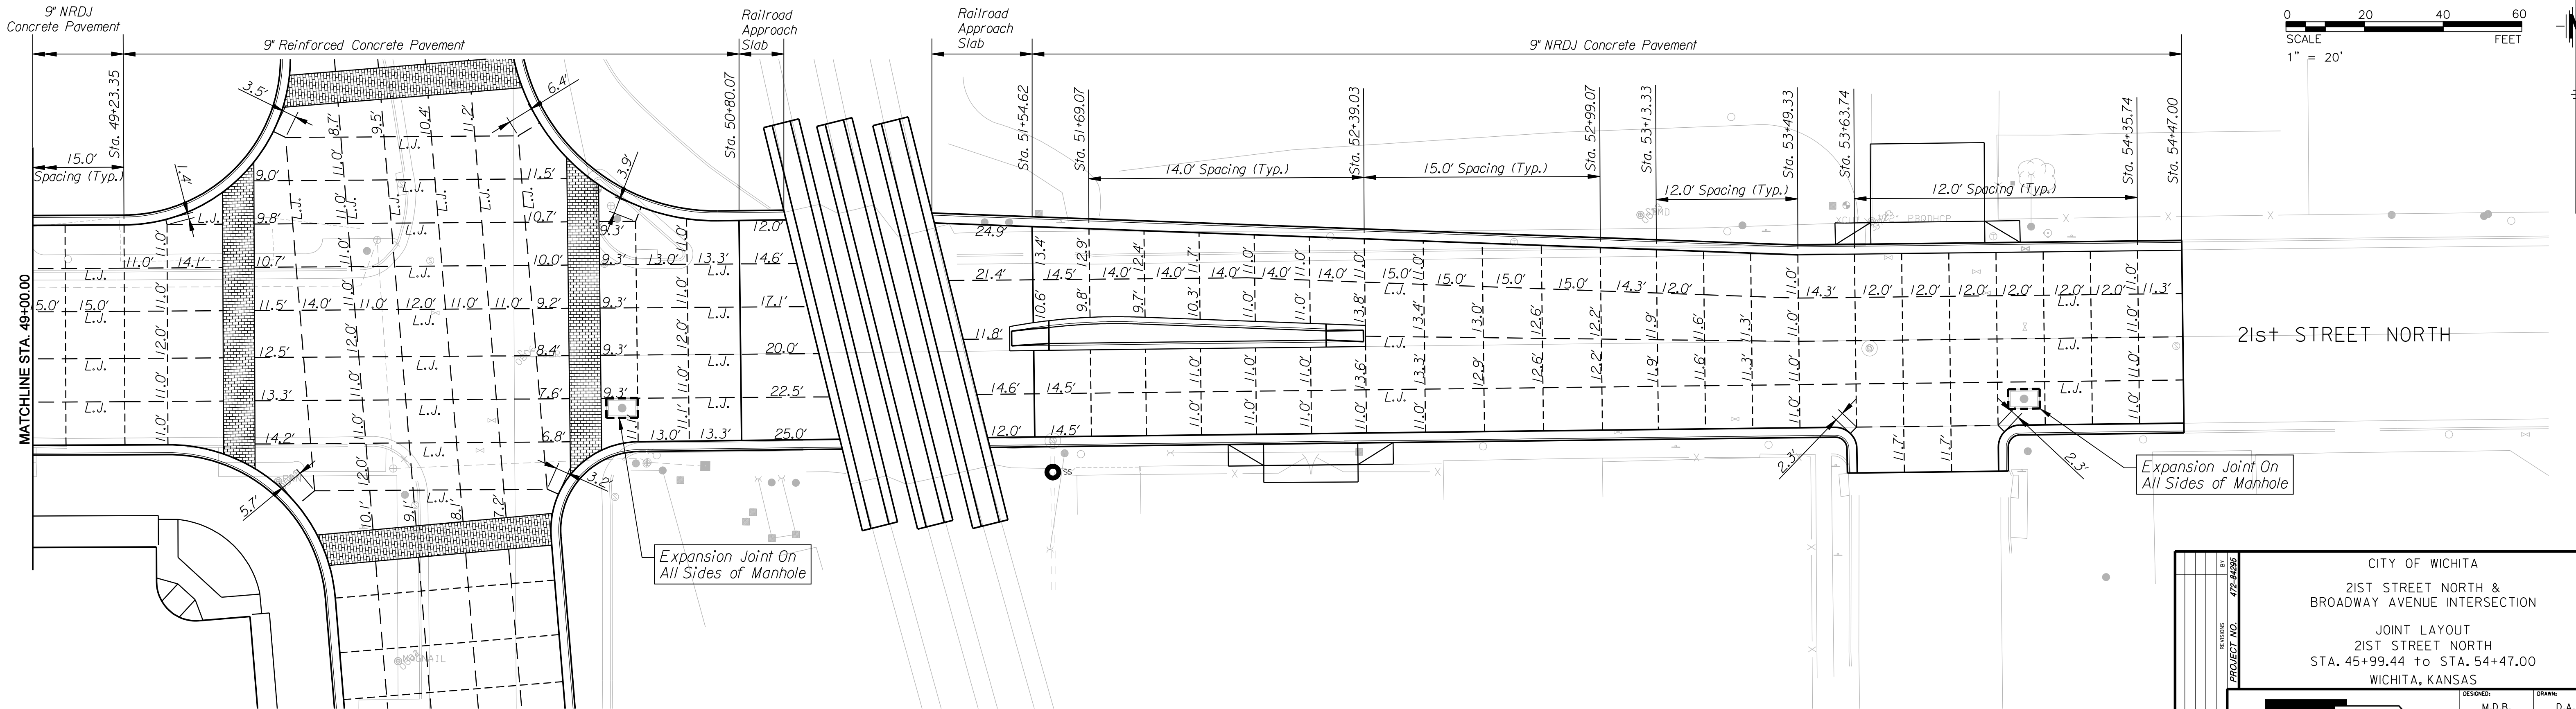

\$getenv, "dwgprefix"\$(getenv, "dwgname"), PlotTime\$(etime, 0, MON DD" ", YYYY - HHMM)pm
 Plotted By: danavarro
 File: g:\W05\0001\ROAD\001\01.sht

CITY OF WICHITA	
21ST STREET NORTH & BROADWAY AVENUE INTERSECTION	
JOINT LAYOUT	
21ST STREET NORTH	
STA. 45+99.44 TO STA. 54+47.00	
WICHITA, KANSAS	
DESIGNED	DRAWN
M.D.B.	D.A.N.
CHECKED	DATE
B.A.L.L.	1/8/2010

