


STATE	PROJECT NO.	YEAR	SHEET NO.	TOTAL SHEETS
KANSAS	472-84295	2010	166	194

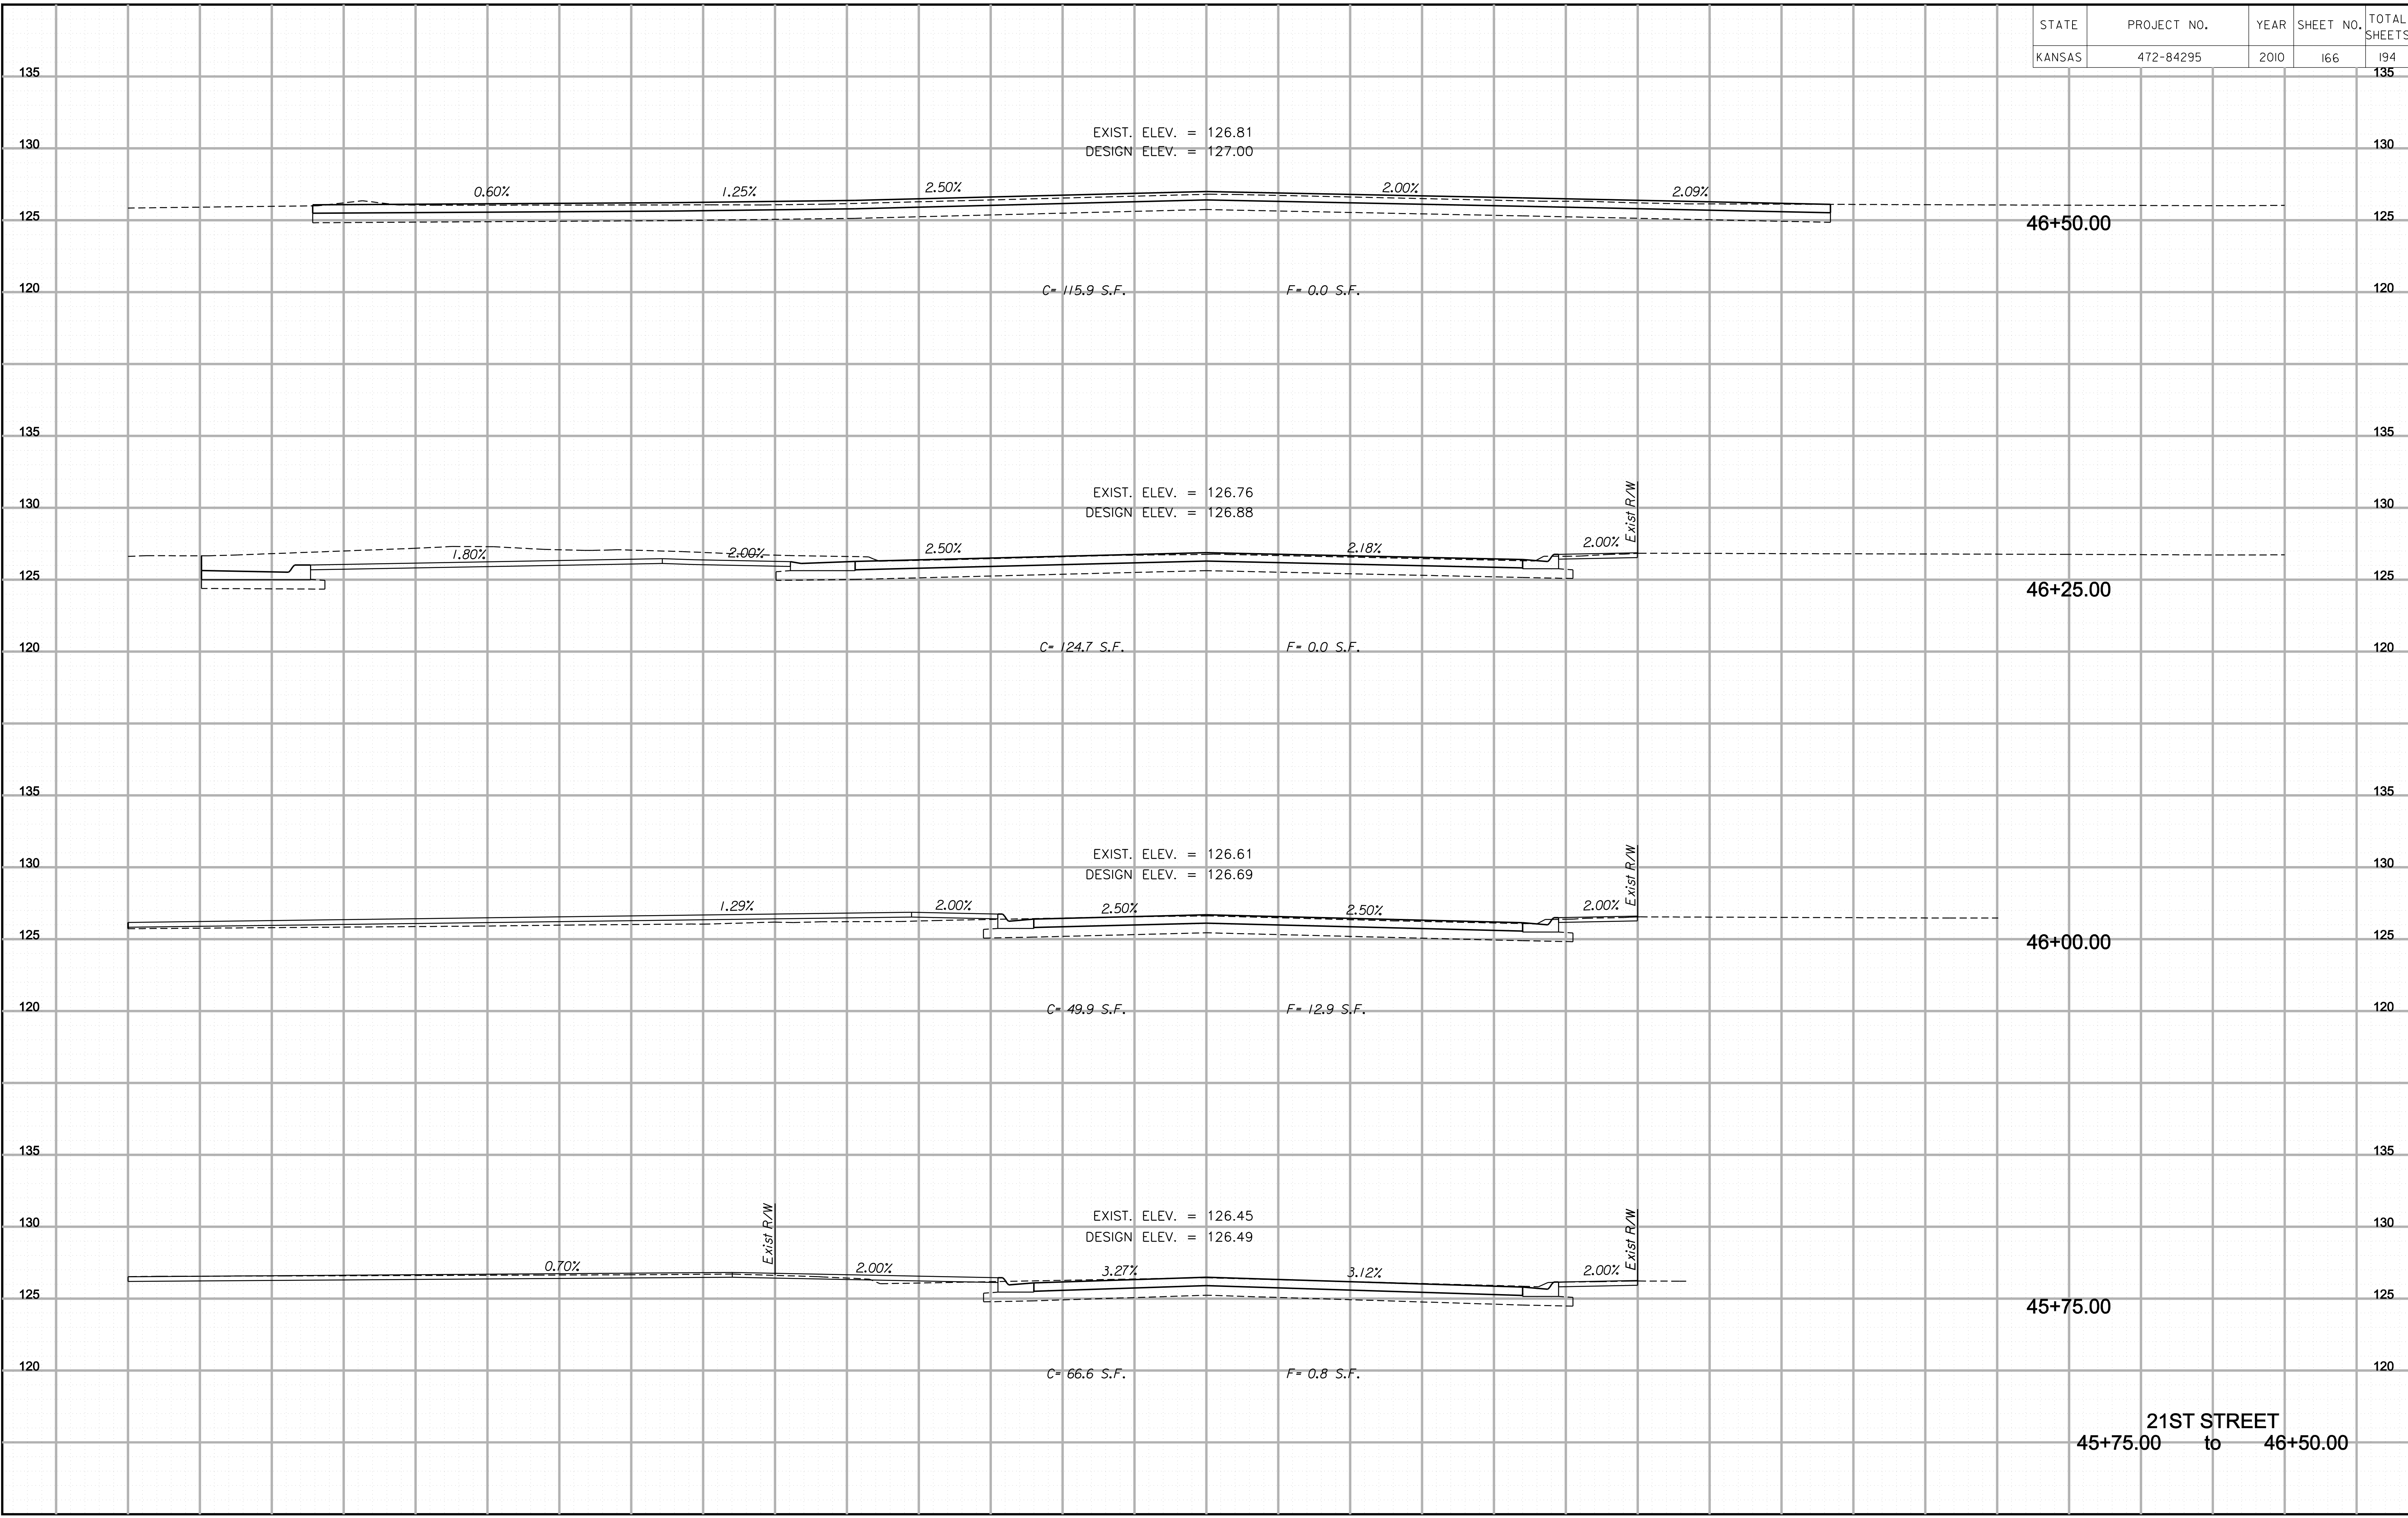

21ST STREET  
45+75.00 to 46+50.00

Plotted By : danavarr  
File : g:\W050001\ROAD\001m3xs.sit  
Plotted : 1/11/2010