
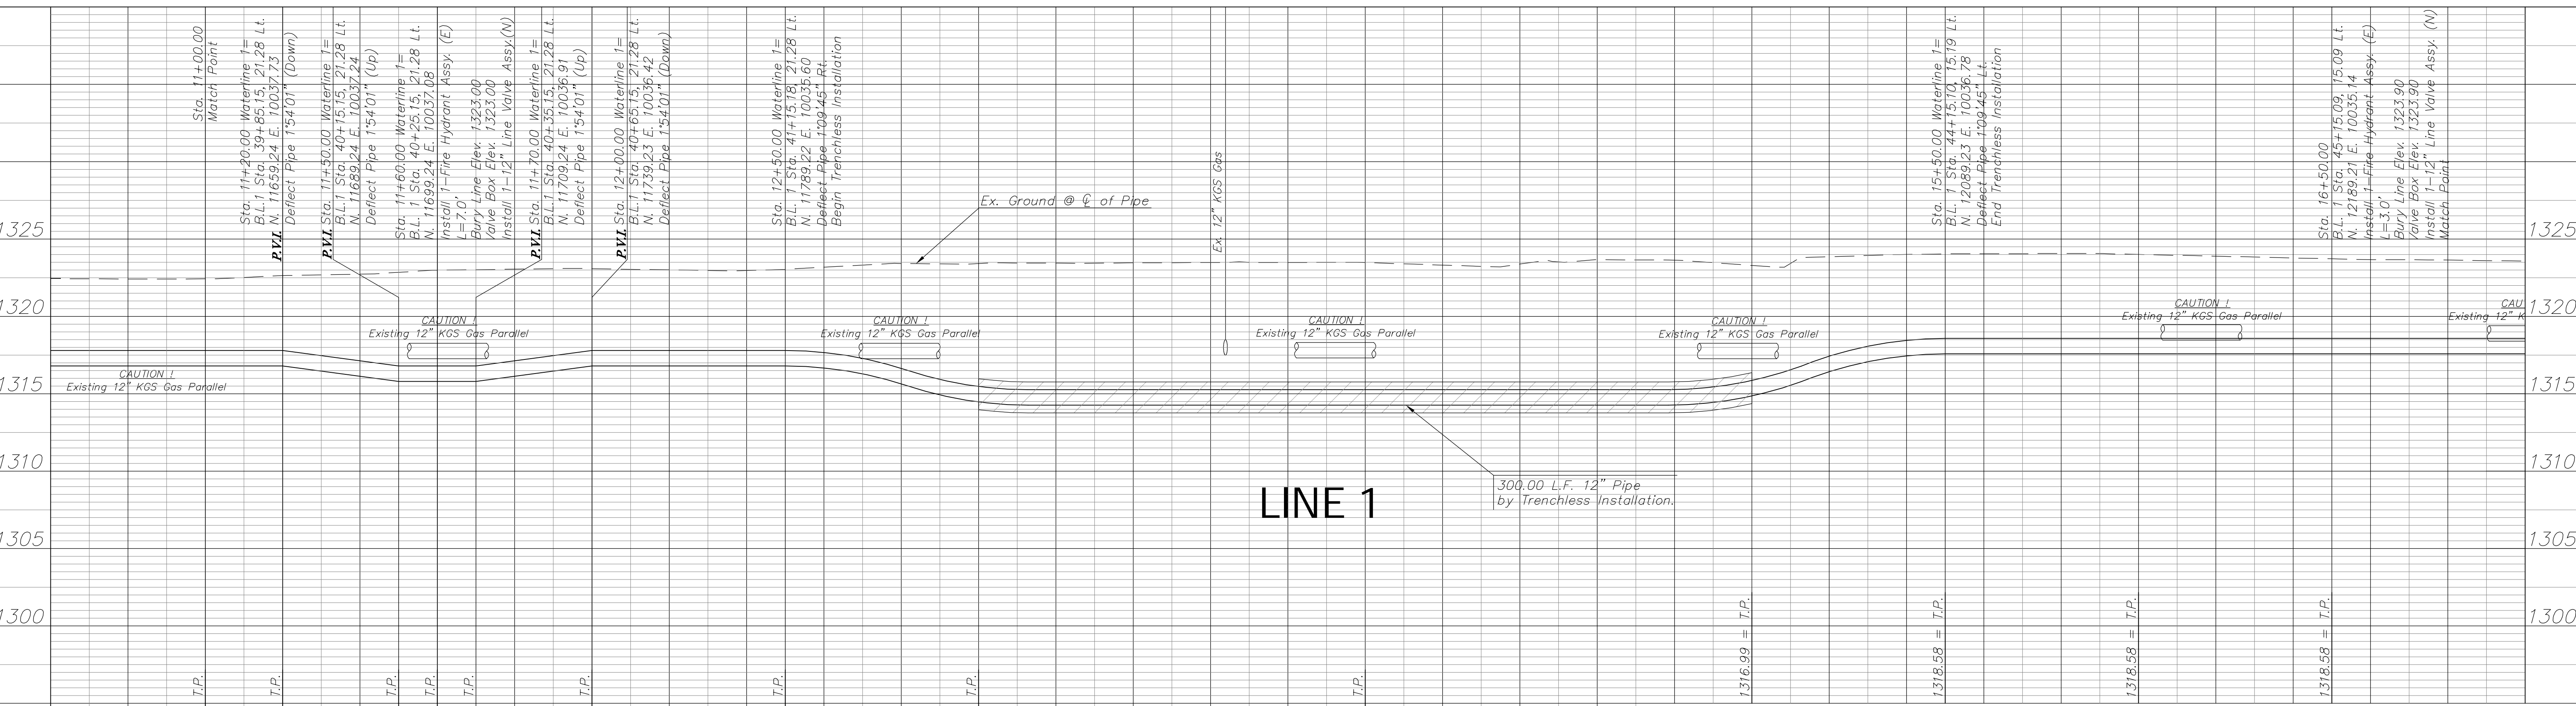


SCALE:
HORIZONTAL: 1" = 20'
VERTICAL: 1" = 5'

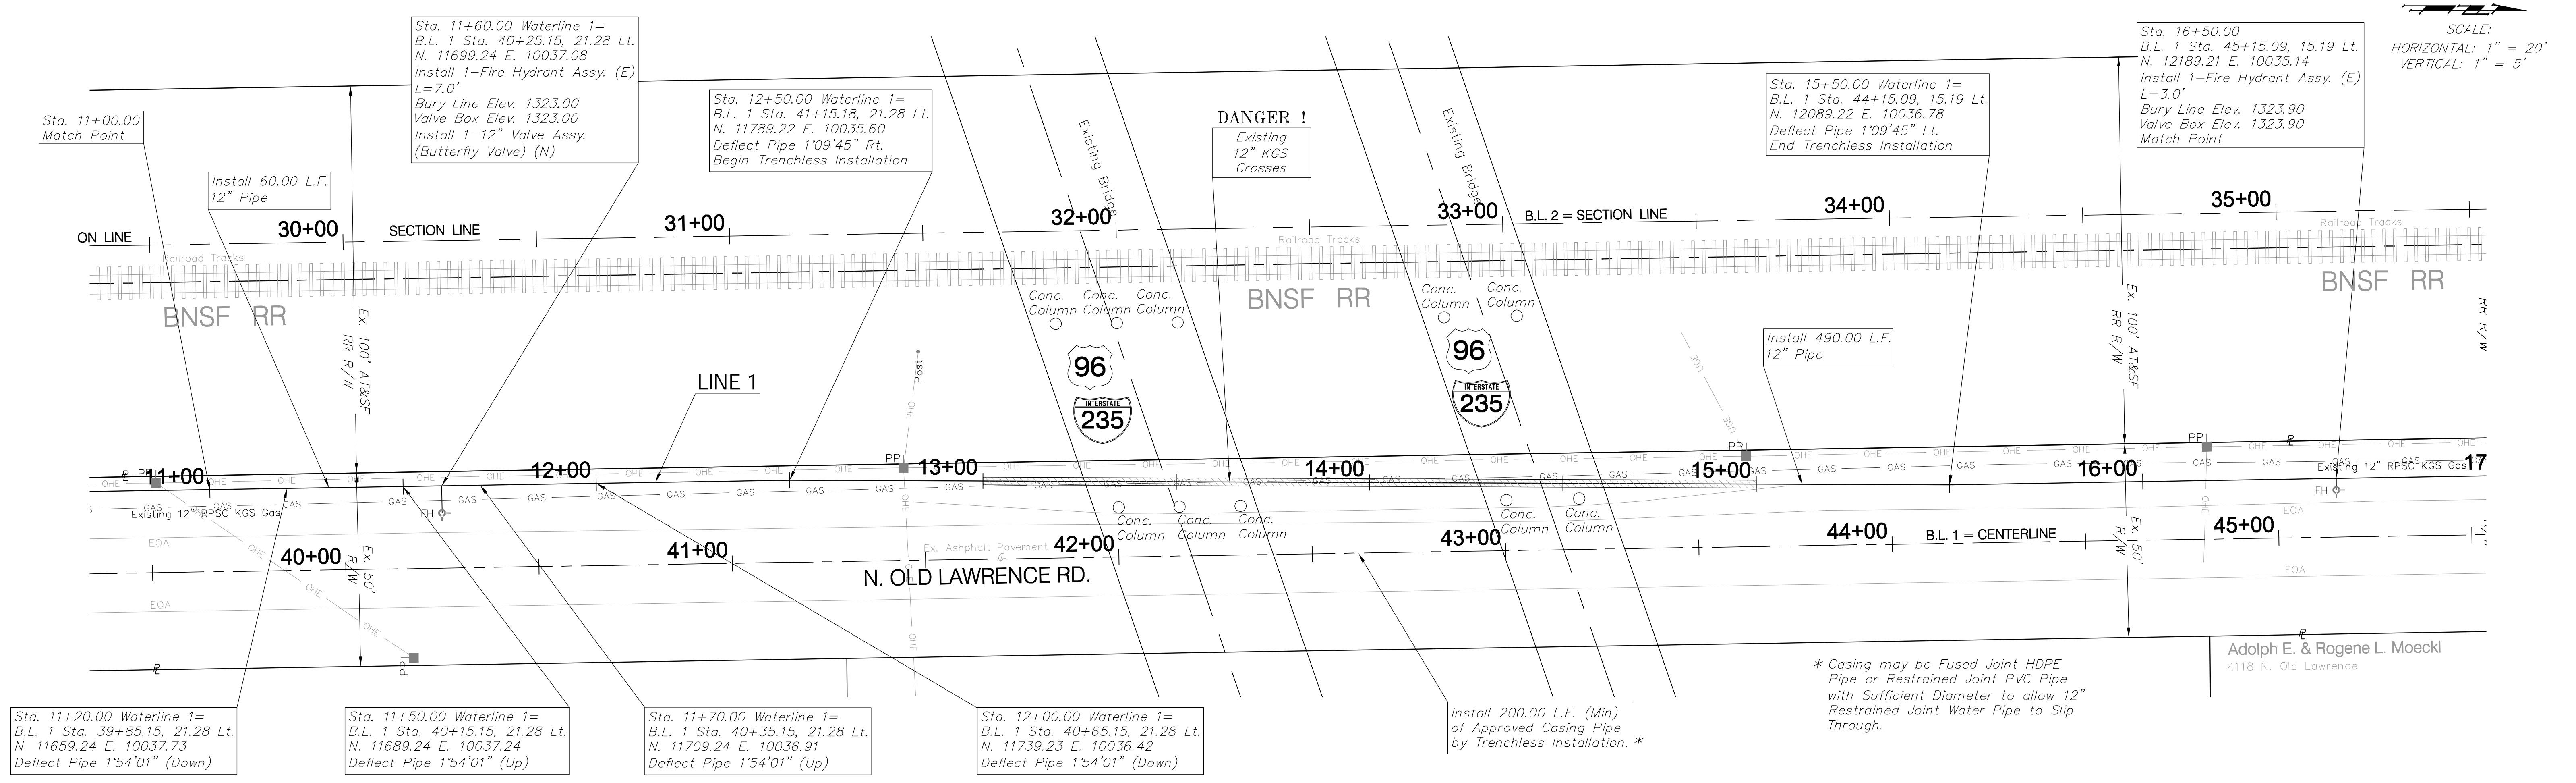

* Casing may be Fused Joint HDPE Pipe or Restrained Joint PVC Pipe with Sufficient Diameter to allow 12" Restrained Joint Water Pipe to Slip Through.

Adolph E. & Rogene L. Moeckl
4118 N. Old Lawrence