


PROJECT NO.	YEAR	SHEET NO.	TOTAL SHEETS
35-06563-000	2006	44	56

NOTE BOOK NO.	TEMPLATE AREAS CHECKED

Served 05-01-2007 12:24:24 PM by: BJS
 Plot Scale 1:1 05-02-2007 11:58:48 AM by: BEJ
 J:\SEN001\2006\06563\2007-05-01 to City\Street\DWG\44-CROSS SECTION

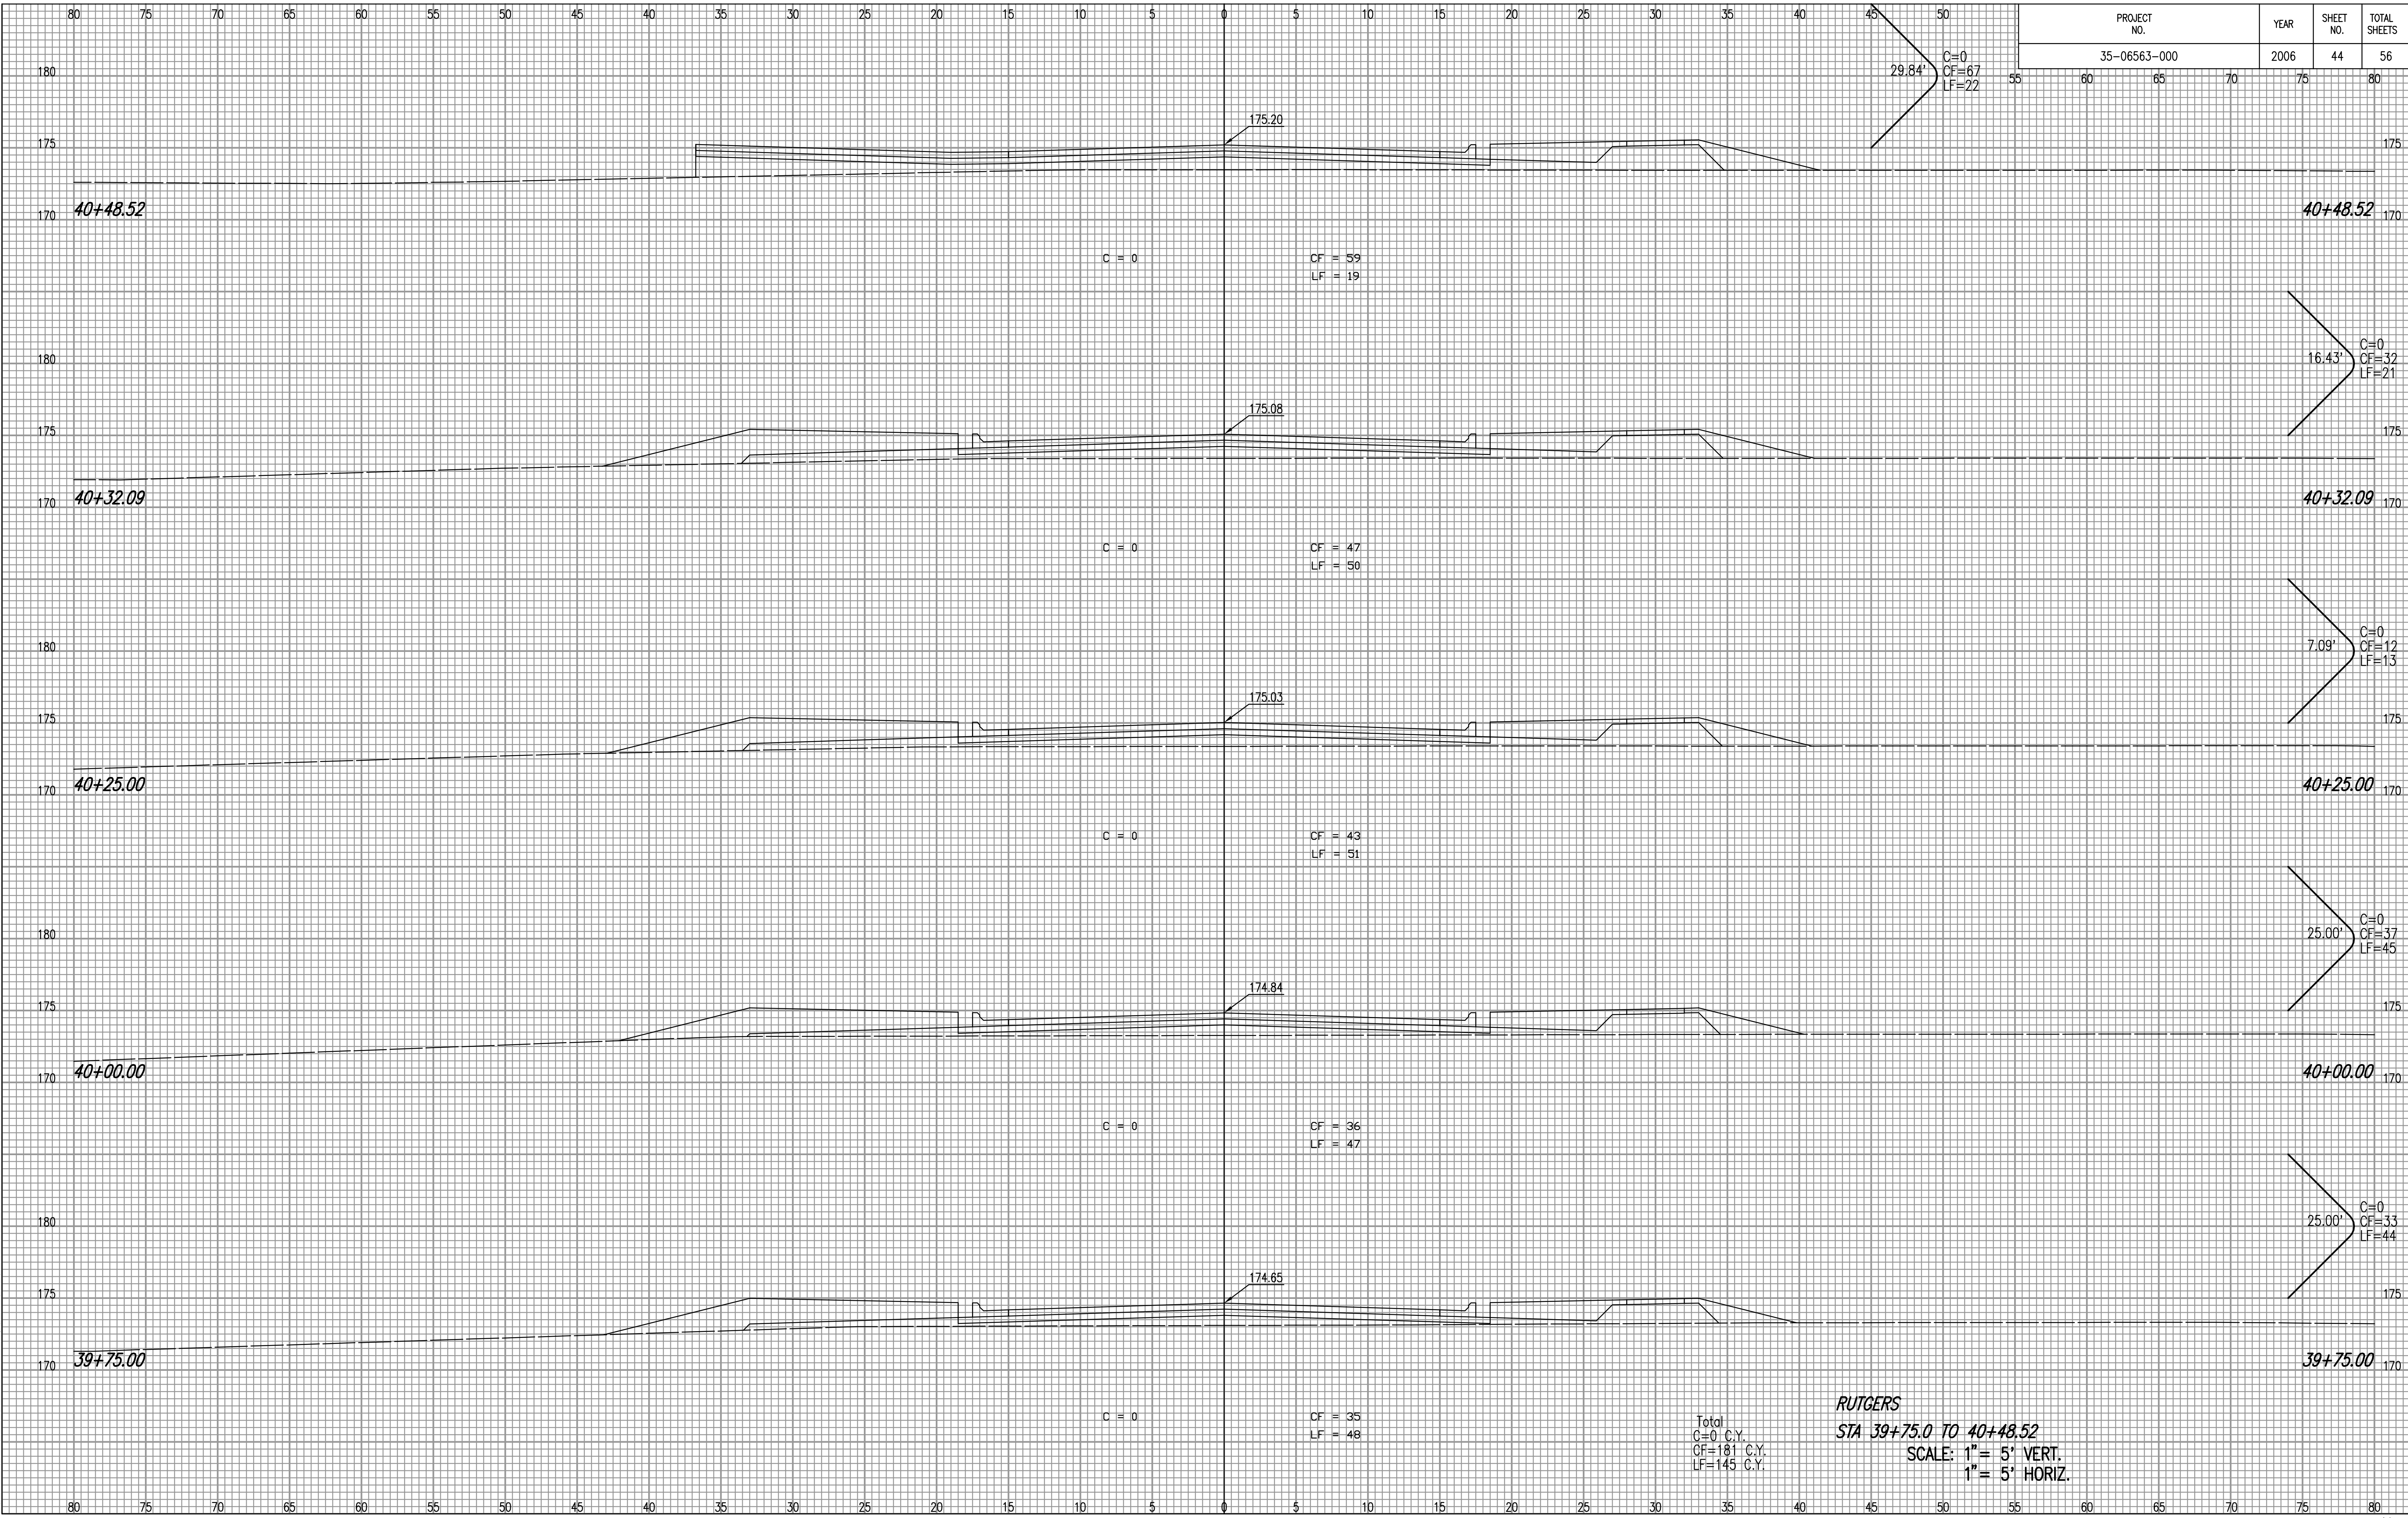

RUTGERS
 STA 39+75.0 TO 40+48.52
 SCALE: 1" = 5' VERT.
 1" = 5' HORIZ.

Total
 C=0 C.Y.
 CF=181 C.Y.
 LF=145 C.Y.