


PROJECT NO.	YEAR	SHEET NO.	TOTAL SHEETS
35-06563-000	2006	55	56

NOTE BOOK NO.	TEMPLATE AREAS CHECKED

Sowed 05-01-2007 12:25:10 PM by BJS
 Plot Scale 1:1 05-02-2007 1:47:54 AM by BEJ
 J:\SENTOU\2006\06563\2007-05-01 to City\Street\DWG\55-CROSS SECTION

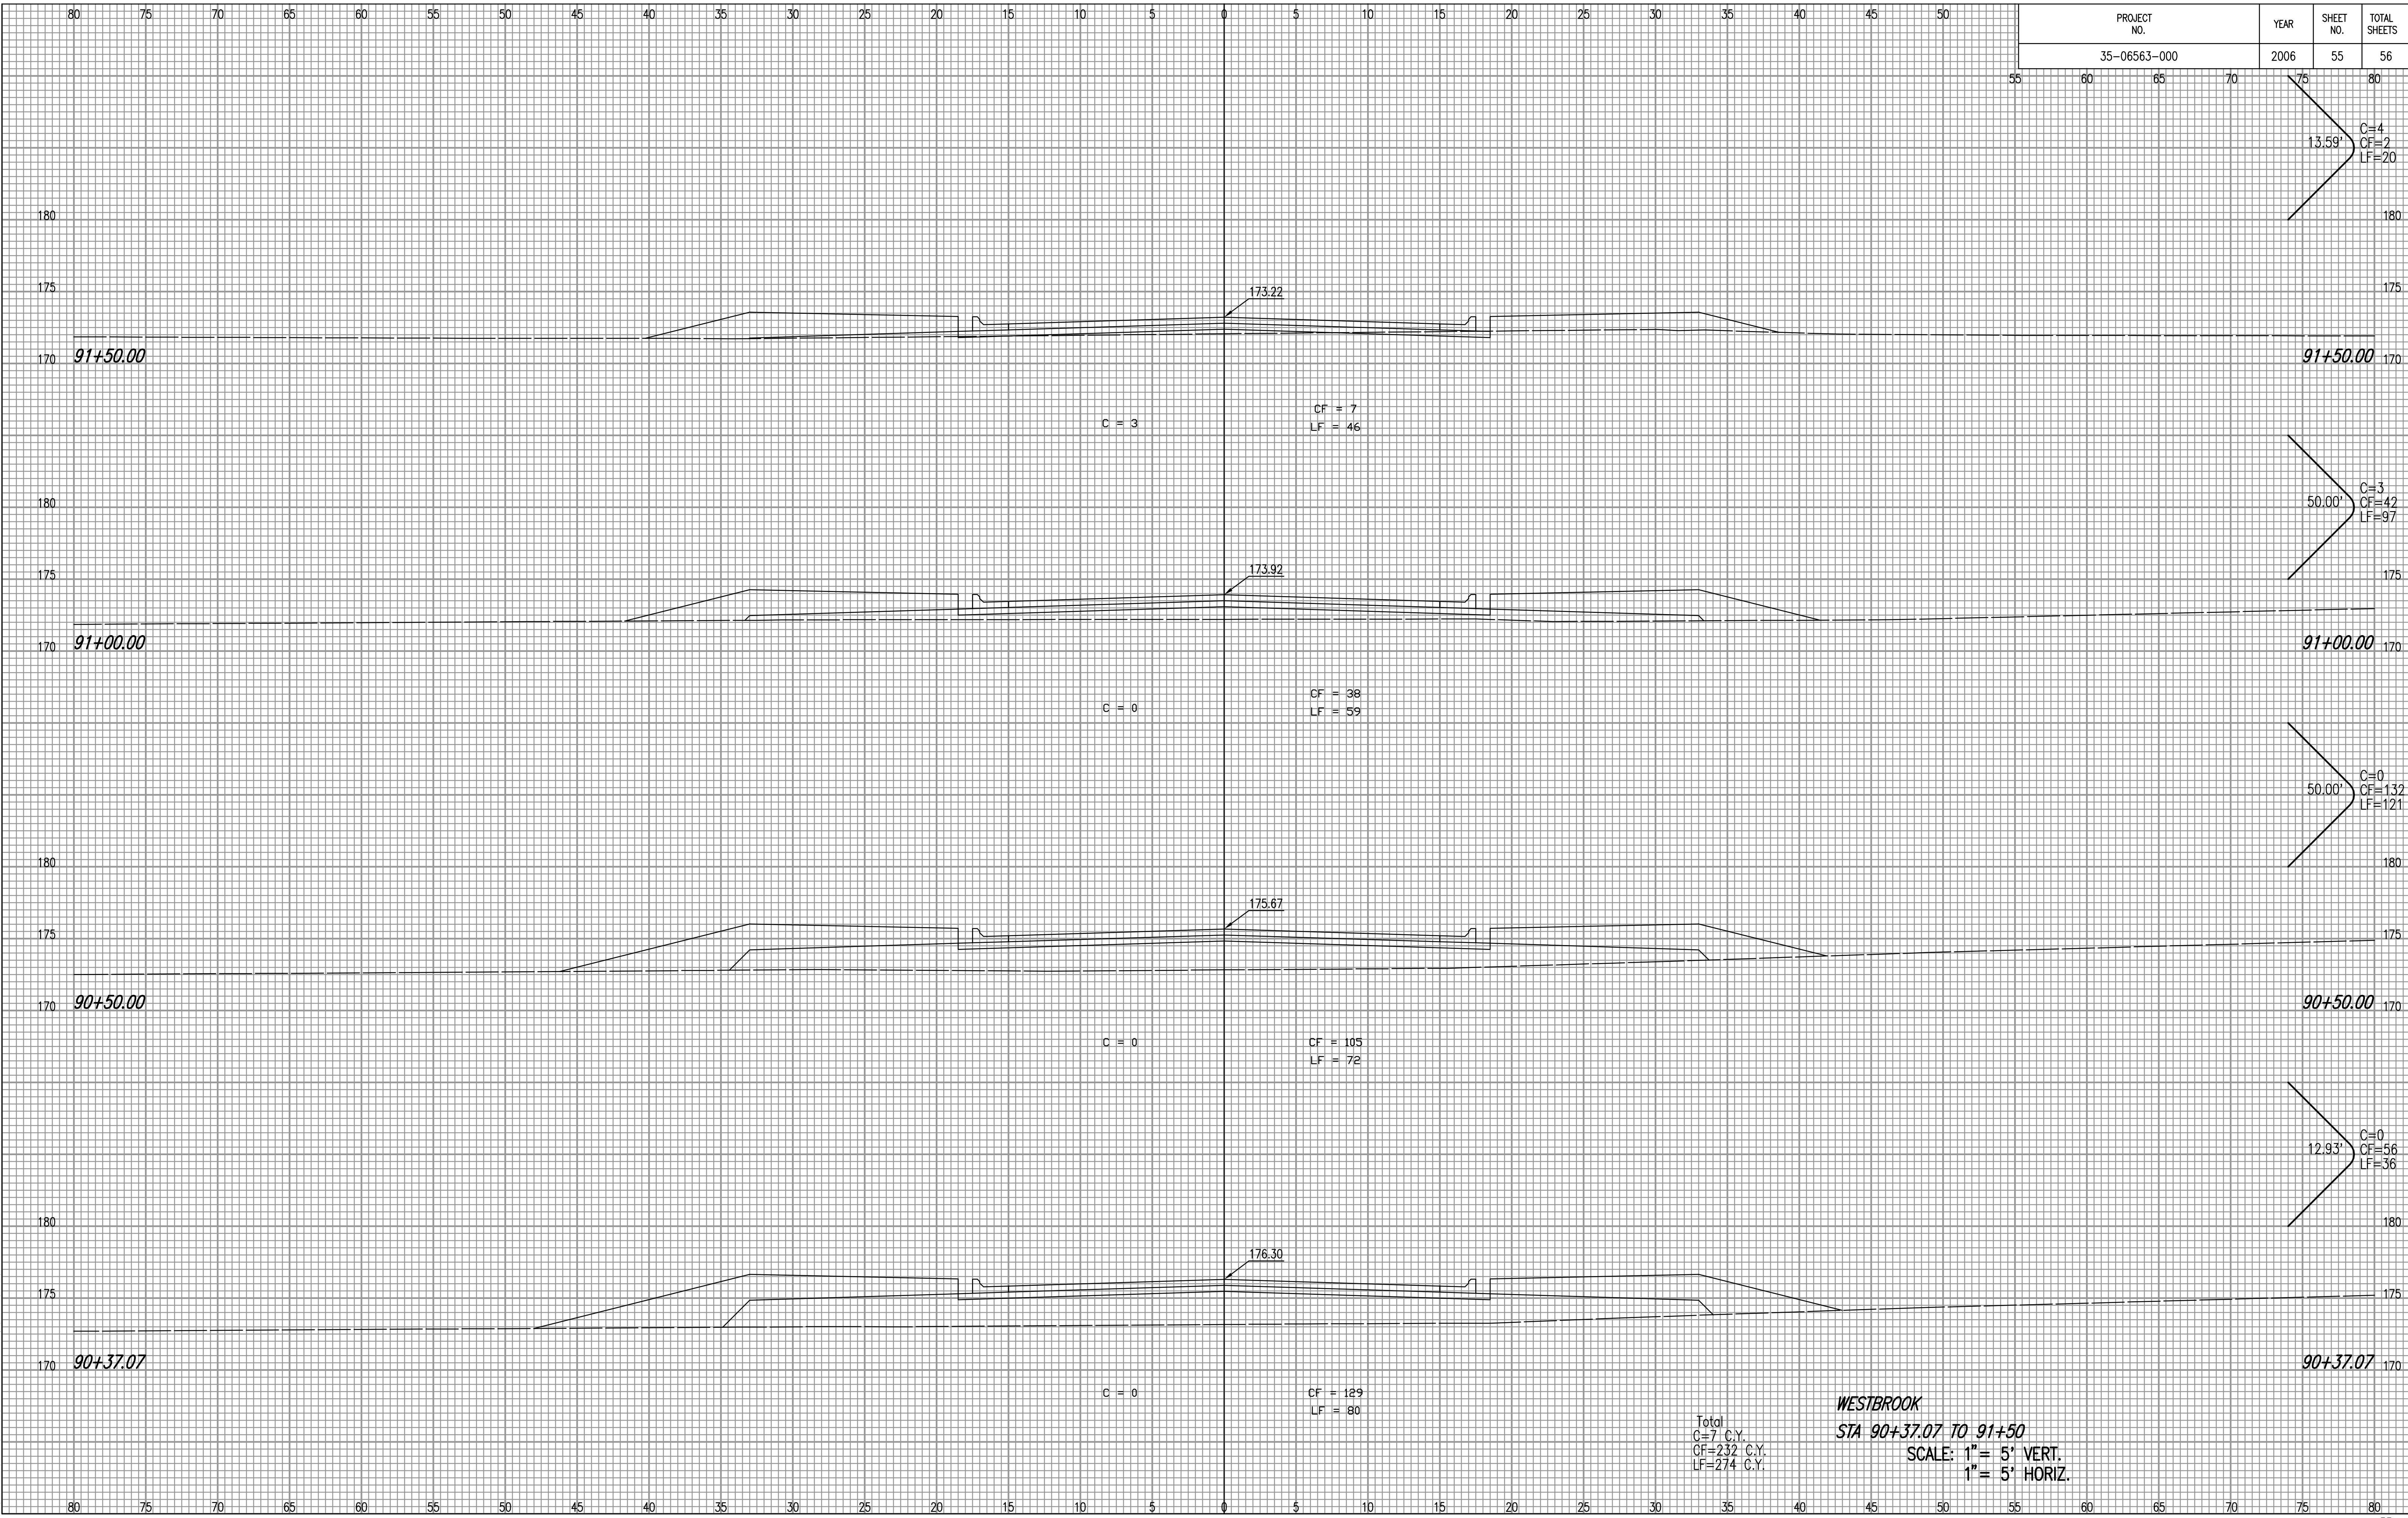

Total
 C=7 C.Y.
 CF=232 C.Y.
 LF=274 C.Y.

WESTBROOK
STA 90+37.07 TO 91+50
 SCALE: 1" = 5' VERT.
 1" = 5' HORIZ.