

HIGH POINT STA. 34+82.58  
HIGH POINT ELEV. 1332.55

P.V.I.  
ELEV. 1332.80  
100' V.C.


LOW POINT STA. 39+06.64  
LOW POINT ELEV. 1326.96

P.V.I.  
ELEV. 1326.70  
100' V.C.

+0.775%

-1.564%

+0.783%

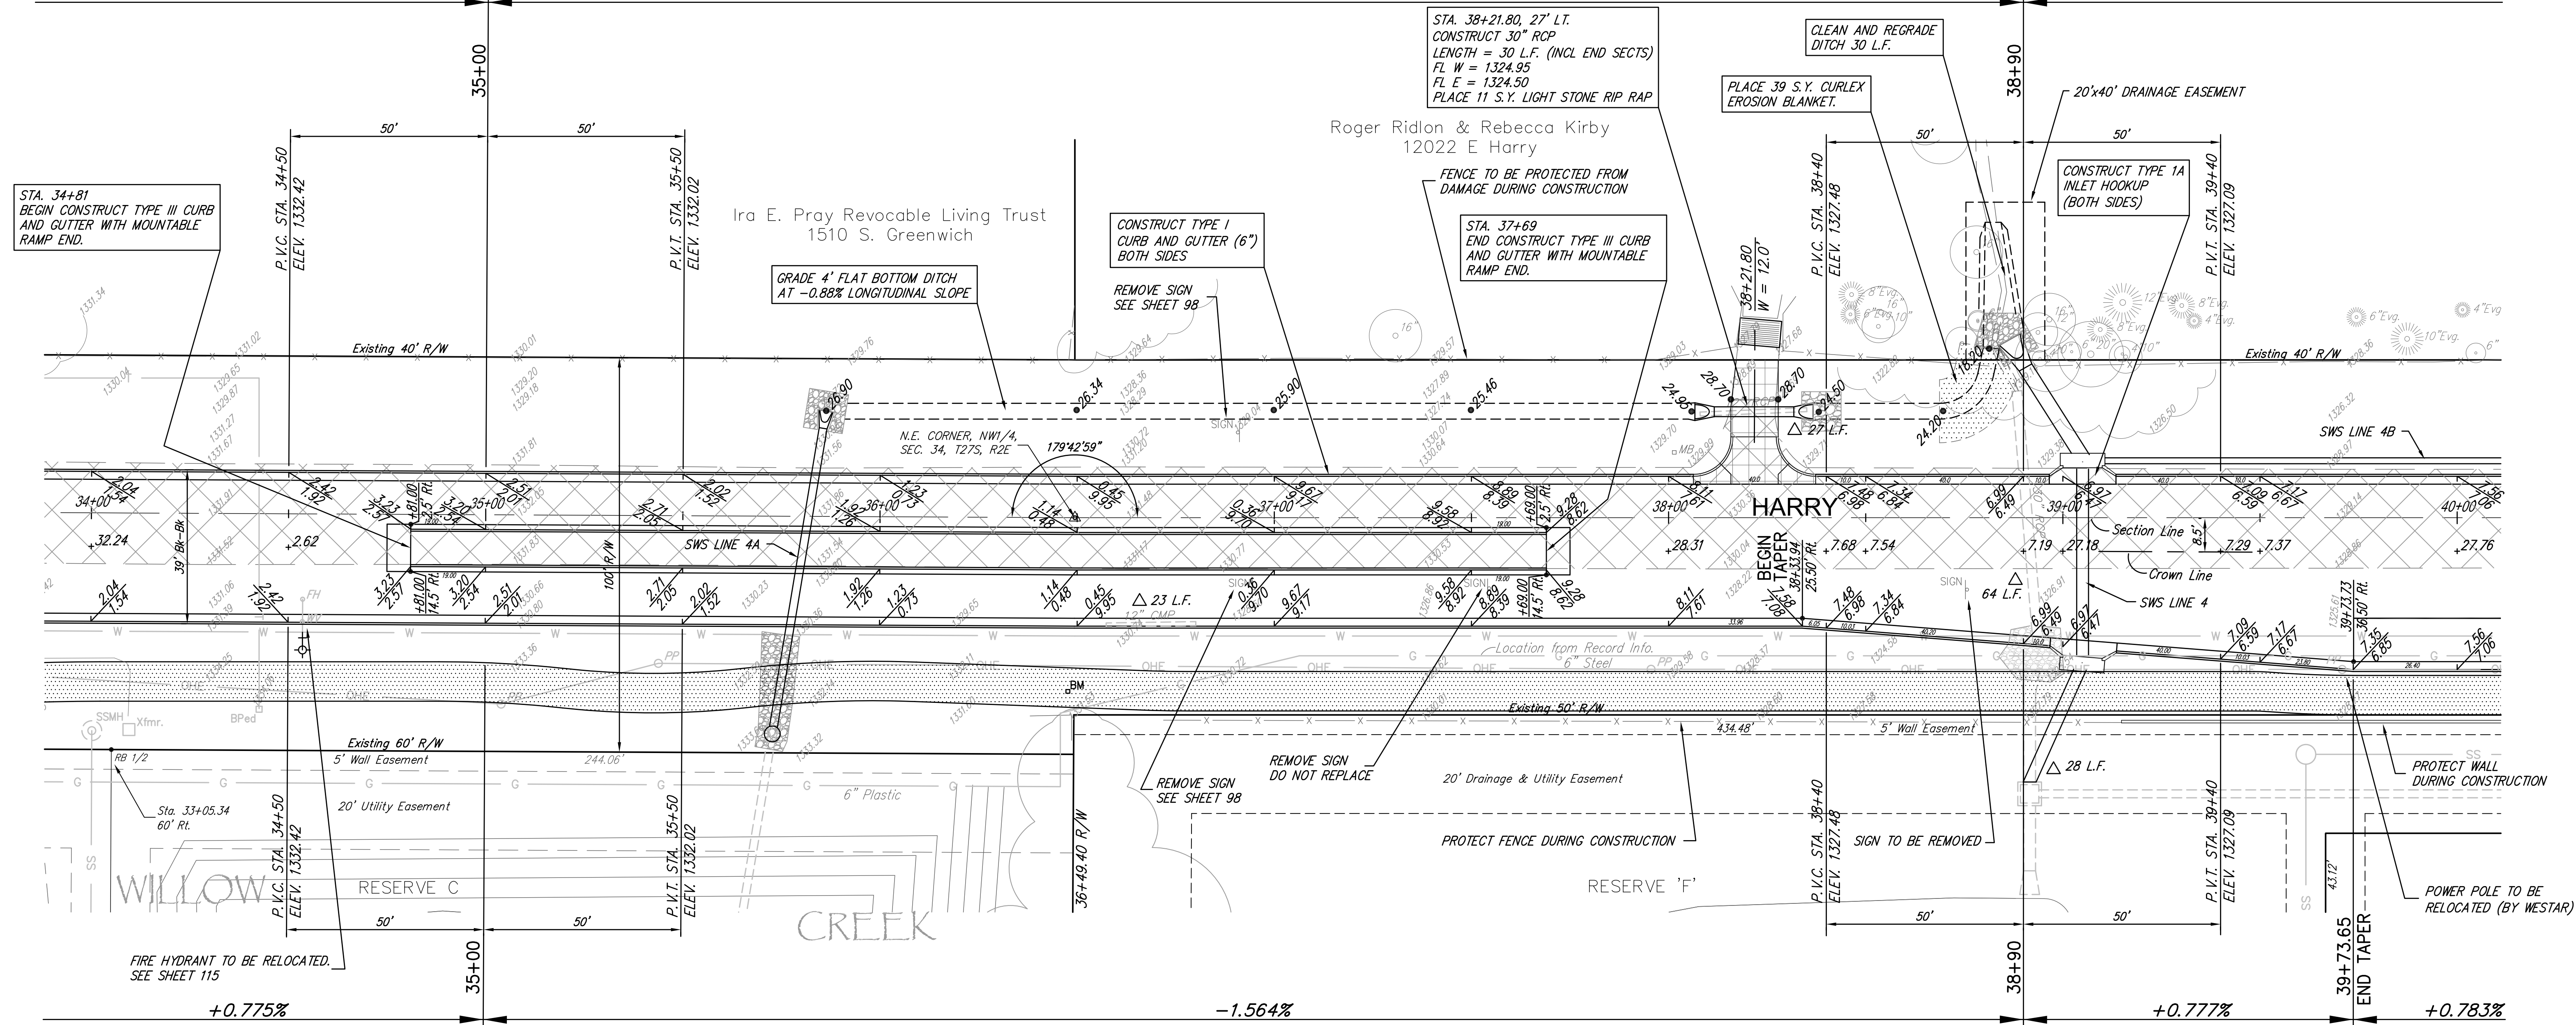


P.V.I.  
ELEV. 1332.80  
100' V.C.  
HIGH POINT STA. 34+82.58  
HIGH POINT ELEV. 1332.55

P.V.I.  
ELEV. 1326.70  
No V.C.

P.V.I.  
ELEV. 1327.35  
No V.C.

HARRY STREET - GREENWICH TO 127th ST EAST  
HARRY  
WICHITA, KANSAS

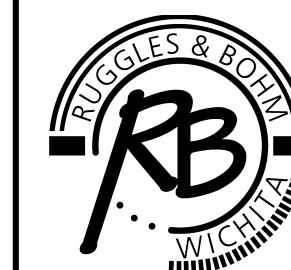

Ruggles & Bohm, P.A.  
Engineering, Surveying, Land Planning  
924 North Main  
Wichita, Kansas 67203  
www.rbkansas.com  
(316) 264-8008  
(316) 264-4621 fax  
E-mail: info@rbkansas.com

DESIGN	KWL
DRAWN	RA
REVIEW	
UTILITY	
DATE	
SHEET	9
OF	148

DRAWING FILE  
ENGINEERING BASE (Harry 4)

PROJECT NUMBER  
87 N-0514-01