



NOTE:  
FIELD ADJUST CHANNEL ALIGNMENT  
AS NECESSARY TO SAVE TREES.

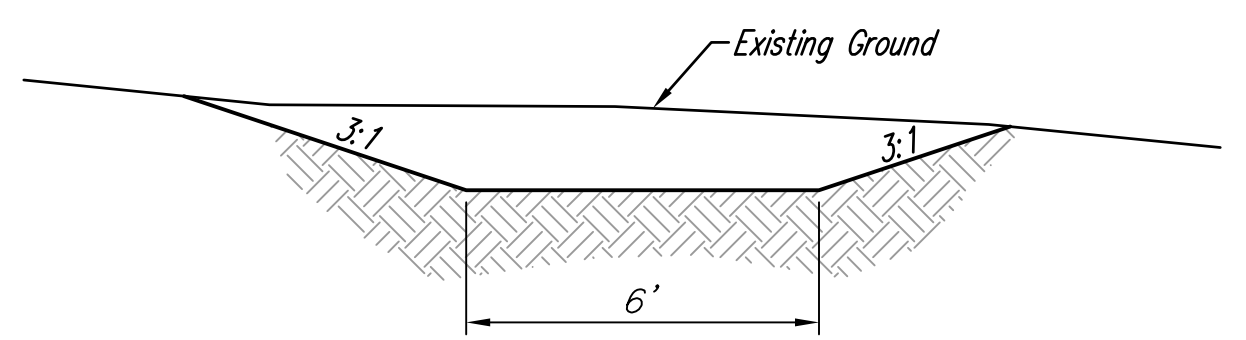

DITCH SECTION

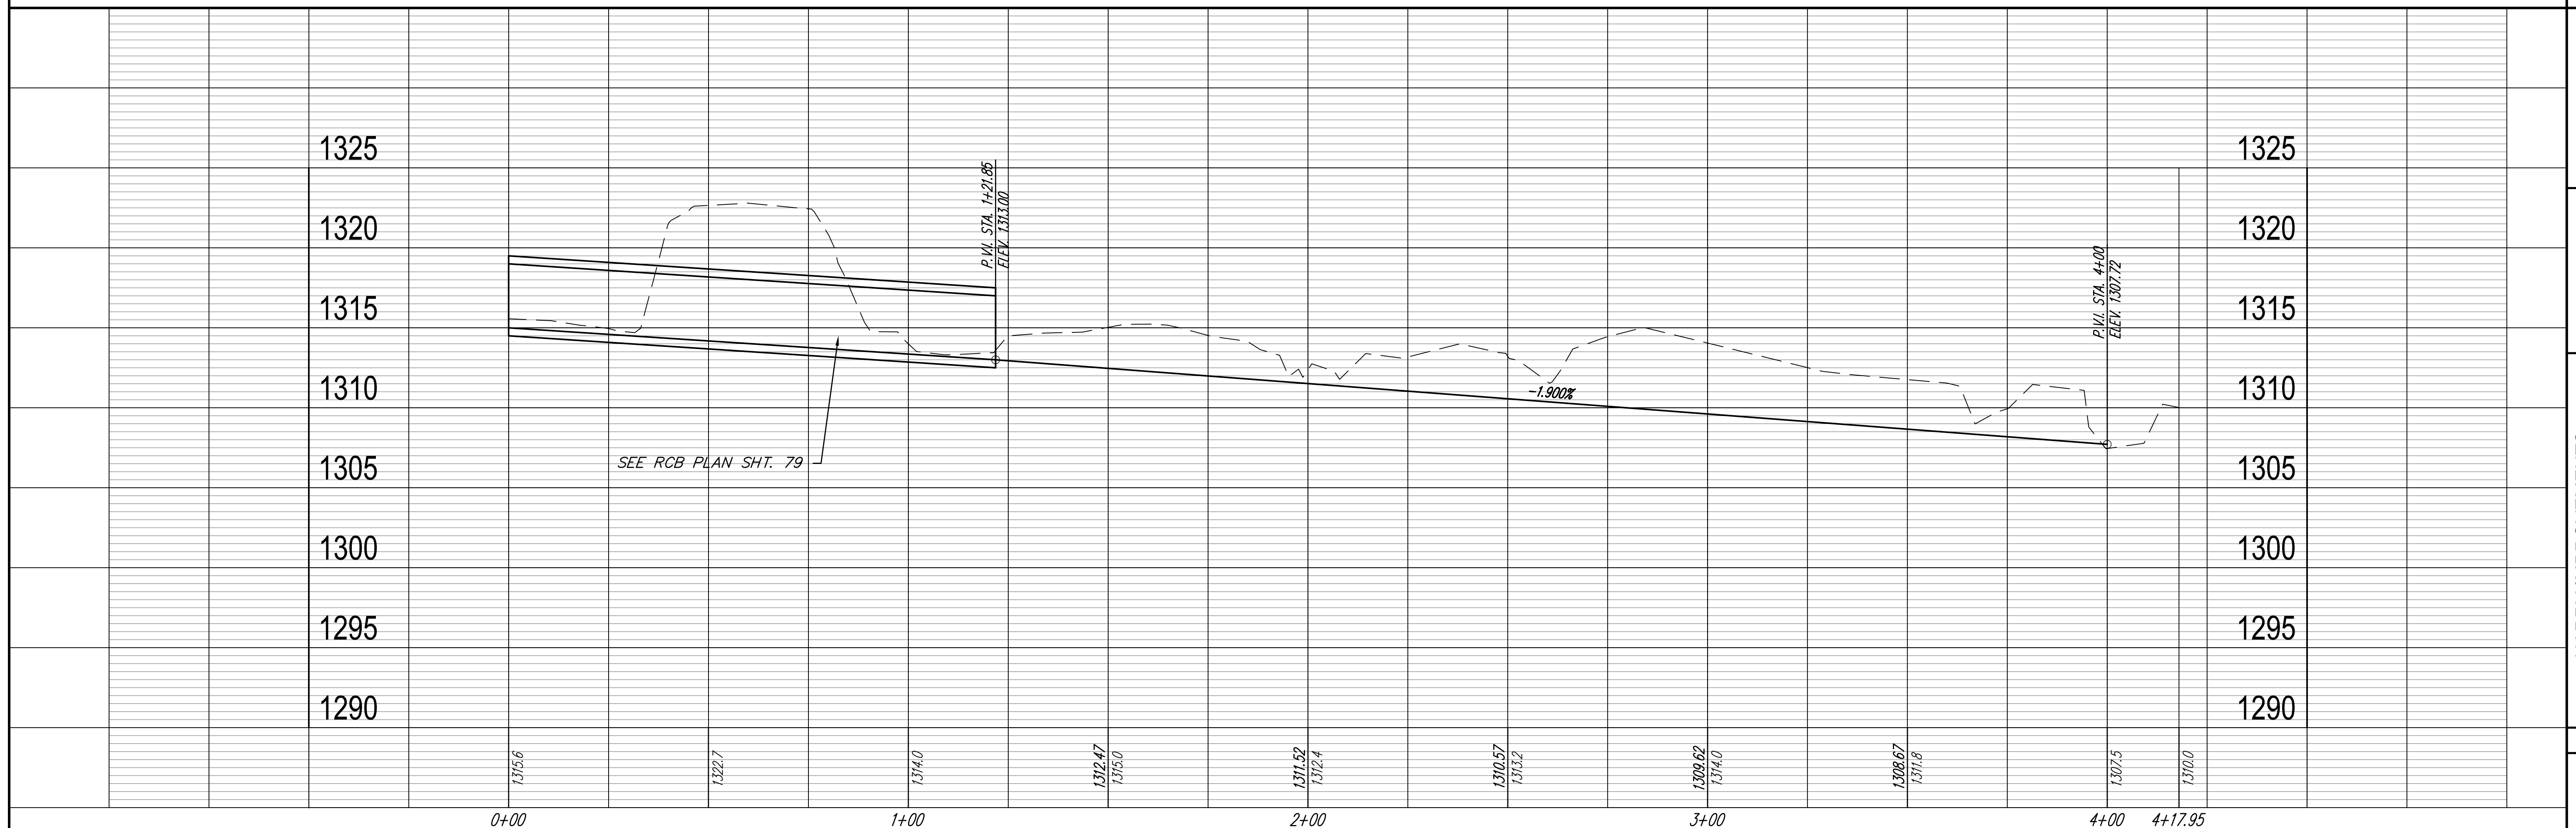

Kriegels & Bohm, P.A.  
Engineering, Surveying, Land Planning  
924 North Main  
Wichita, Kansas 67203  
Phone: 316.264.4000  
Fax: 316.264.4001  
www.kriegelsandbohm.com

PROJECT NUMBER  
87 N-0514-01  
DRAWING FILE

DESIGN  
KWL  
UTILITY

DRAWN  
RA  
DATE

REVISIONS  
REVIEW  
DATE

**HARRY IMPROVEMENTS  
DRAINAGE CHANNEL  
WICHITA, KANSAS**

RB JOB  
3240E  
SHEET  
32  
OF  
148