




STATE	PROJECT NO.	YEAR	SHEET NO.	TOTAL SHEETS
KANSAS	87 N-0514-01	2010	49	148

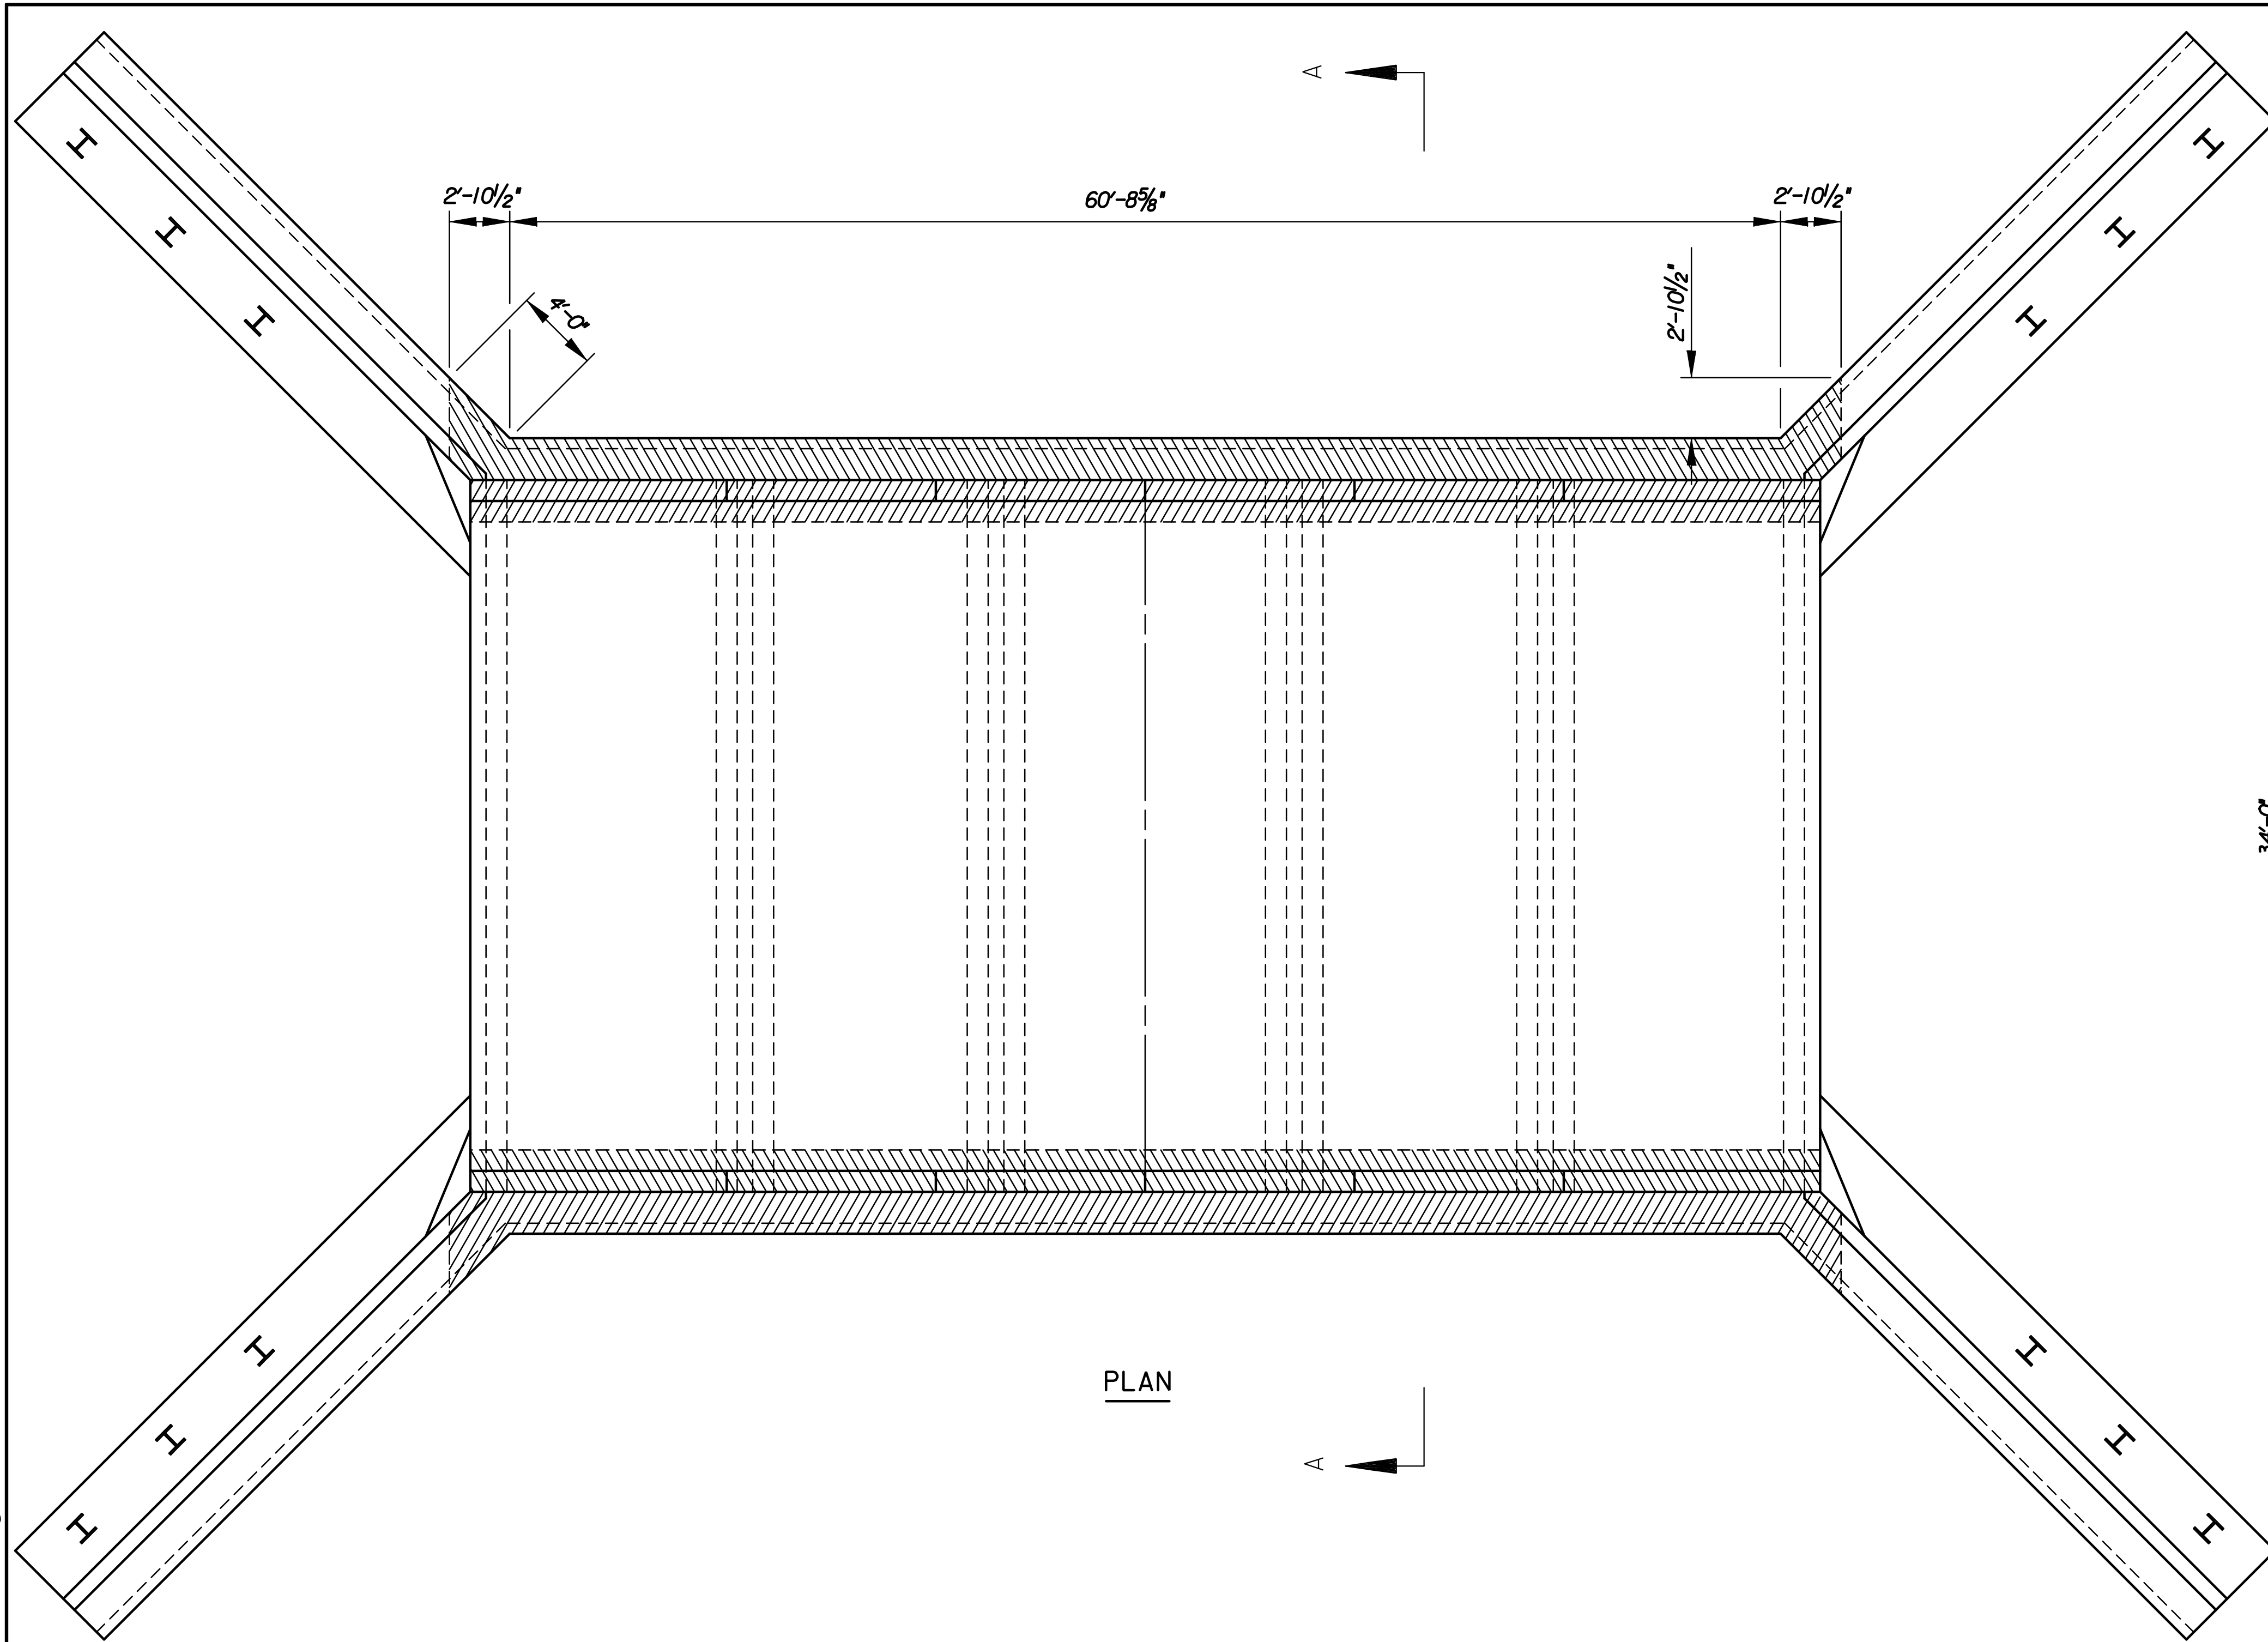

PLAN

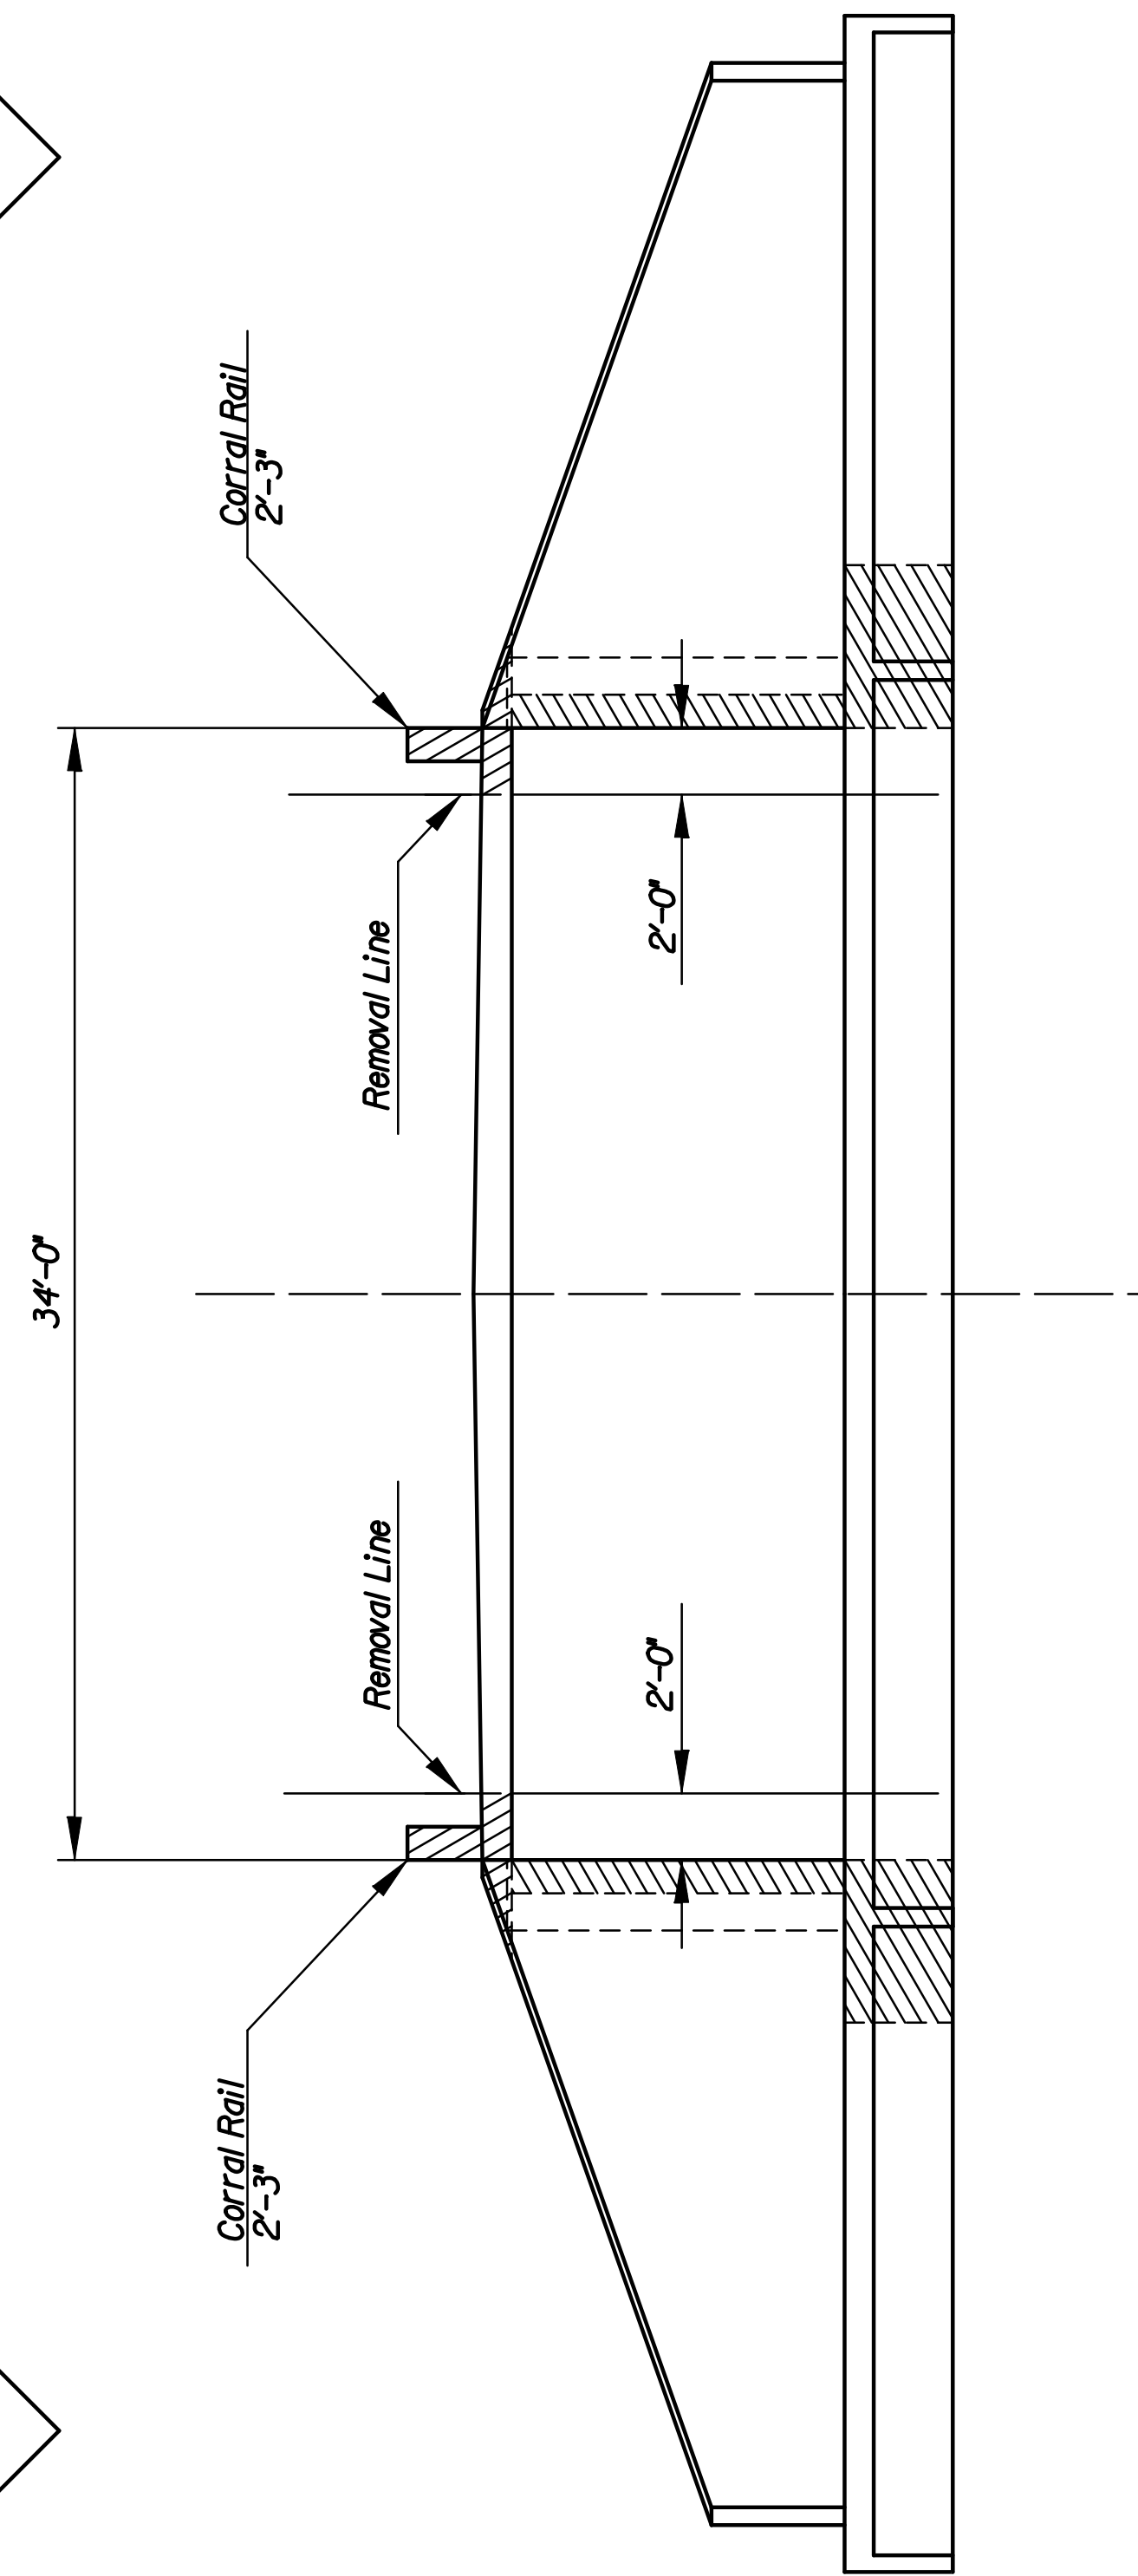

SECTION VIEW A-A

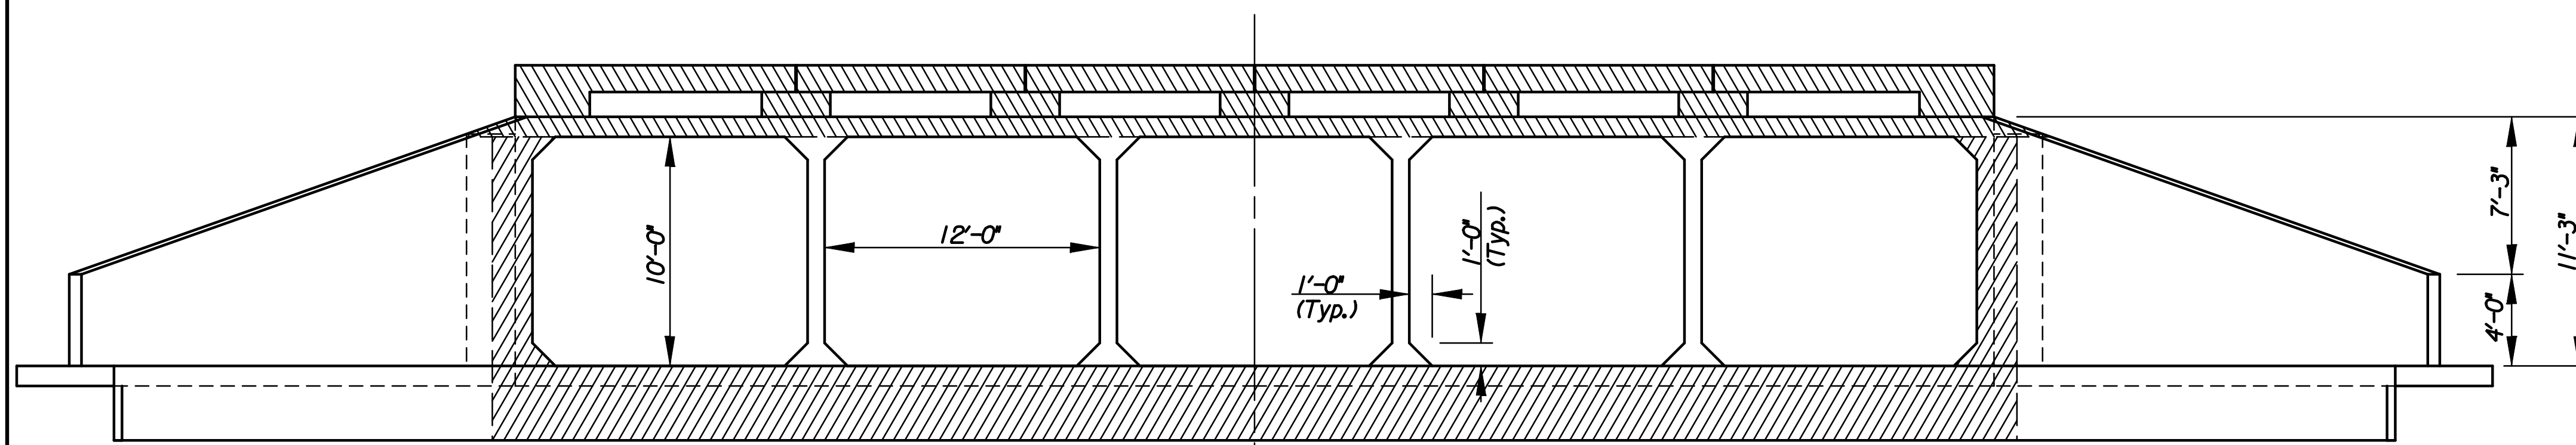

ELEVATION

LEGEND

- Area to be removed

Plotted By: rjm
 File: i:\2008\08778\Office Check\08778-049-RCB-DETAILS-exist.dgn
 Plotted: 2/17/2010



No.	Revisions	By	Date
CITY OF WICHITA 127TH ST. STA. 5+86.19 5-12'x10' RFB REMOVAL LIMITS 127th and Harry St. PROJECT NO. 87 N-0514-01 SEDGWICK COUNTY			
 Professional Engineering Consultants, P.A. 303 S. TOPEKA • WICHITA, KANSAS 67202 316-262-2691 • FAX 316-262-3003			
Designed by	R.J.M.	Checked by	R.A.S.
Drawn by	R.J.M.	Date	Feb. 2010 Job No. 08778