
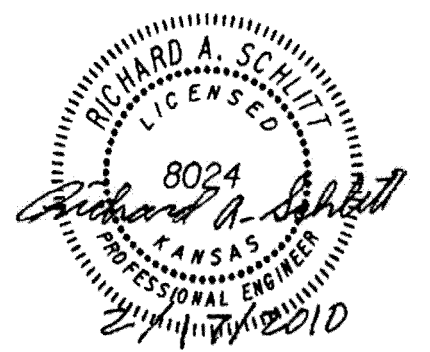


| | | | | |
|--------|--------------|------|-----------|--------------|
| STATE | PROJECT NO. | YEAR | SHEET NO. | TOTAL SHEETS |
| KANSAS | 87 N-0514-01 | 2010 | 63 | 148 |

| BILL OF MATERIALS | | |
|------------------------|----------|----------|
| Item | Quantity | Unit |
| 4'-6" Rail | 251.6 | Lin. Ft. |
| 3'-6" Rail | 150.5 | Lin. Ft. |
| * Type A Base Plate | 22 | Each |
| * Type B Base Plate | 44 | Each |
| * For Information Only | | |

Scale: 1" = 10'

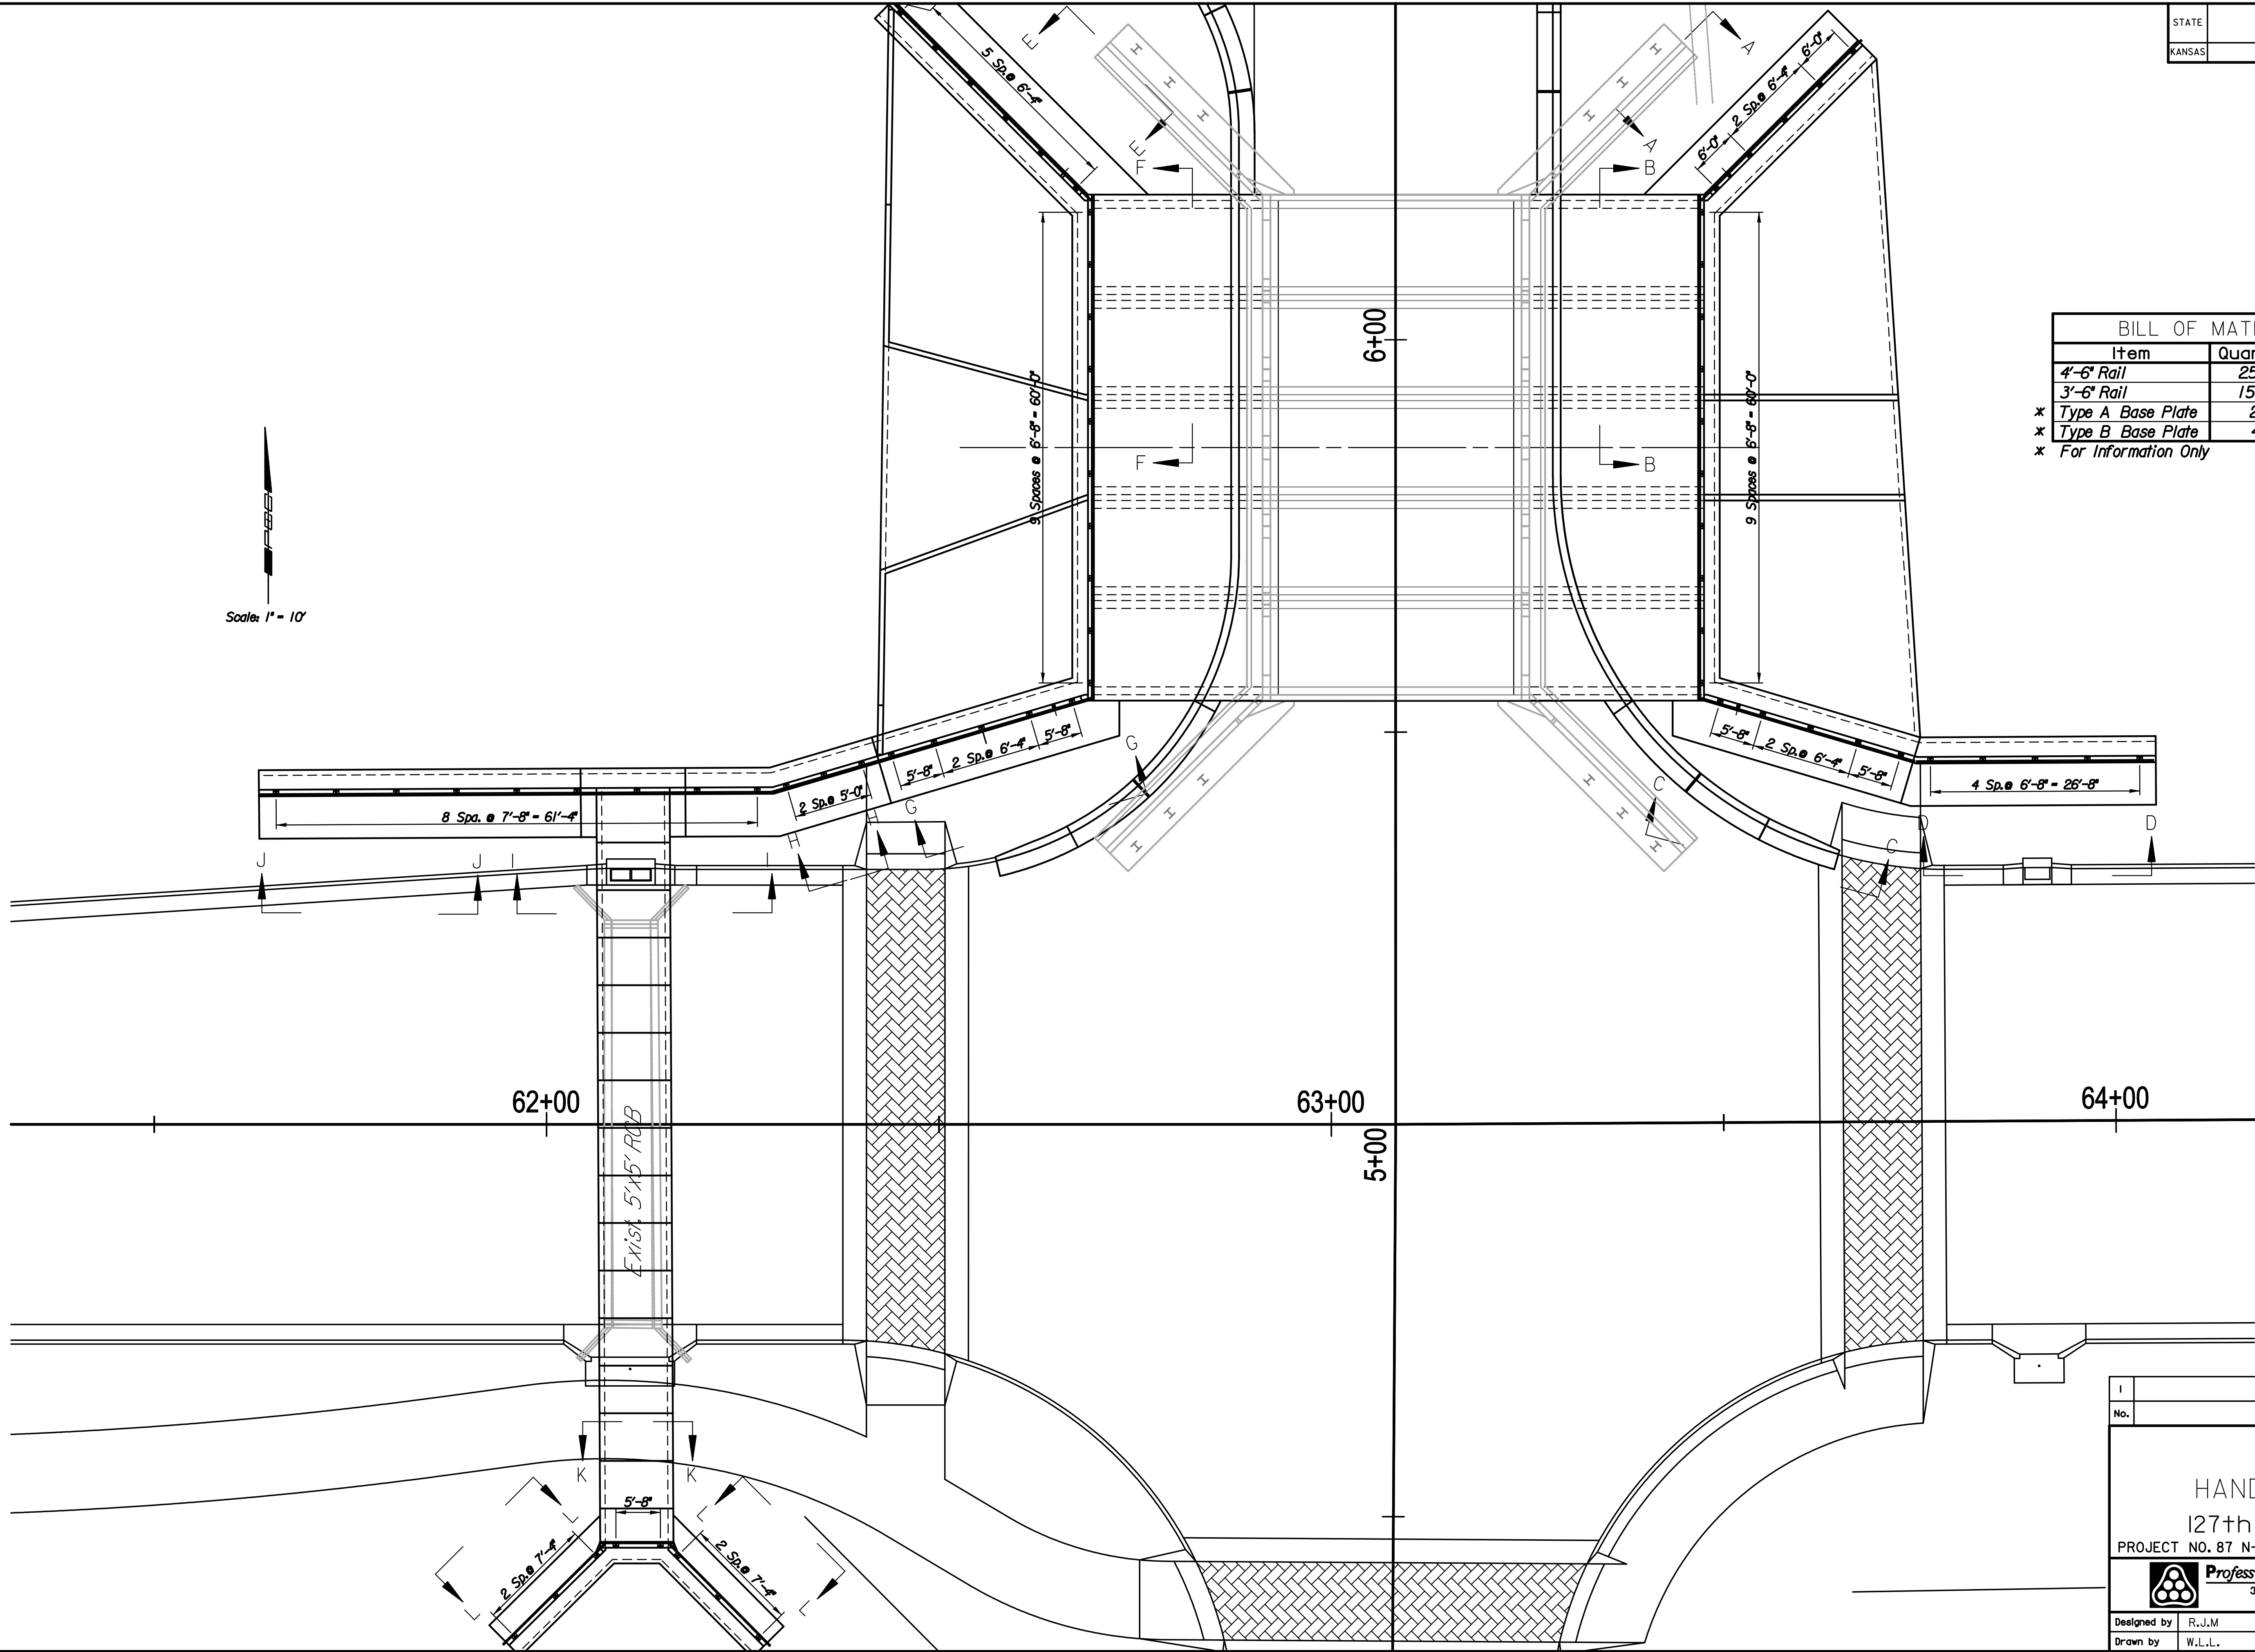

| No. | Revisions | By | Date |
|-----|-----------|----|------|
| | | | |

CITY OF WICHITA

HANDRAIL LAYOUT
127th and Harry St.

PROJECT NO. 87 N-0514-01 SEDGWICK COUNTY

Professional Engineering Consultants, P.A.
303 S. TOPEKA • WICHITA, KANSAS 67202
316-262-2691 • FAX 316-262-3003

| | | | |
|-------------|--------|------------|-----------|
| Designed by | R.J.M. | Checked by | R.A.S. |
| Drawn by | W.L.L. | Date | Feb. 2010 |
| | | Job No. | 08778 |

Plotted By: rjm
 File: i:\2008\08778\Office Check\08778-063-PedRailLayout.dgn