
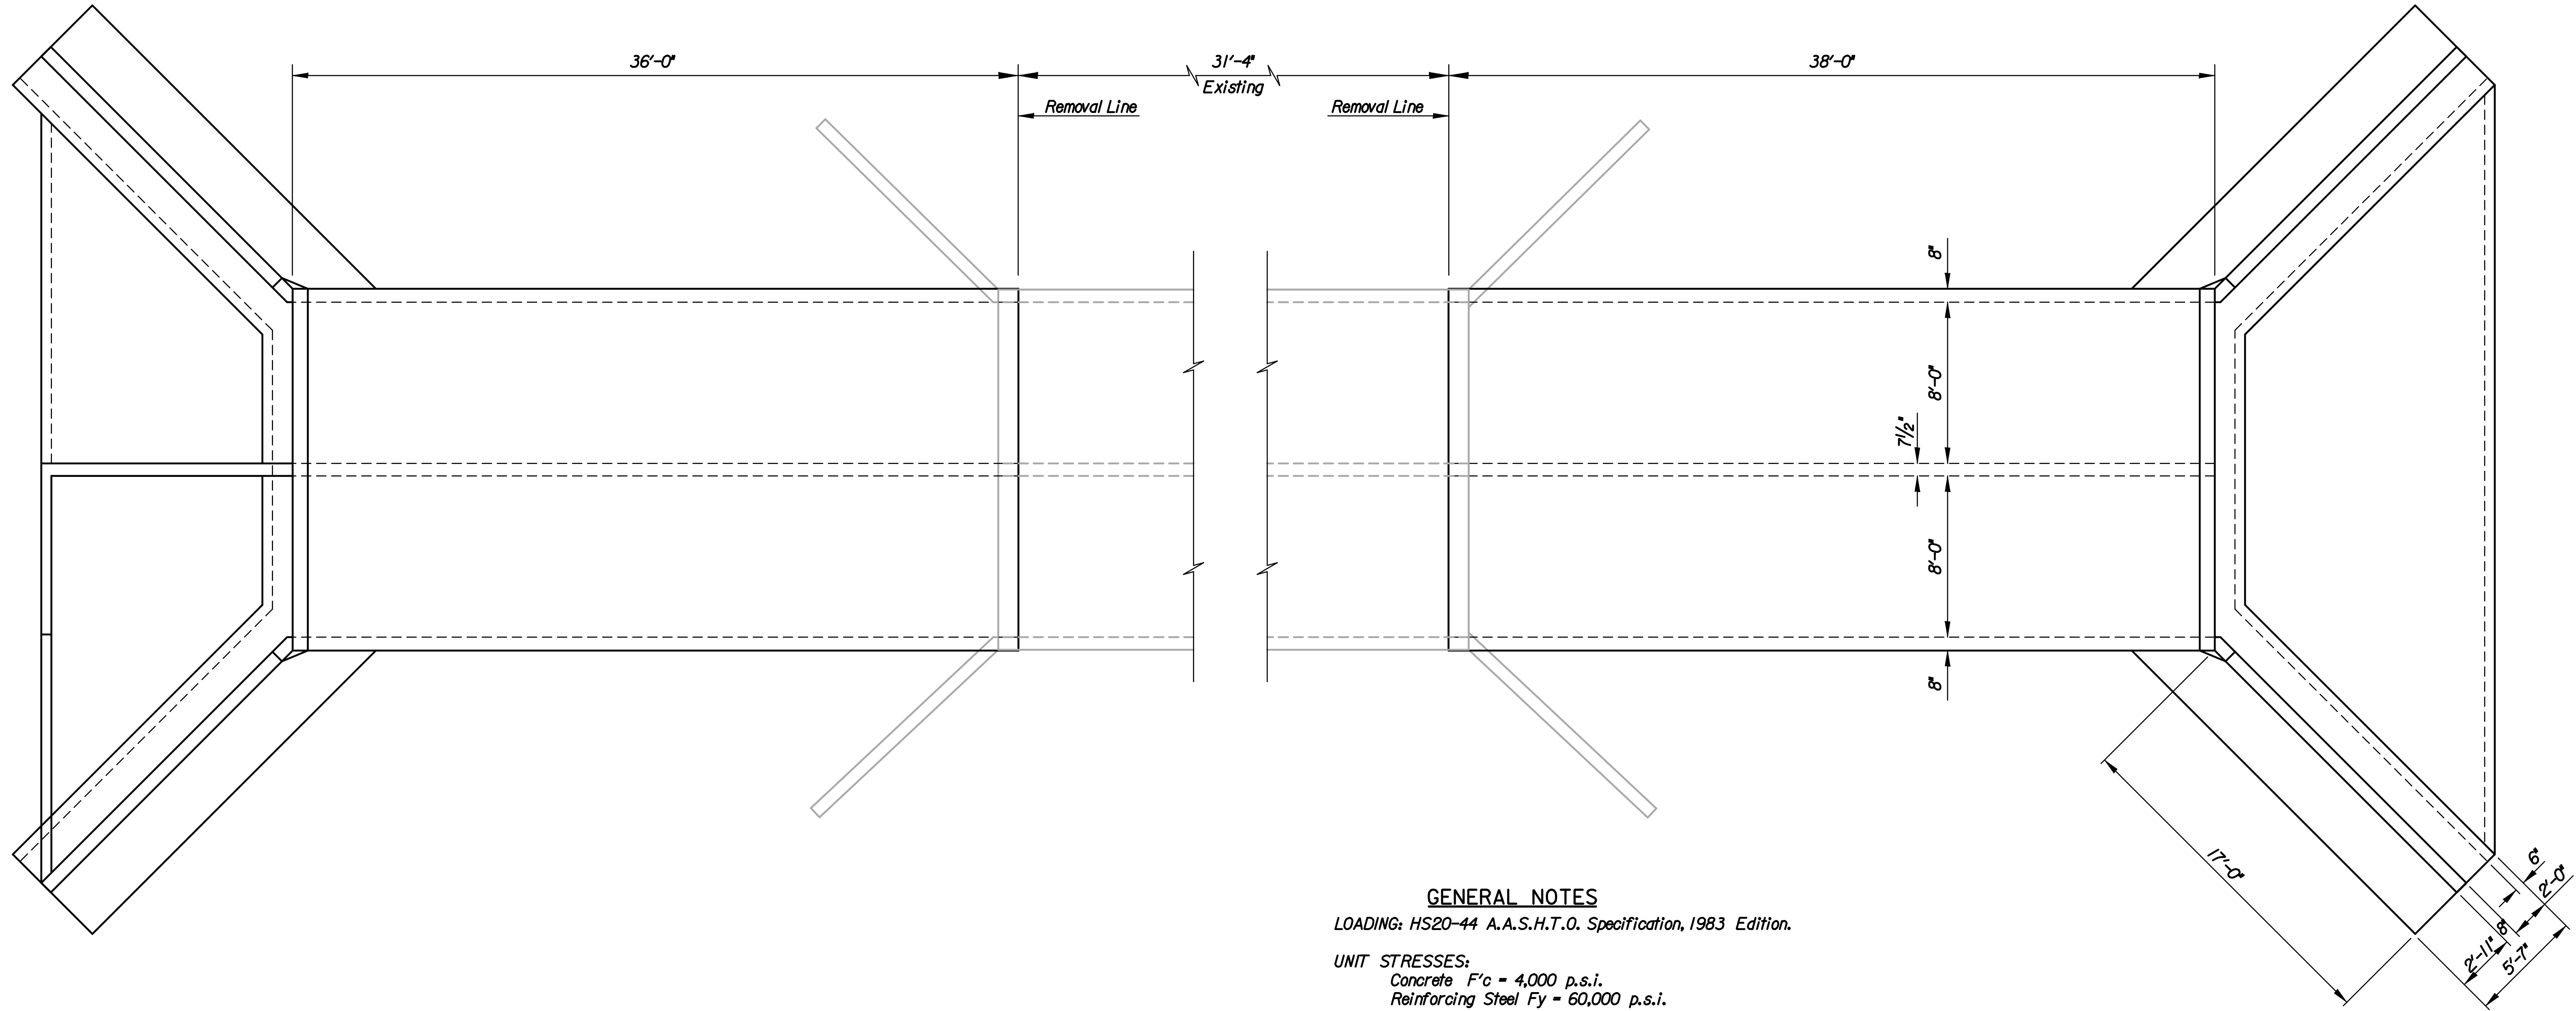


STATE	PROJECT NO.	YEAR	SHEET NO.	TOTAL SHEETS
KANSAS	87 N-0514-01	2010	69	148

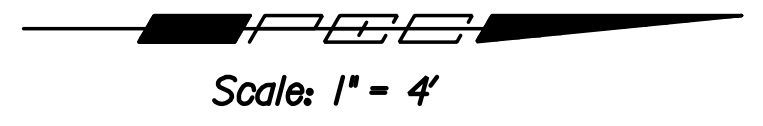

**GENERAL NOTES**

LOADING: HS20-44 A.A.S.H.T.O. Specification, 1983 Edition.

UNIT STRESSES:  
 Concrete  $F'_c = 4,000$  p.s.i.  
 Reinforcing Steel  $F_y = 60,000$  p.s.i.

JOINTS: Construction Joints shall only be formed at locations shown or as approved by the Engineer

EXCAVATION: All excavation and backfill shall extend 2 feet beyond the sides of the box and wingwall.

CONFLICT: If R.C.B. plan notes conflict with the General Notes from this sheet, then these General Notes will govern.

PAYMENT: The R.C. Box shall be bid as a Lump Sum and shall include all labor, material, excavation, concrete, reinforcing steel, seal course and other incidentals necessary to complete the work. Quantities shown are for information only.



No.	Revisions	By	Date
CITY OF WICHITA			
HARRY ST.		STA. 29+18.80	
2-8'x8' RCB GENERAL NOTES AND LAYOUT			
127th and Harry St.			
PROJECT NO. 87 N-0514-01		SEDGWICK COUNTY	
<b>Professional Engineering Consultants, P.A.</b>			
<small>300 S. TOPEKA • WICHITA, KANSAS 67202 316-262-2691 • FAX 316-262-3003</small>			
Designed by	R.J.M	Checked by	R.A.S.
Drawn by	R.J.M	Date	Feb. 2010
		Job No.	08778

Plotted By: rjm    Plotted: 2/17/2010  
 File: i:\2008\08778\Office Check\08778-069-RCB-GenNoteLay\_2-8x8.dgn