



|        |              |      |           |              |
|--------|--------------|------|-----------|--------------|
| STATE  | PROJECT NO.  | YEAR | SHEET NO. | TOTAL SHEETS |
| KANSAS | 87 N-0514-01 | 2010 | 86        | 148          |

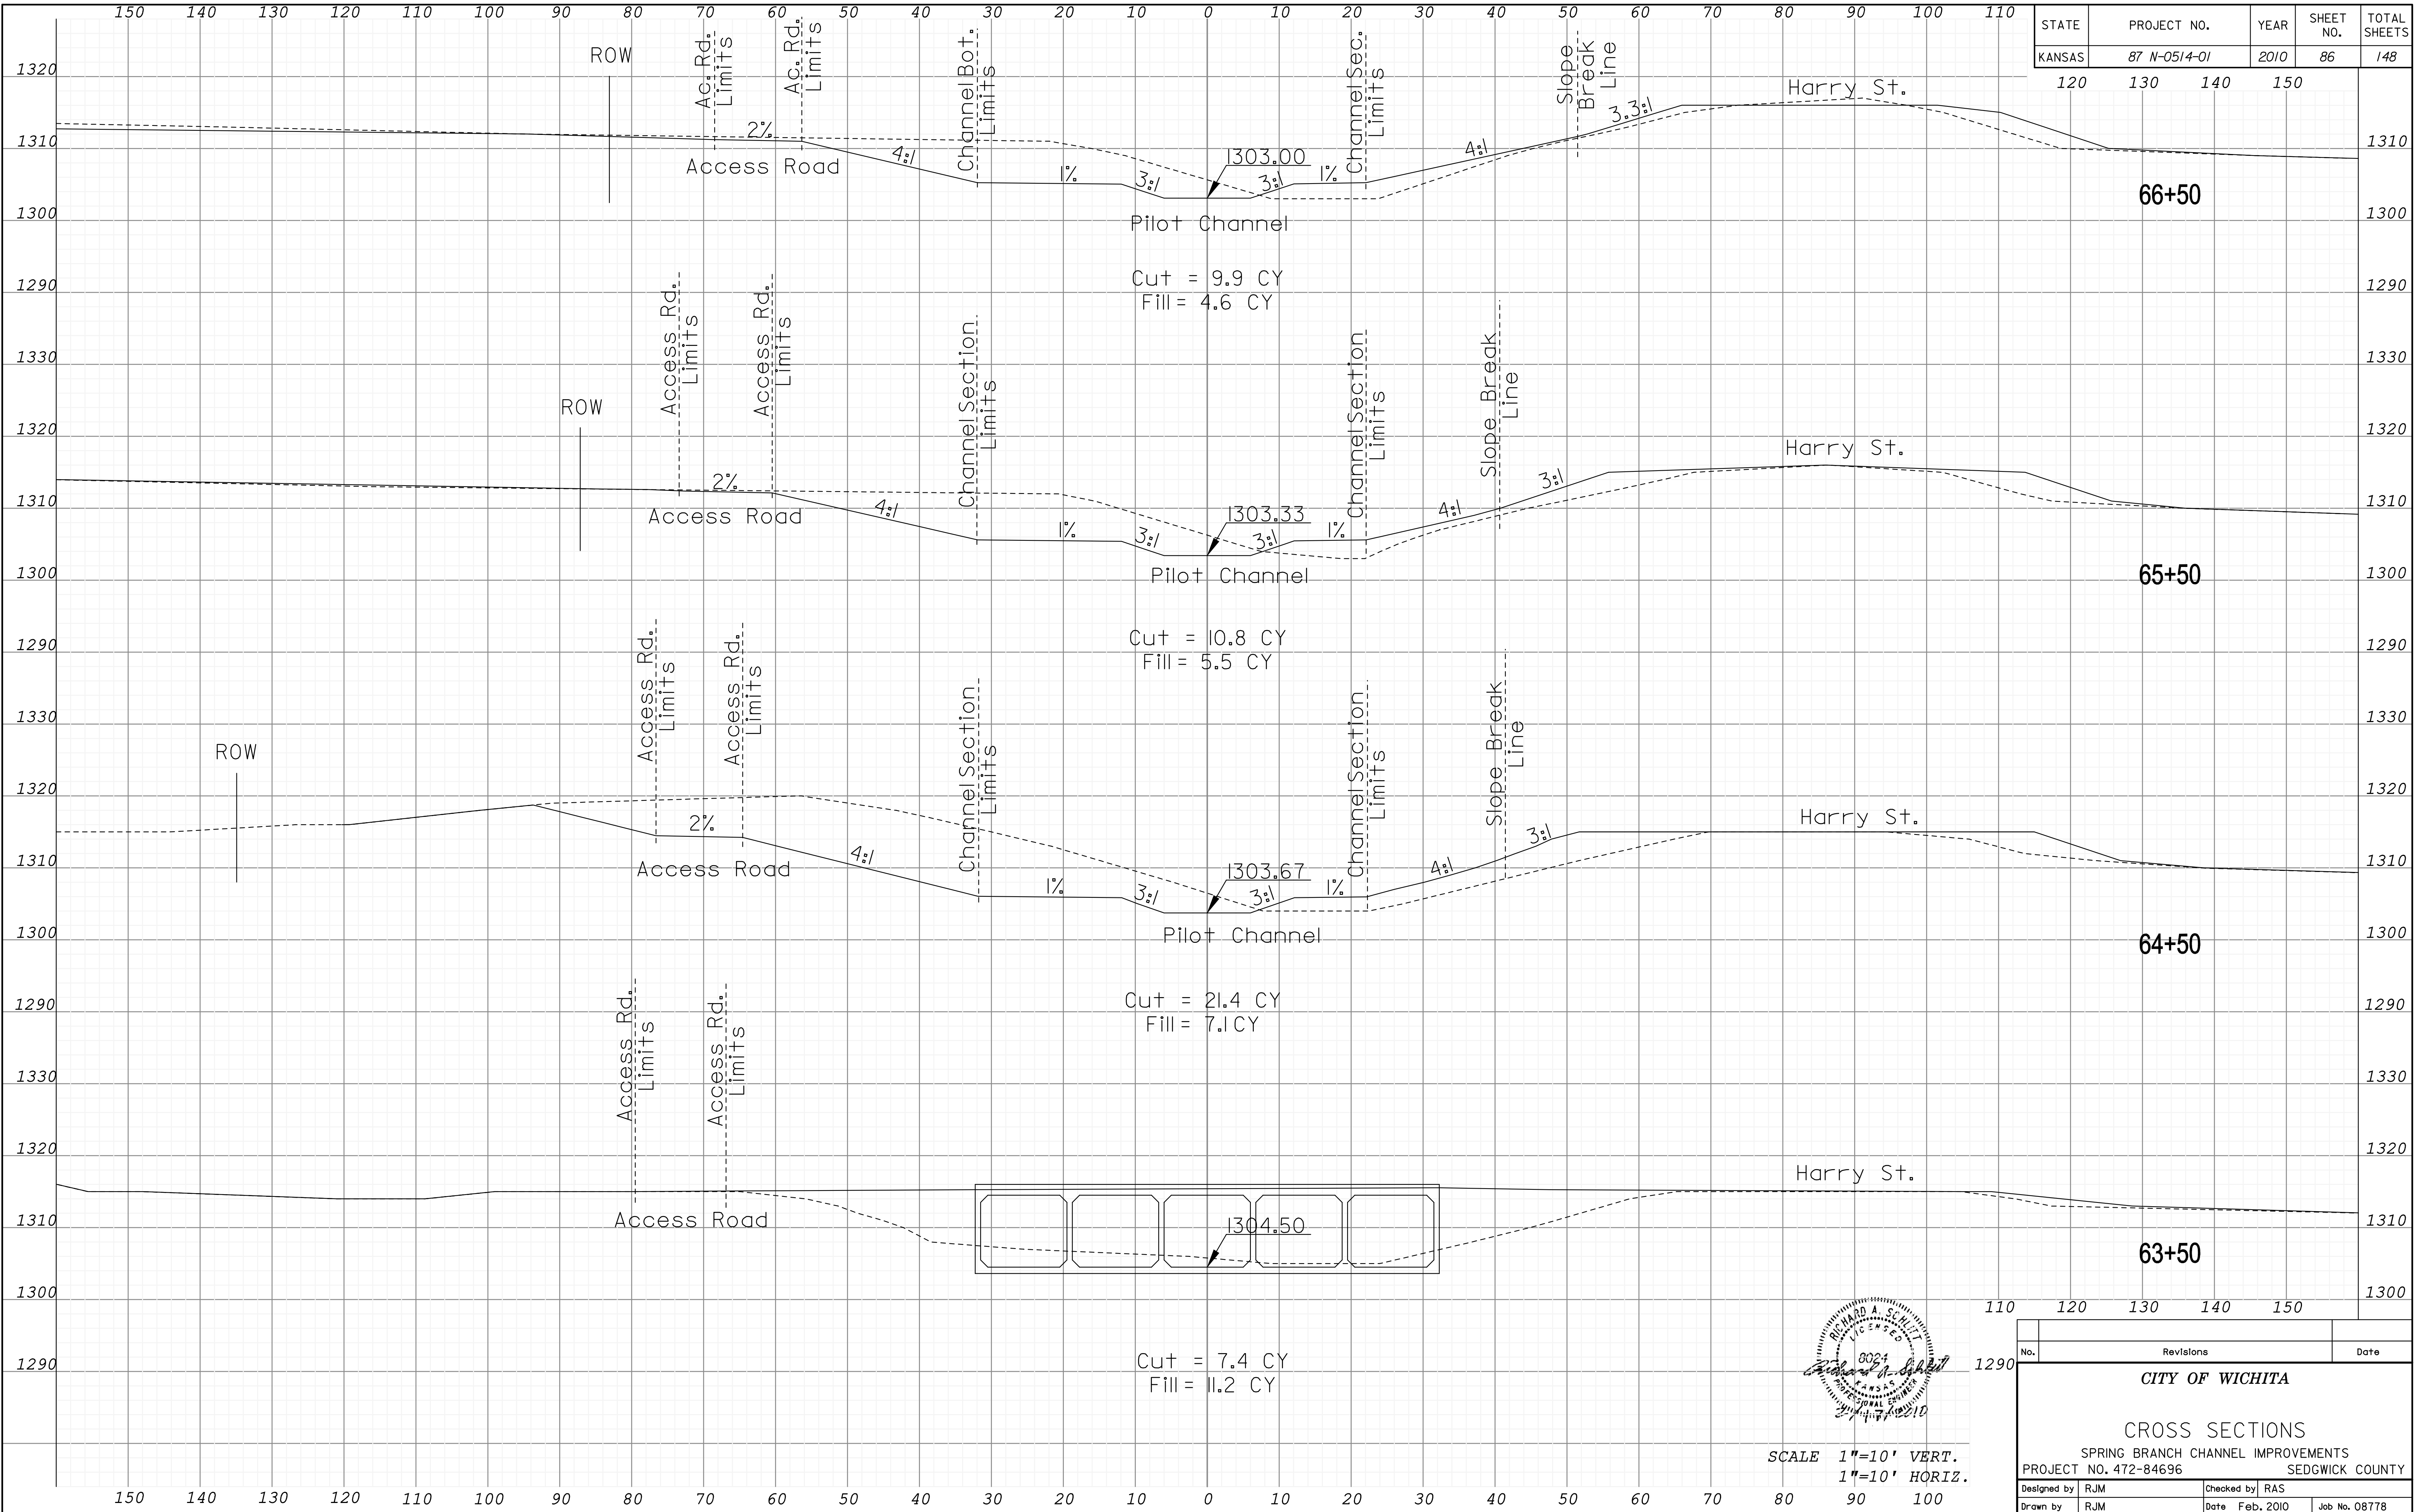

Plotted By: rjm  
 File: i:\2008\08778\Office Check\08778-086-CrossSections\_2D.dgn  
 Plotted: 2/17/2010

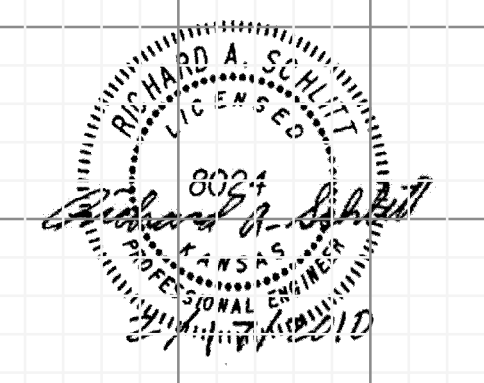

SCALE 1"=10' VERT.  
1"=10' HORIZ.

|     |           |      |
|-----|-----------|------|
| No. | Revisions | Date |
|     |           |      |

**CITY OF WICHITA**

**CROSS SECTIONS**

SPRING BRANCH CHANNEL IMPROVEMENTS  
 PROJECT NO. 472-84696 SEDGWICK COUNTY

|             |     |            |           |
|-------------|-----|------------|-----------|
| Designed by | RJM | Checked by | RAS       |
| Drawn by    | RJM | Date       | Feb. 2010 |
|             |     | Job No.    | 08778     |

Sh. No. 86