



STATE	PROJECT NO.	YEAR	SHEET NO.	TOTAL SHEETS
KANSAS	87 N-0514-01	2010	87	148

120 130 140 150

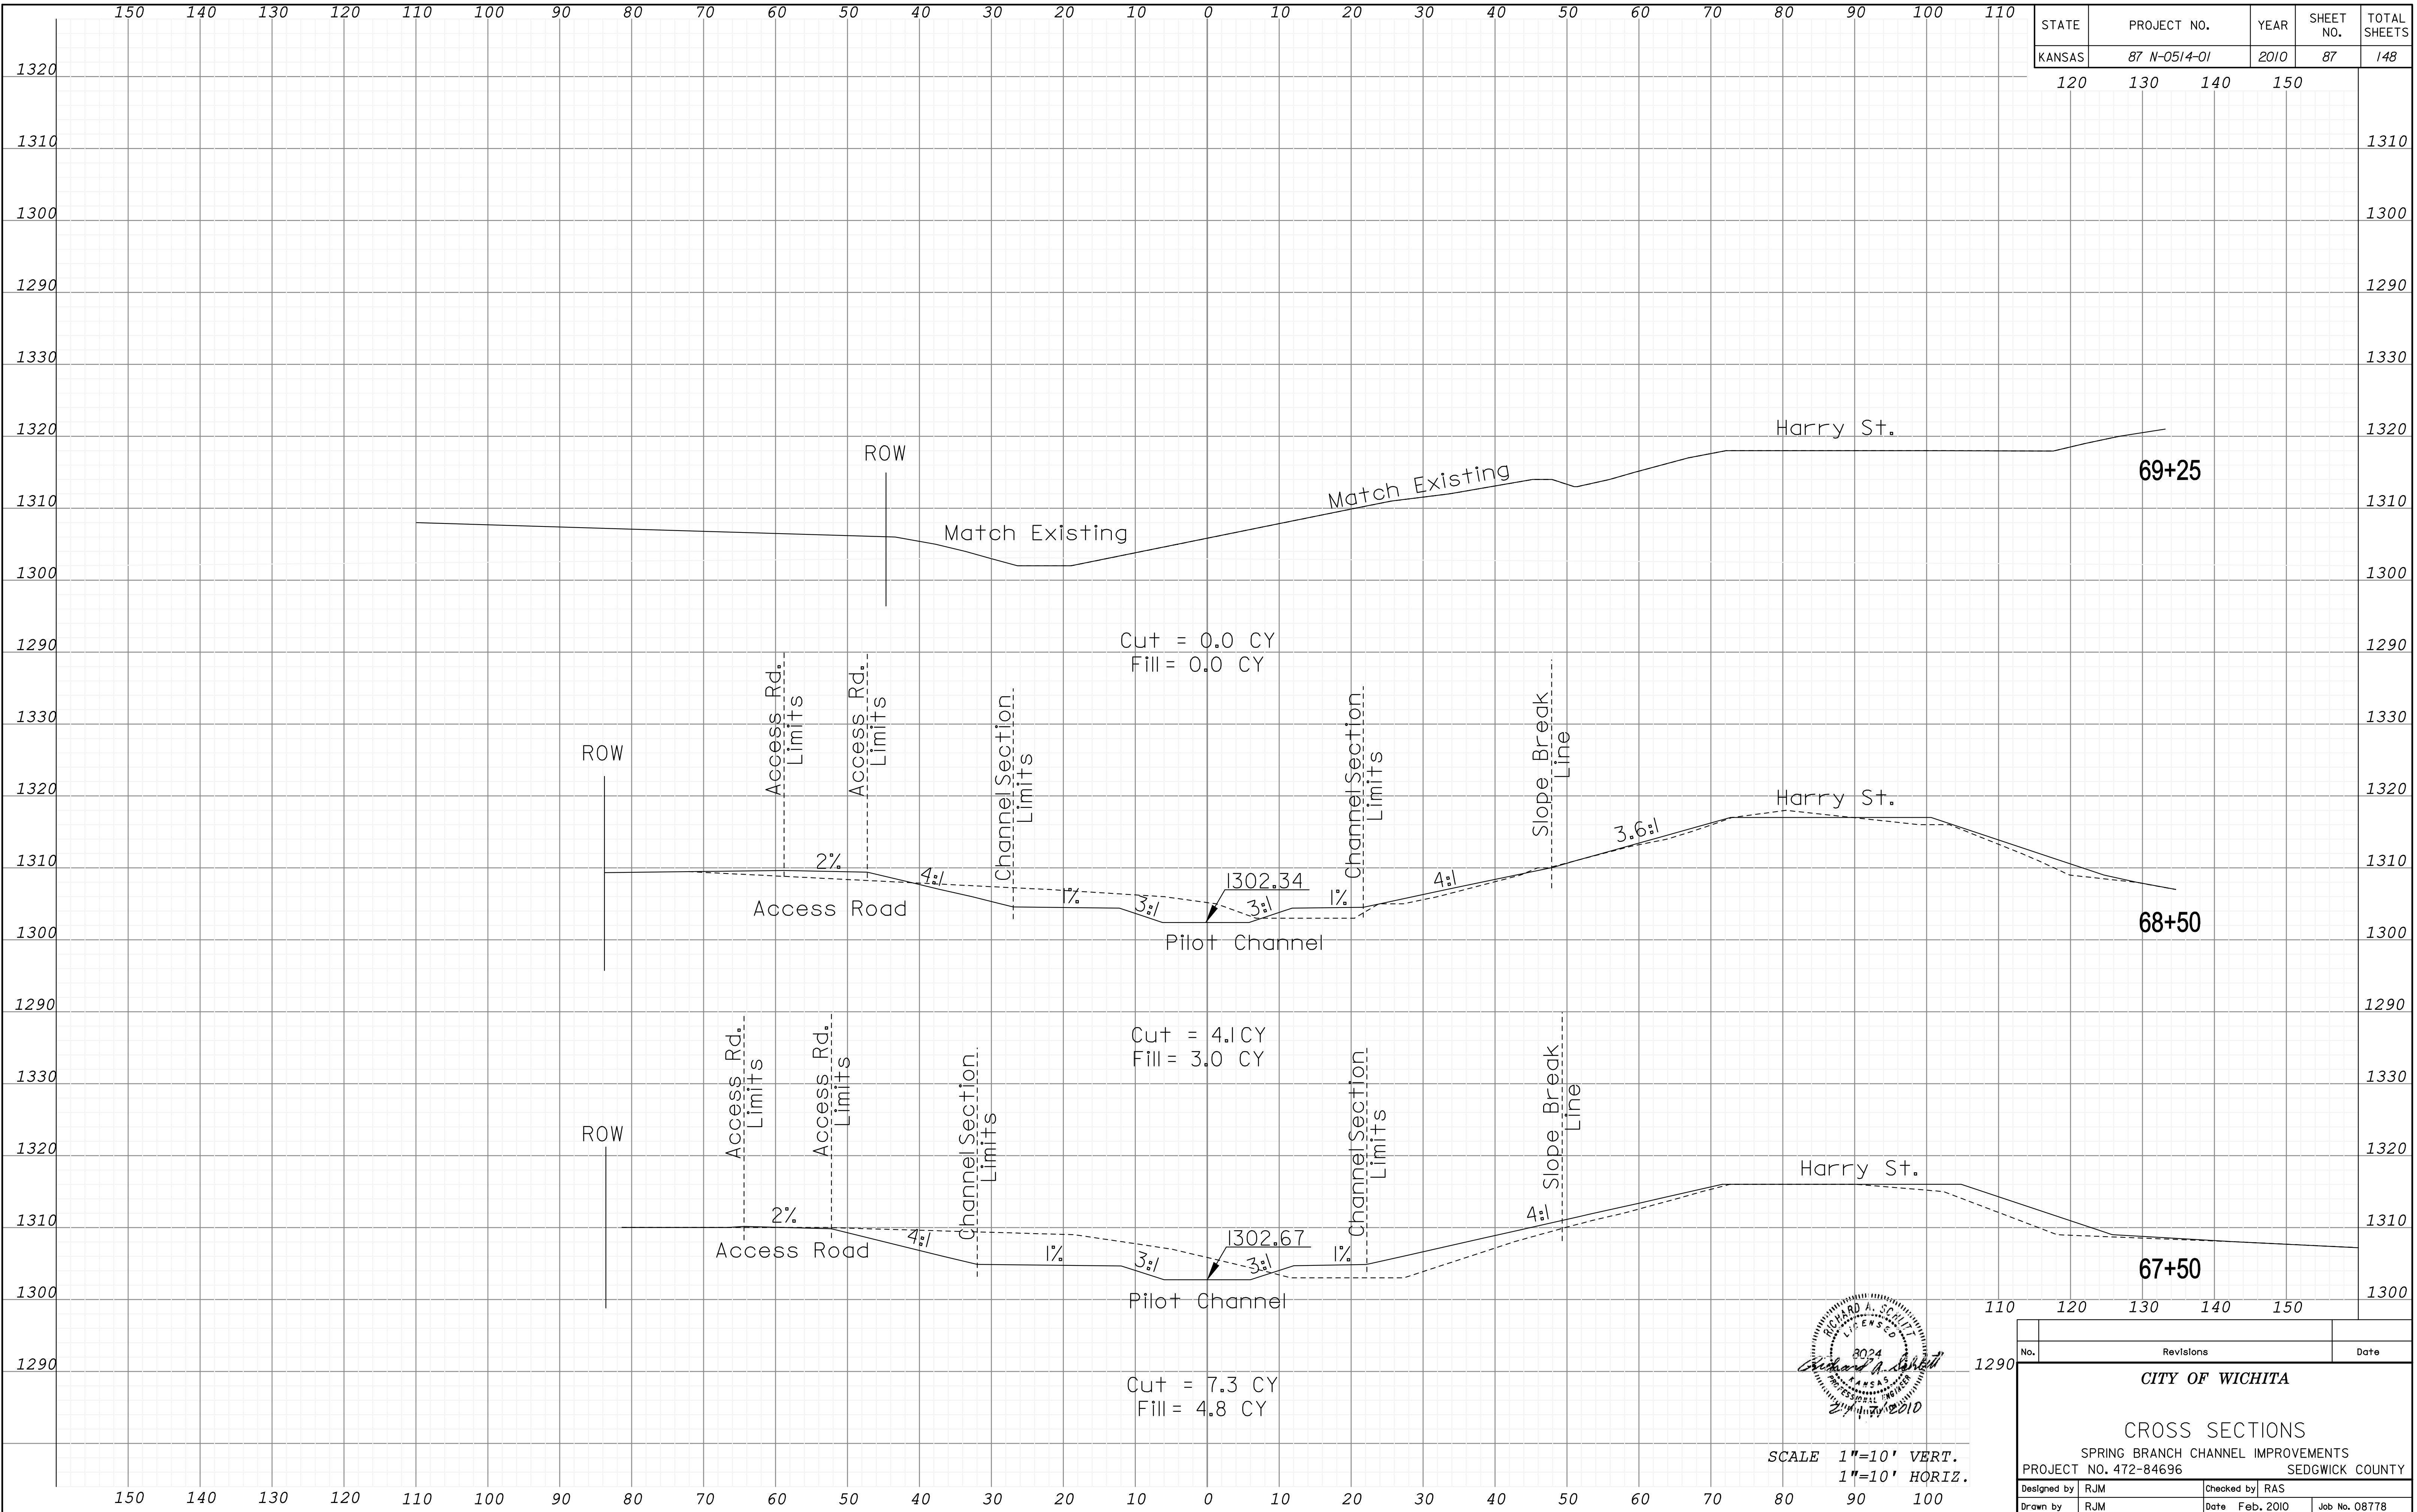

Plotted By: rjm  
 File: i:\2008\08778\Office Check\08778-087-CrossSections\_2D.dgn

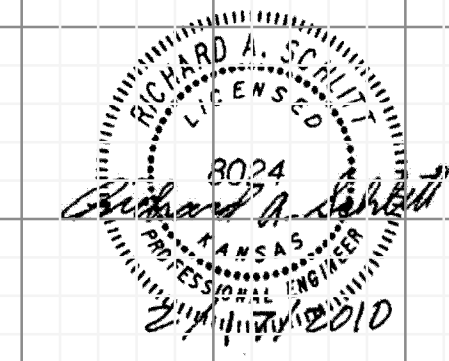

SCALE 1"=10' VERT.  
 1"=10' HORIZ.

No.	Revisions	Date
CITY OF WICHITA		
CROSS SECTIONS		
SPRING BRANCH CHANNEL IMPROVEMENTS		
PROJECT NO. 472-84696		SEDGWICK COUNTY
Designed by	RJM	Checked by
Drawn by	RJM	Date
		Feb. 2010
		Job No. 08778