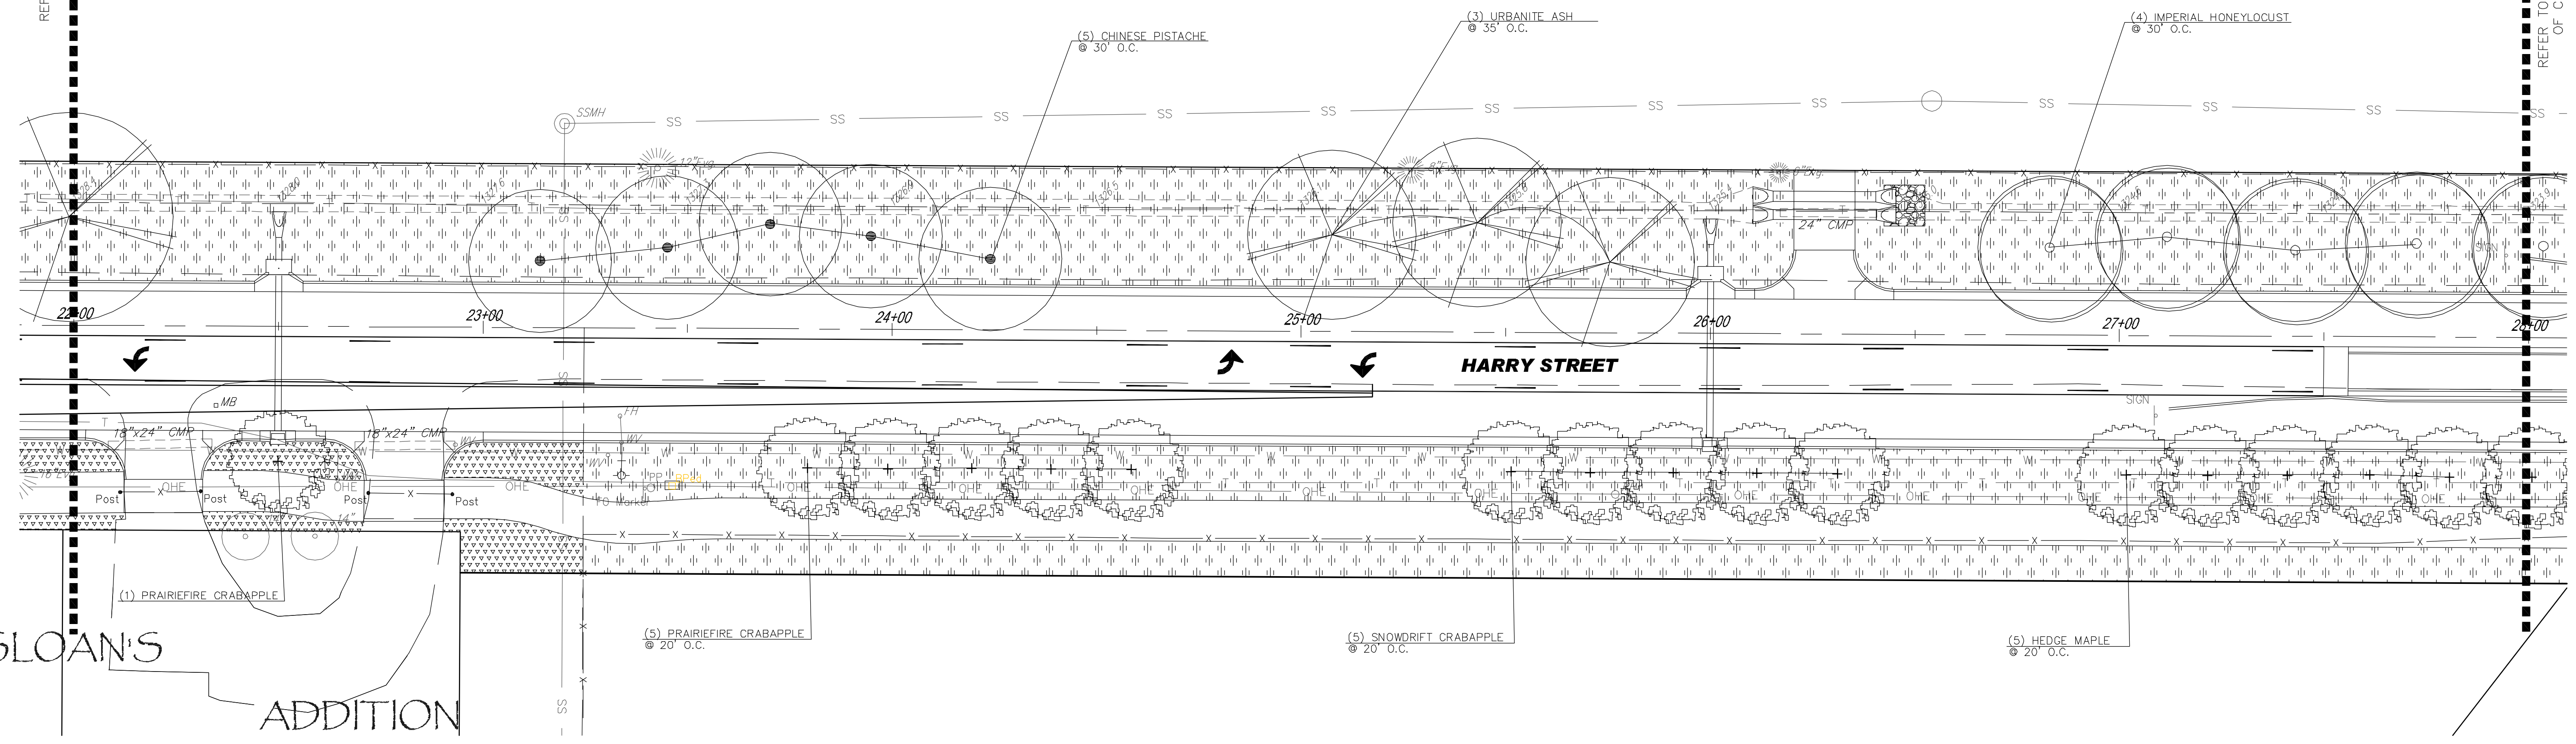

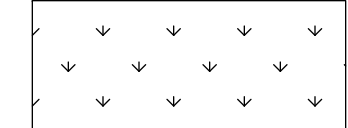
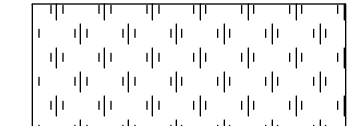


REFER TO SHEET 118 FOR CONTINUATION OF CORRIDOR LANDSCAPE PLAN

REFER TO SHEET 120 FOR CONTINUATION OF CORRIDOR LANDSCAPE PLAN

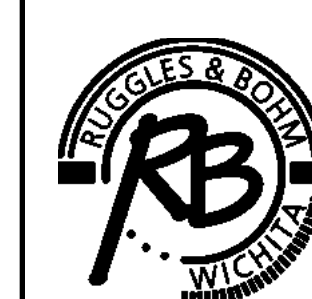


### LEGEND

-  FESCUE SOD (Where noted OUTSIDE curb ONLY)  
Per Notes on Sheet 126 and  
City of Wichita Specifications Section 900
-  BUFFALOGRASS SOD (Medians ONLY)  
Per Notes on Sheet 126 and  
City of Wichita Specifications Section 900
-  BUFFALOGRASS/ RYE SEED  
Per Notes on Sheet 126 and  
City of Wichita Specifications Section 900

### LANDSCAPE PLAN Sta 22+00 to Sta 28+00

### HARRY STREET PAVING IMPROVEMENTS LANDSCAPE PLAN WICHITA, KANSAS



**Ruggles & Bohm, P.A.**  
Engineering, Surveying, Land Planning  
924 North Main (316) 264-8008  
Wichita, Kansas 67203 (316) 264-4621 fax  
www.rbkansas.com E-mail: info@rbkansas.com

DRAWING FILE: LANDSCAPE BASE {Harry 2}

PROJECT NUMBER: 87 N-0514-01

DESIGN	BDT
DRAWN	BDT
REVIEW	
UTILITY	
DATE	FEB 2010

SHEET 119 OF 148