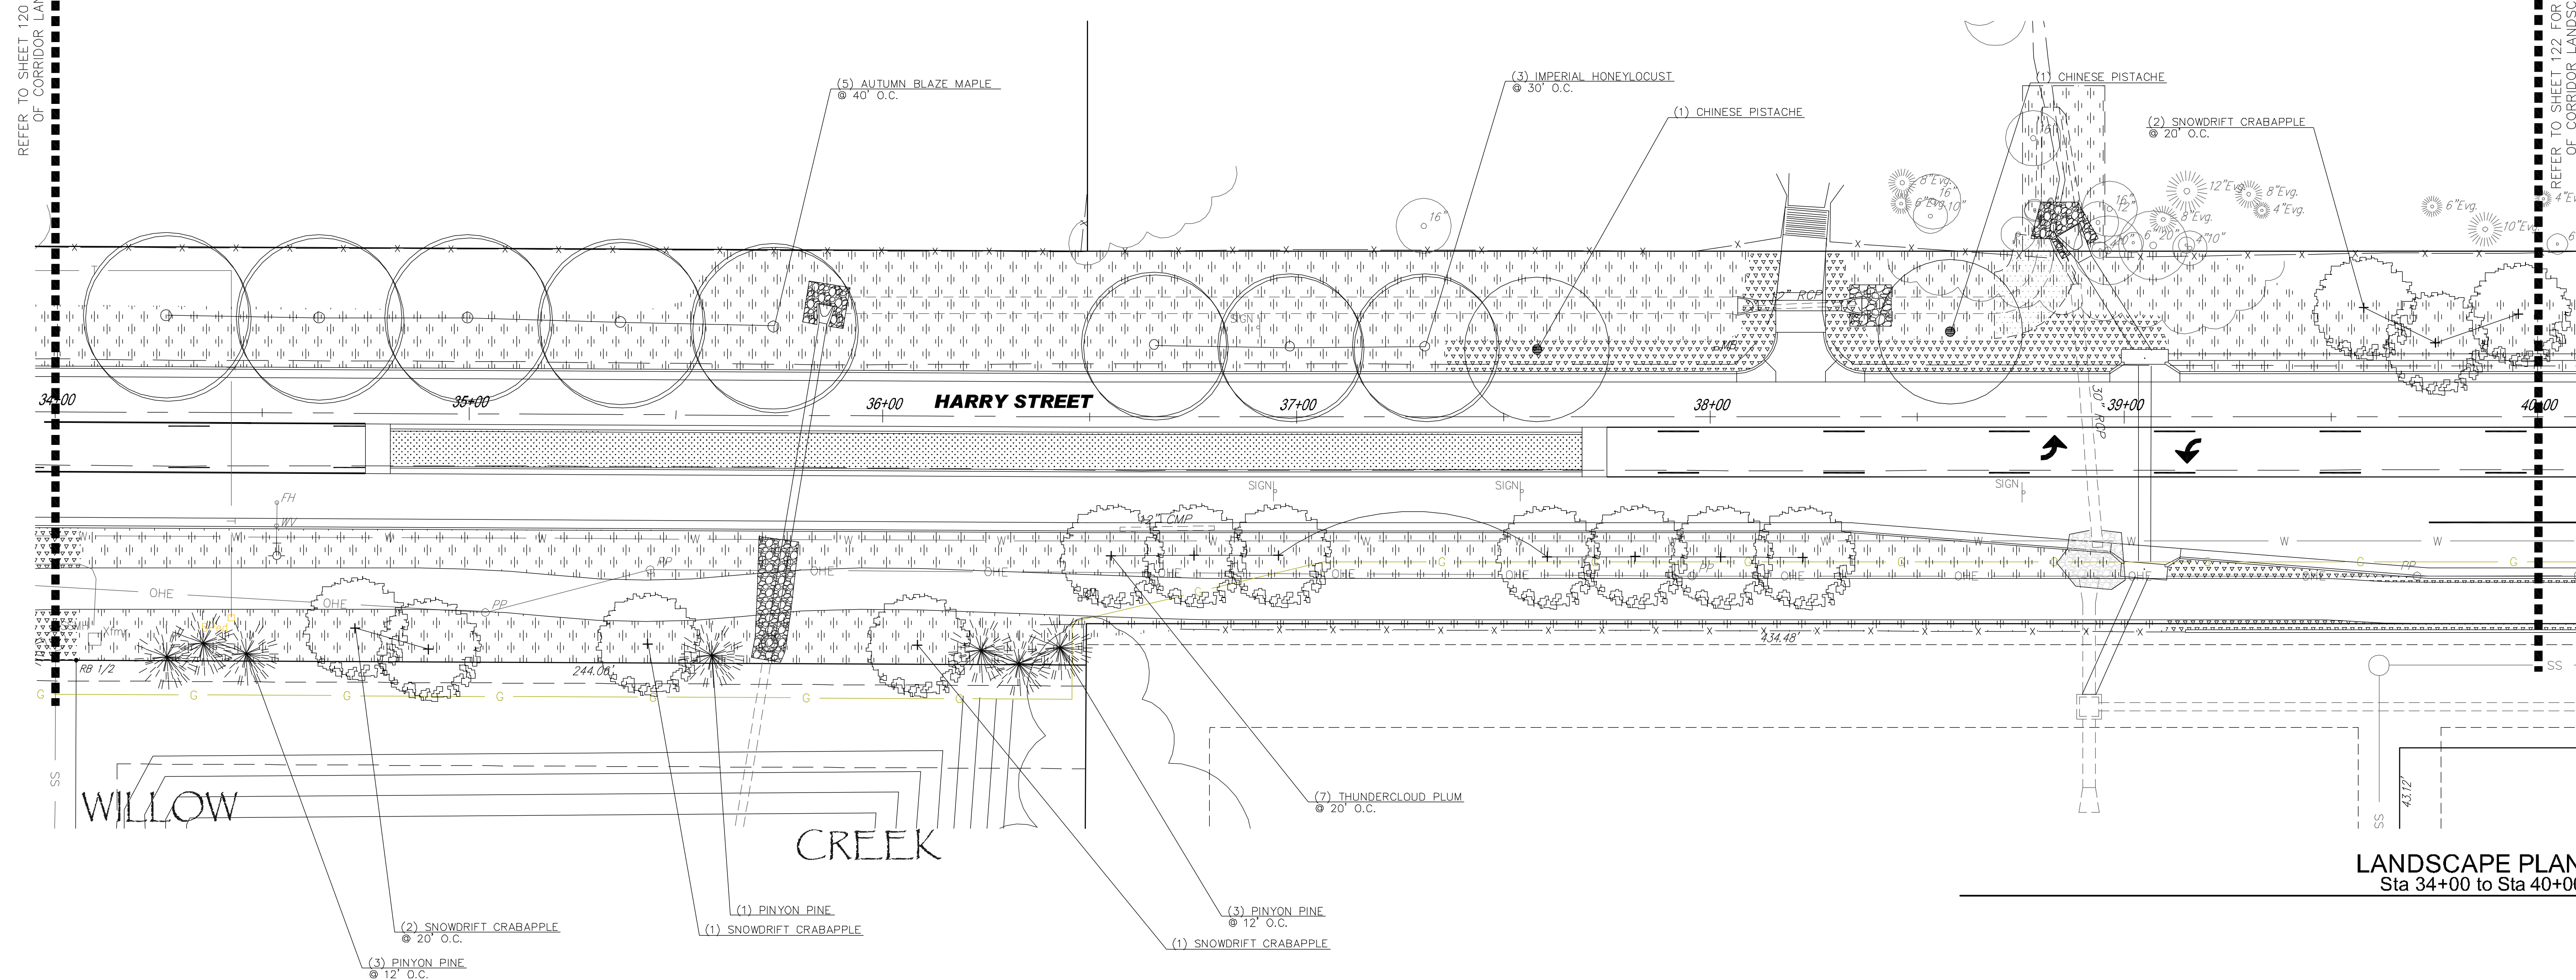


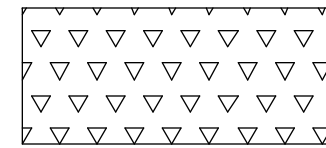
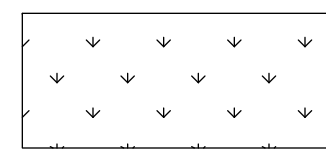
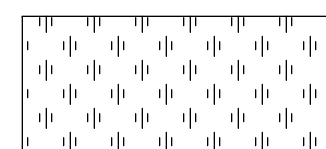
REFER TO SHEET 120 FOR CONTINUATION OF CORRIDOR LANDSCAPE PLAN

REFER TO SHEET 122 FOR CONTINUATION OF CORRIDOR LANDSCAPE PLAN



LANDSCAPE PLAN
Sta 34+00 to Sta 40+00

LEGEND

- 
 FESCUE SOD (Where noted OUTSIDE curb ONLY)
Per Notes on Sheet 126 and
City of Wichita Specifications Section 900
- 
 BUFFALOGRASS SOD (Medians ONLY)
Per Notes on Sheet 126 and
City of Wichita Specifications Section 900
- 
 BUFFALOGRASS/ RYE SEED
Per Notes on Sheet 126 and
City of Wichita Specifications Section 900

HARRY STREET PAVING IMPROVEMENTS LANDSCAPE PLAN WICHITA, KANSAS			Ruggles & Bohm, P.A. Engineering, Surveying, Land Planning 924 North Main Wichita, Kansas 67203 www.rbkansas.com (316) 264-8008 (316) 264-4621 fax E-mail: info@rbkansas.com	DESIGN BDT DRAWN BDT REVIEW UTILITY DATE FEB 2010	SHEET 121 OF 148
DRAWING FILE LANDSCAPE BASE {Harry 4}		PROJECT NUMBER 87 N-0514-01			